
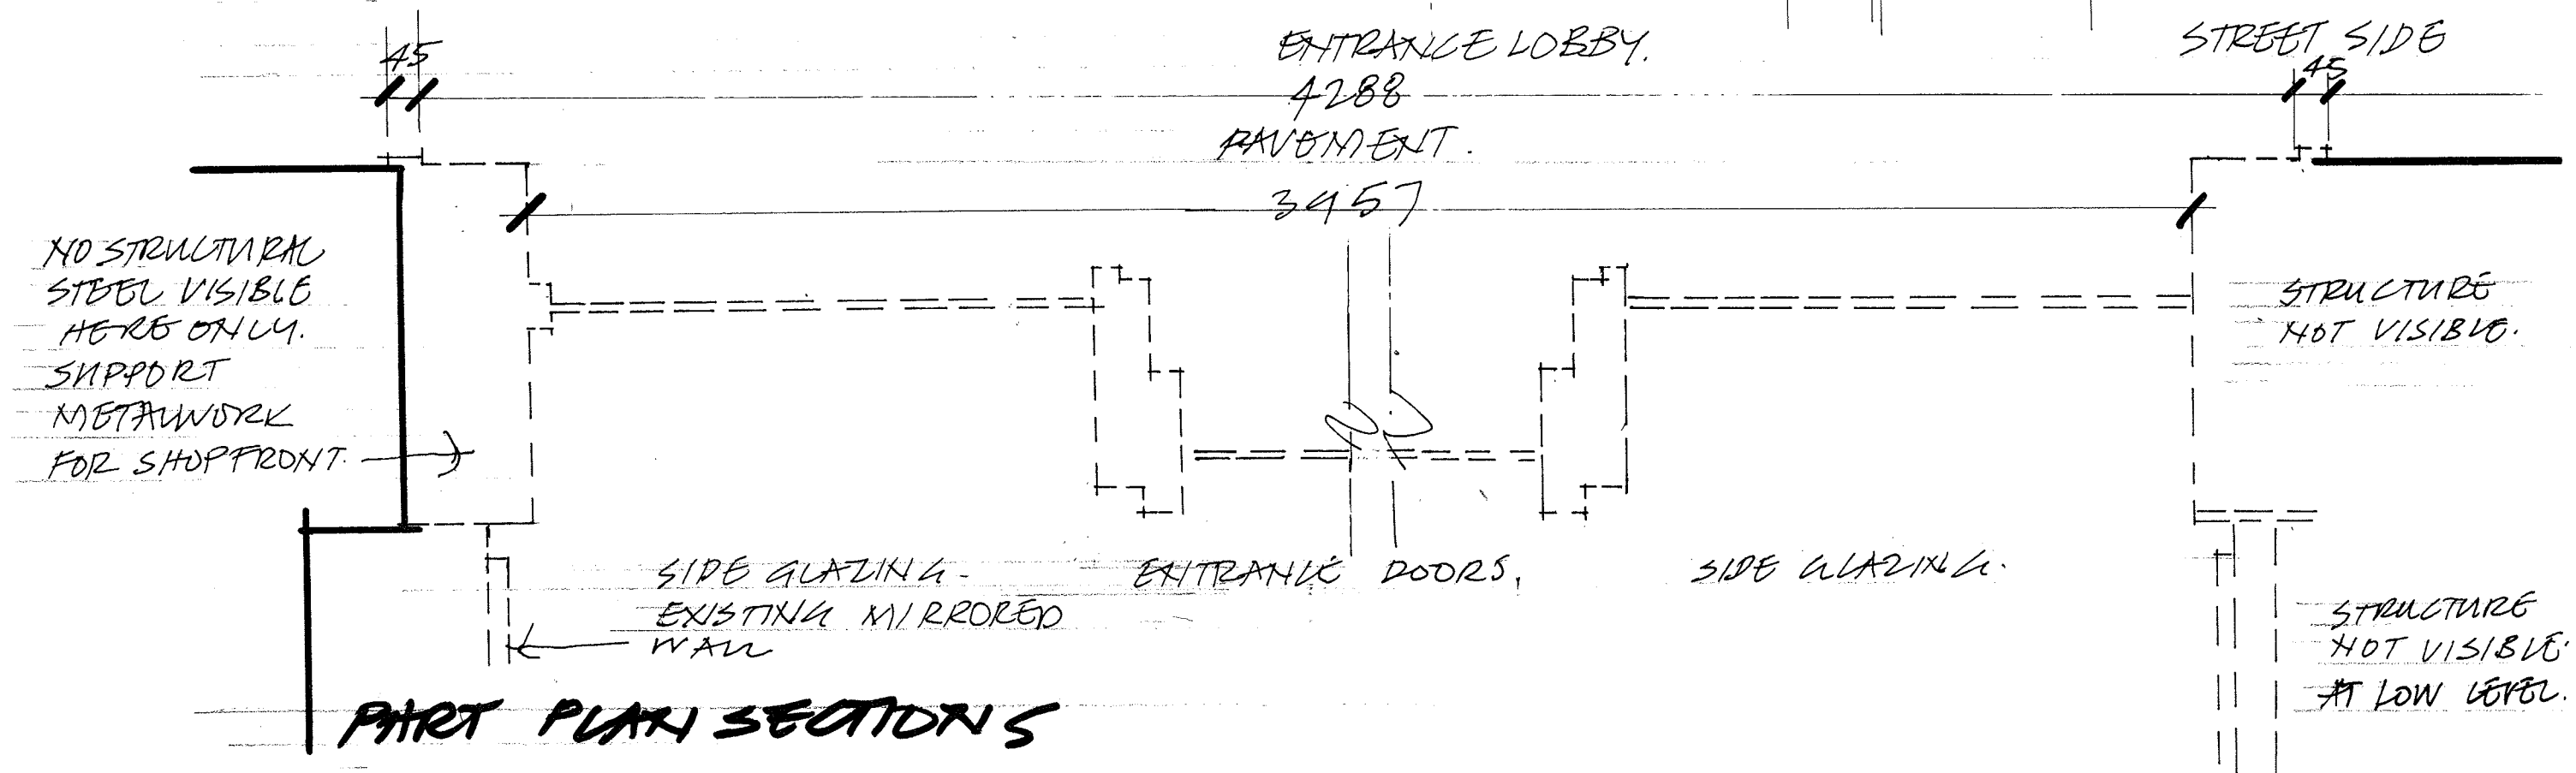


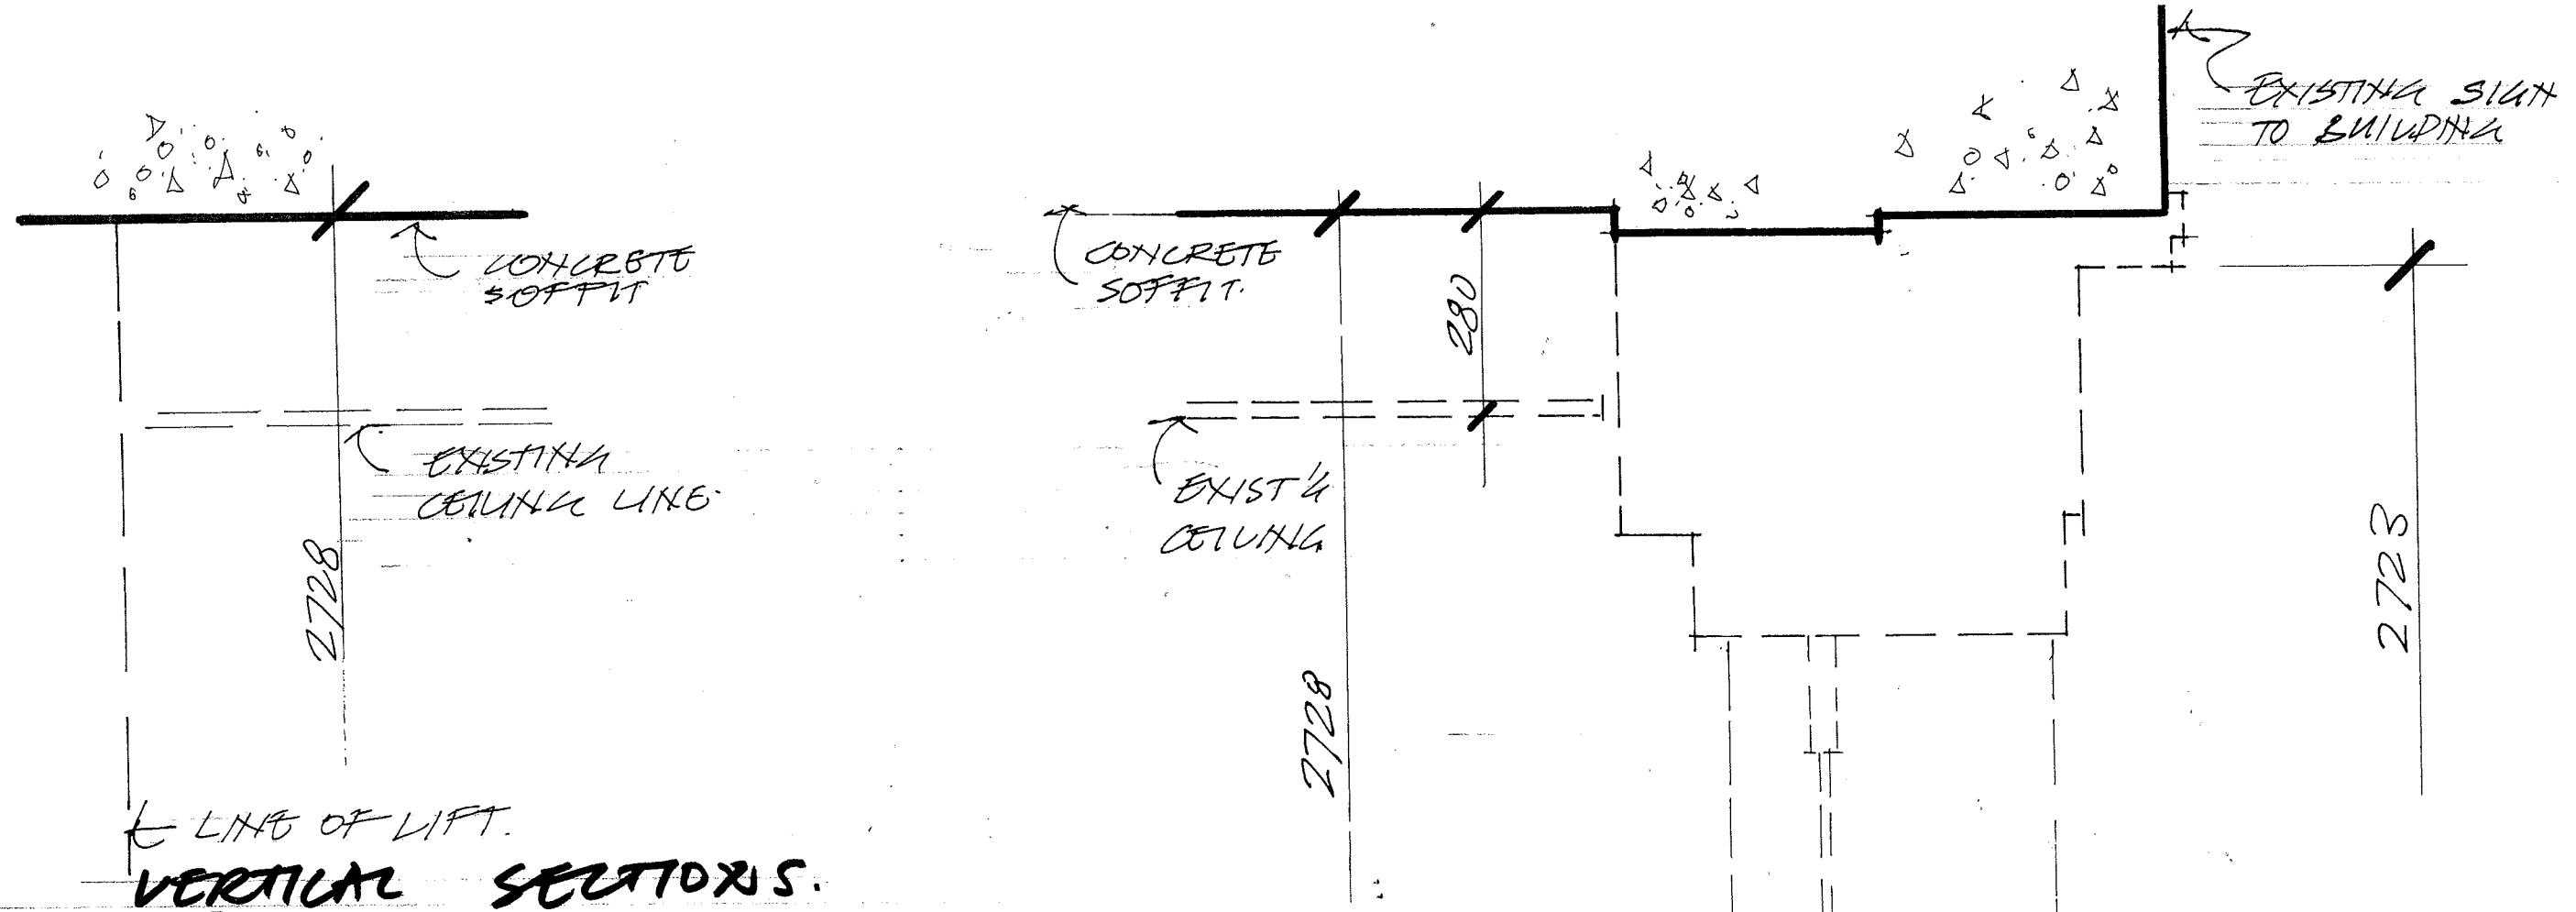

DO NOT SCALE FROM THIS DRAWING

THE CONTRACTOR SHALL CHECK AND VERIFY ALL DIMENSIONS ON SITE AND REPORT ANY DISCREPANCIES TO FORME BEFORE PROCEEDING WITH THE WORKS

SHOPFRONT SURVEY OF STRUCTURE.
NO 4.

REV	DATE	NOTES

form9
DESIGN AND ARCHITECTURE

project: SHOPFRONT HSE drawing no: 1235 00-001
date: SEPT '11 rev: -
drawn: BAS scale: 1:10

This drawing is copyright and must not be reproduced without the prior written agreement

© form9 uk