




EXISTING ENTRANCE NO.1

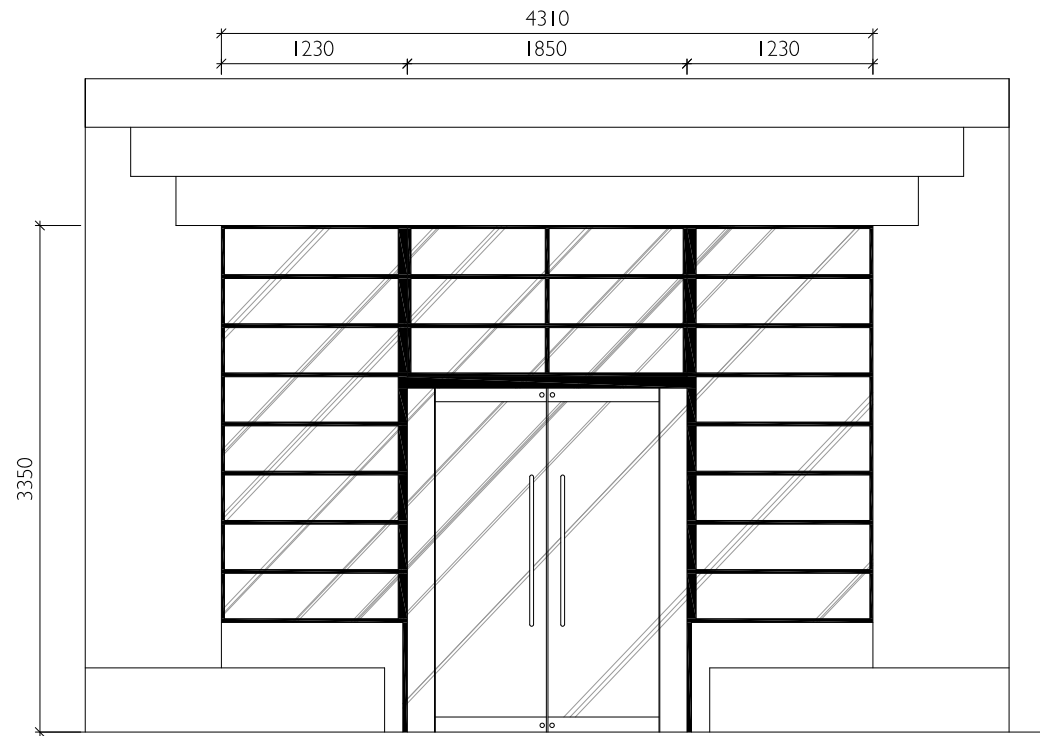


EXISTING ENTRANCE NO.3

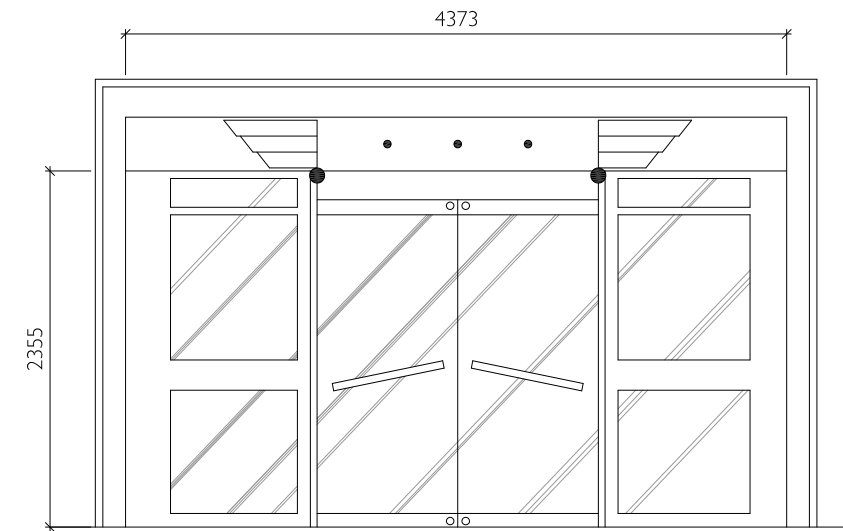


EXISTING ENTRANCE NO.2 & 3

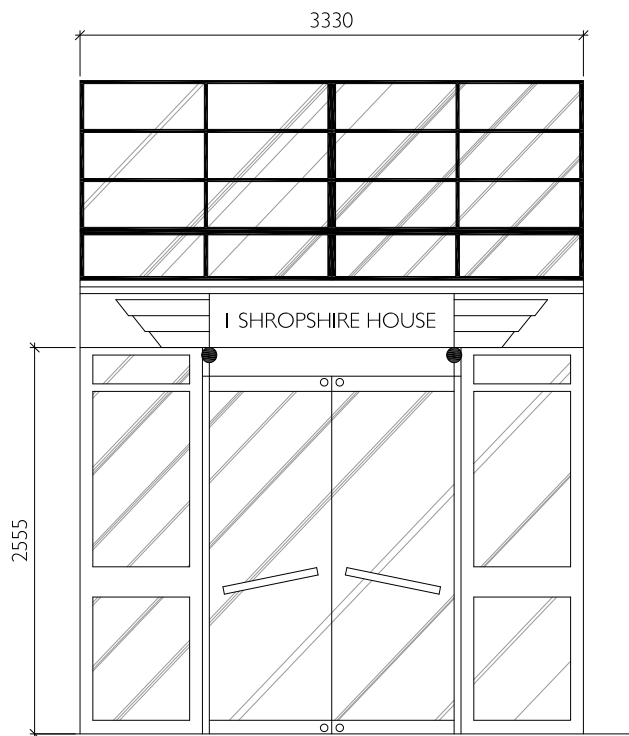

EXISTING ENTRANCE NO.5

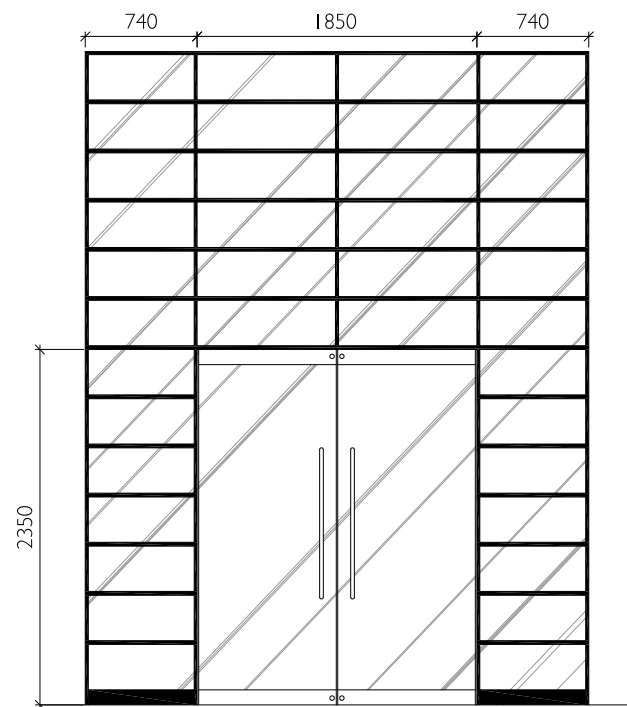

PROPOSED ENTRANCE NO.5

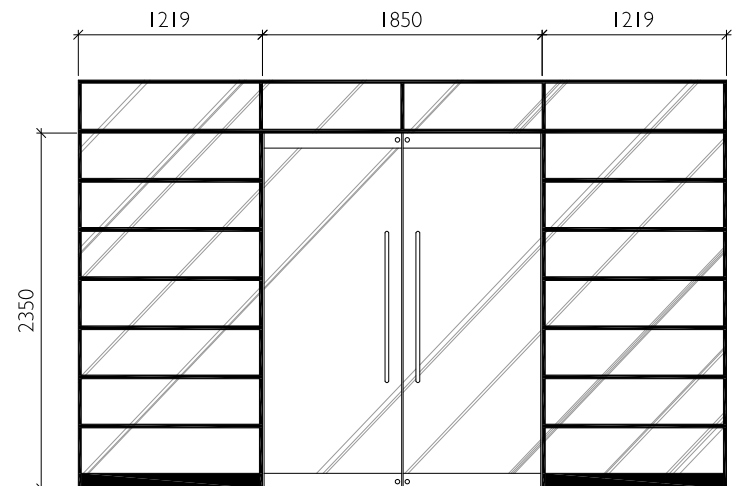

PROPOSED ENTRANCE NO.2 & 4

FOR ENTRANCE LOCATIONS REFER TO DRAWING I235\_80\_200

DO NOT SCALE FROM THIS DRAWING

THE CONTRACTOR SHALL CHECK AND VERIFY ALL DIMENSIONS ON SITE AND REPORT ANY DISCREPANCIES TO FORME BEFORE PROCEEDING WITH THE WORKS

Lazari Investments  
Shropshire House  
Entrance Elevations

REV	DATE	NOTES
-----	------	-------

**formə UK**  
DESIGN AND ARCHITECTURE

60 GAINSFORD STREET  
BUTLERS WHARF  
LONDON SE1 2NY  
T: +44 (0)20 7378 1340  
F: +44 (0)20 7407 9019  
E: DESIGN@FORME.UK.COM  
WWW.FORME.UK.COM

project: I235

drawing no: \_80\_300

date: 17.10.11

rev: (-)

drawn: ir

scale: 1:200

this drawing is copyright and must not be reproduced without the prior written agreement

© forme uk