


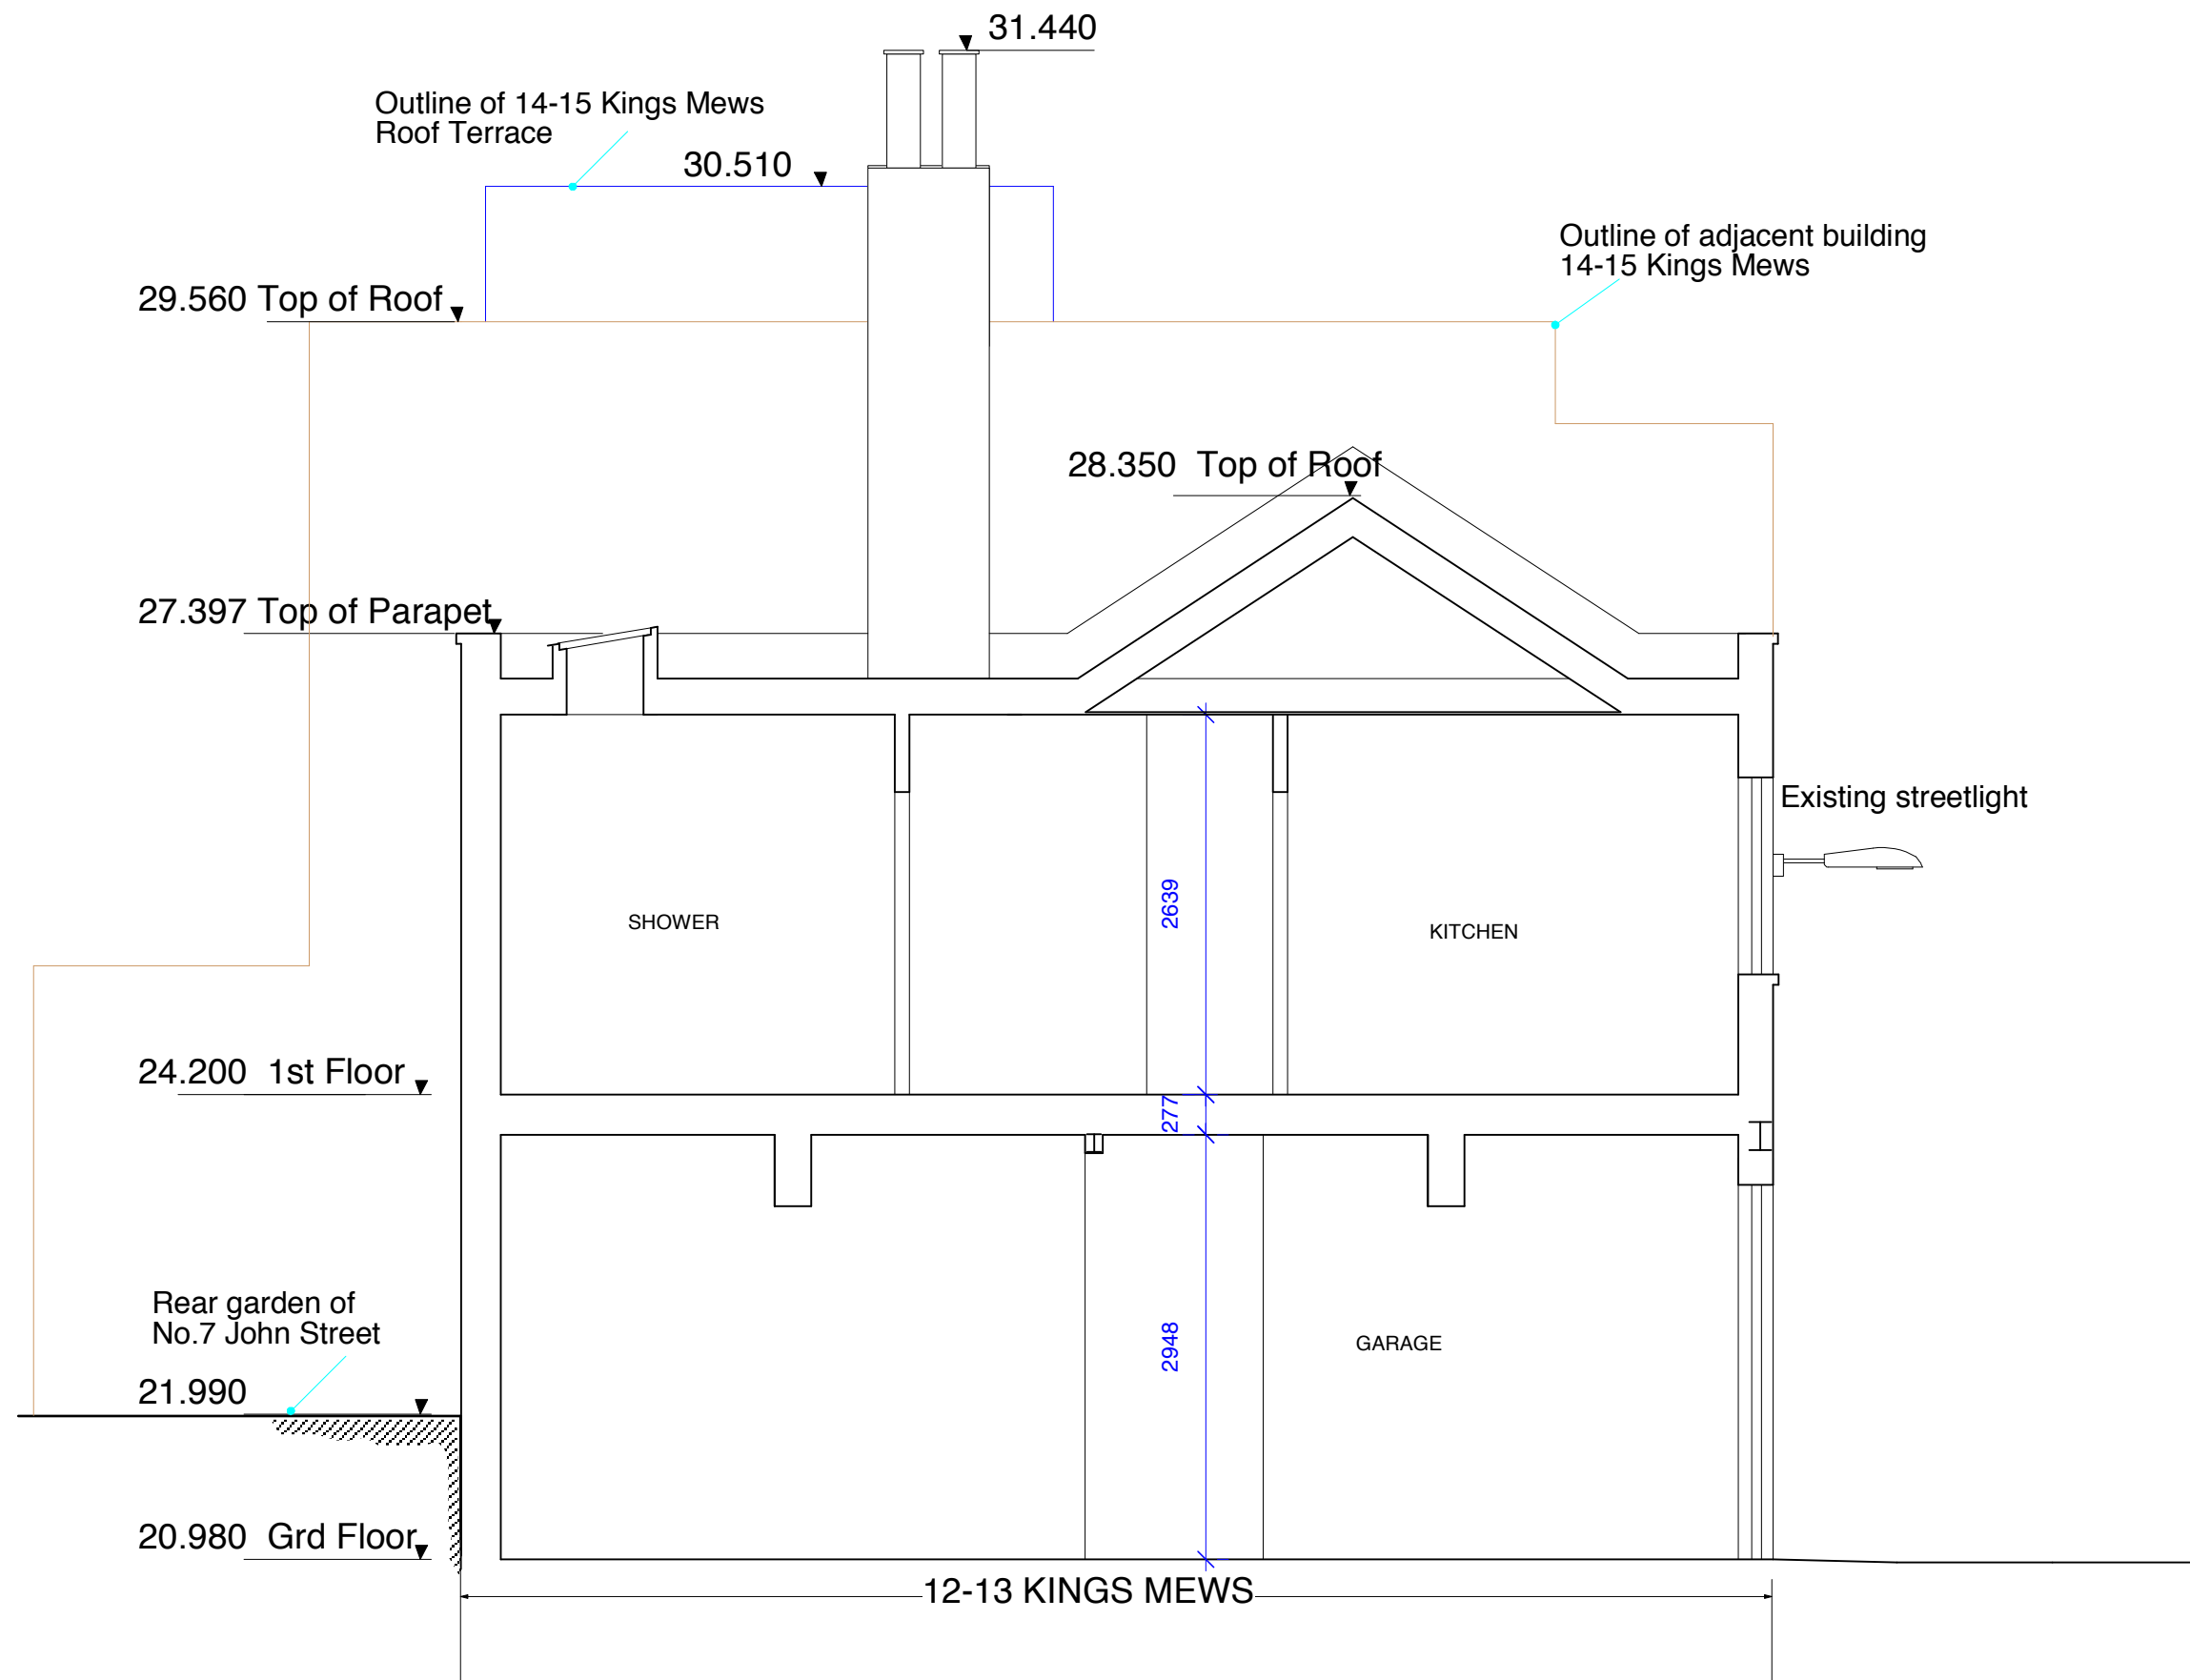

SECTION X-X

12-13 KINGS MEWS, LONDON WC1 2HZ
EXISTING SECTION X-X
Dwg. No: KM E30
Scale 1:50 @ A3 Date : Sept 2011

YAP
DIGITAL
15 Cloudesley Road, Islington, London N1 0EL
Tel: 07768 653012 Email: a@yapdigital.com