


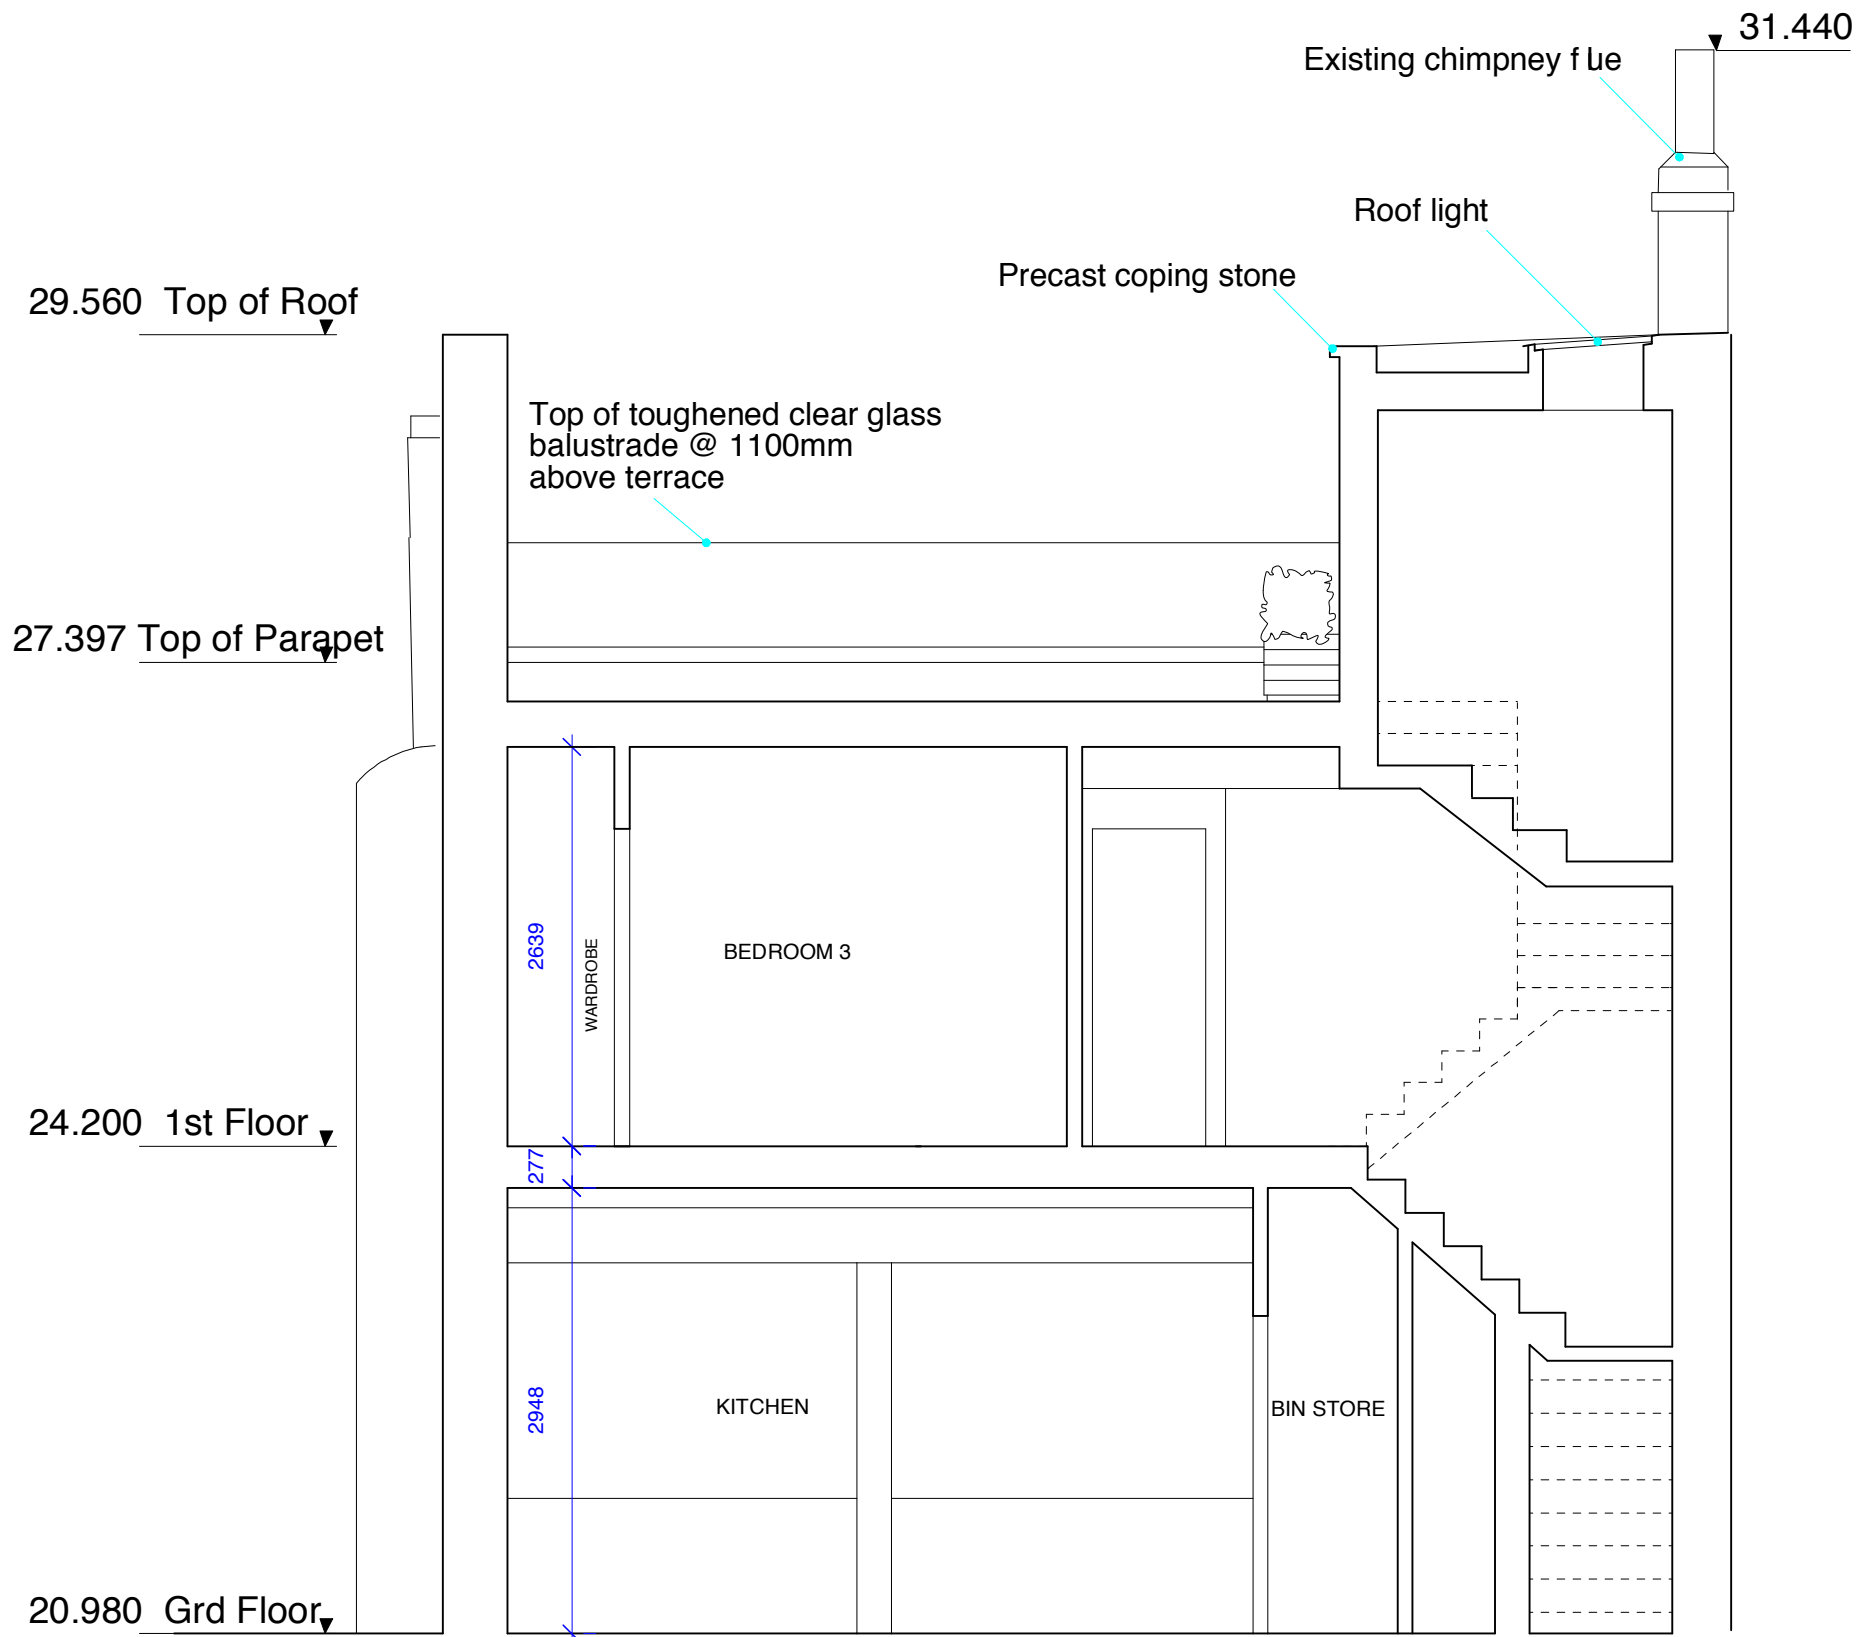

SECTION Y-Y

12-13 KINGS MEWS, LONDON WC1 2HZ
PROPOSED SECTION Y-Y

Dwg. No: KM P31A

Scale 1:50 @ A3

Date : Sept 2011



15 Cloudesley Road, Islington, London N1 0EL
Tel: 07768 653012 Email: a@yapdigital.com