
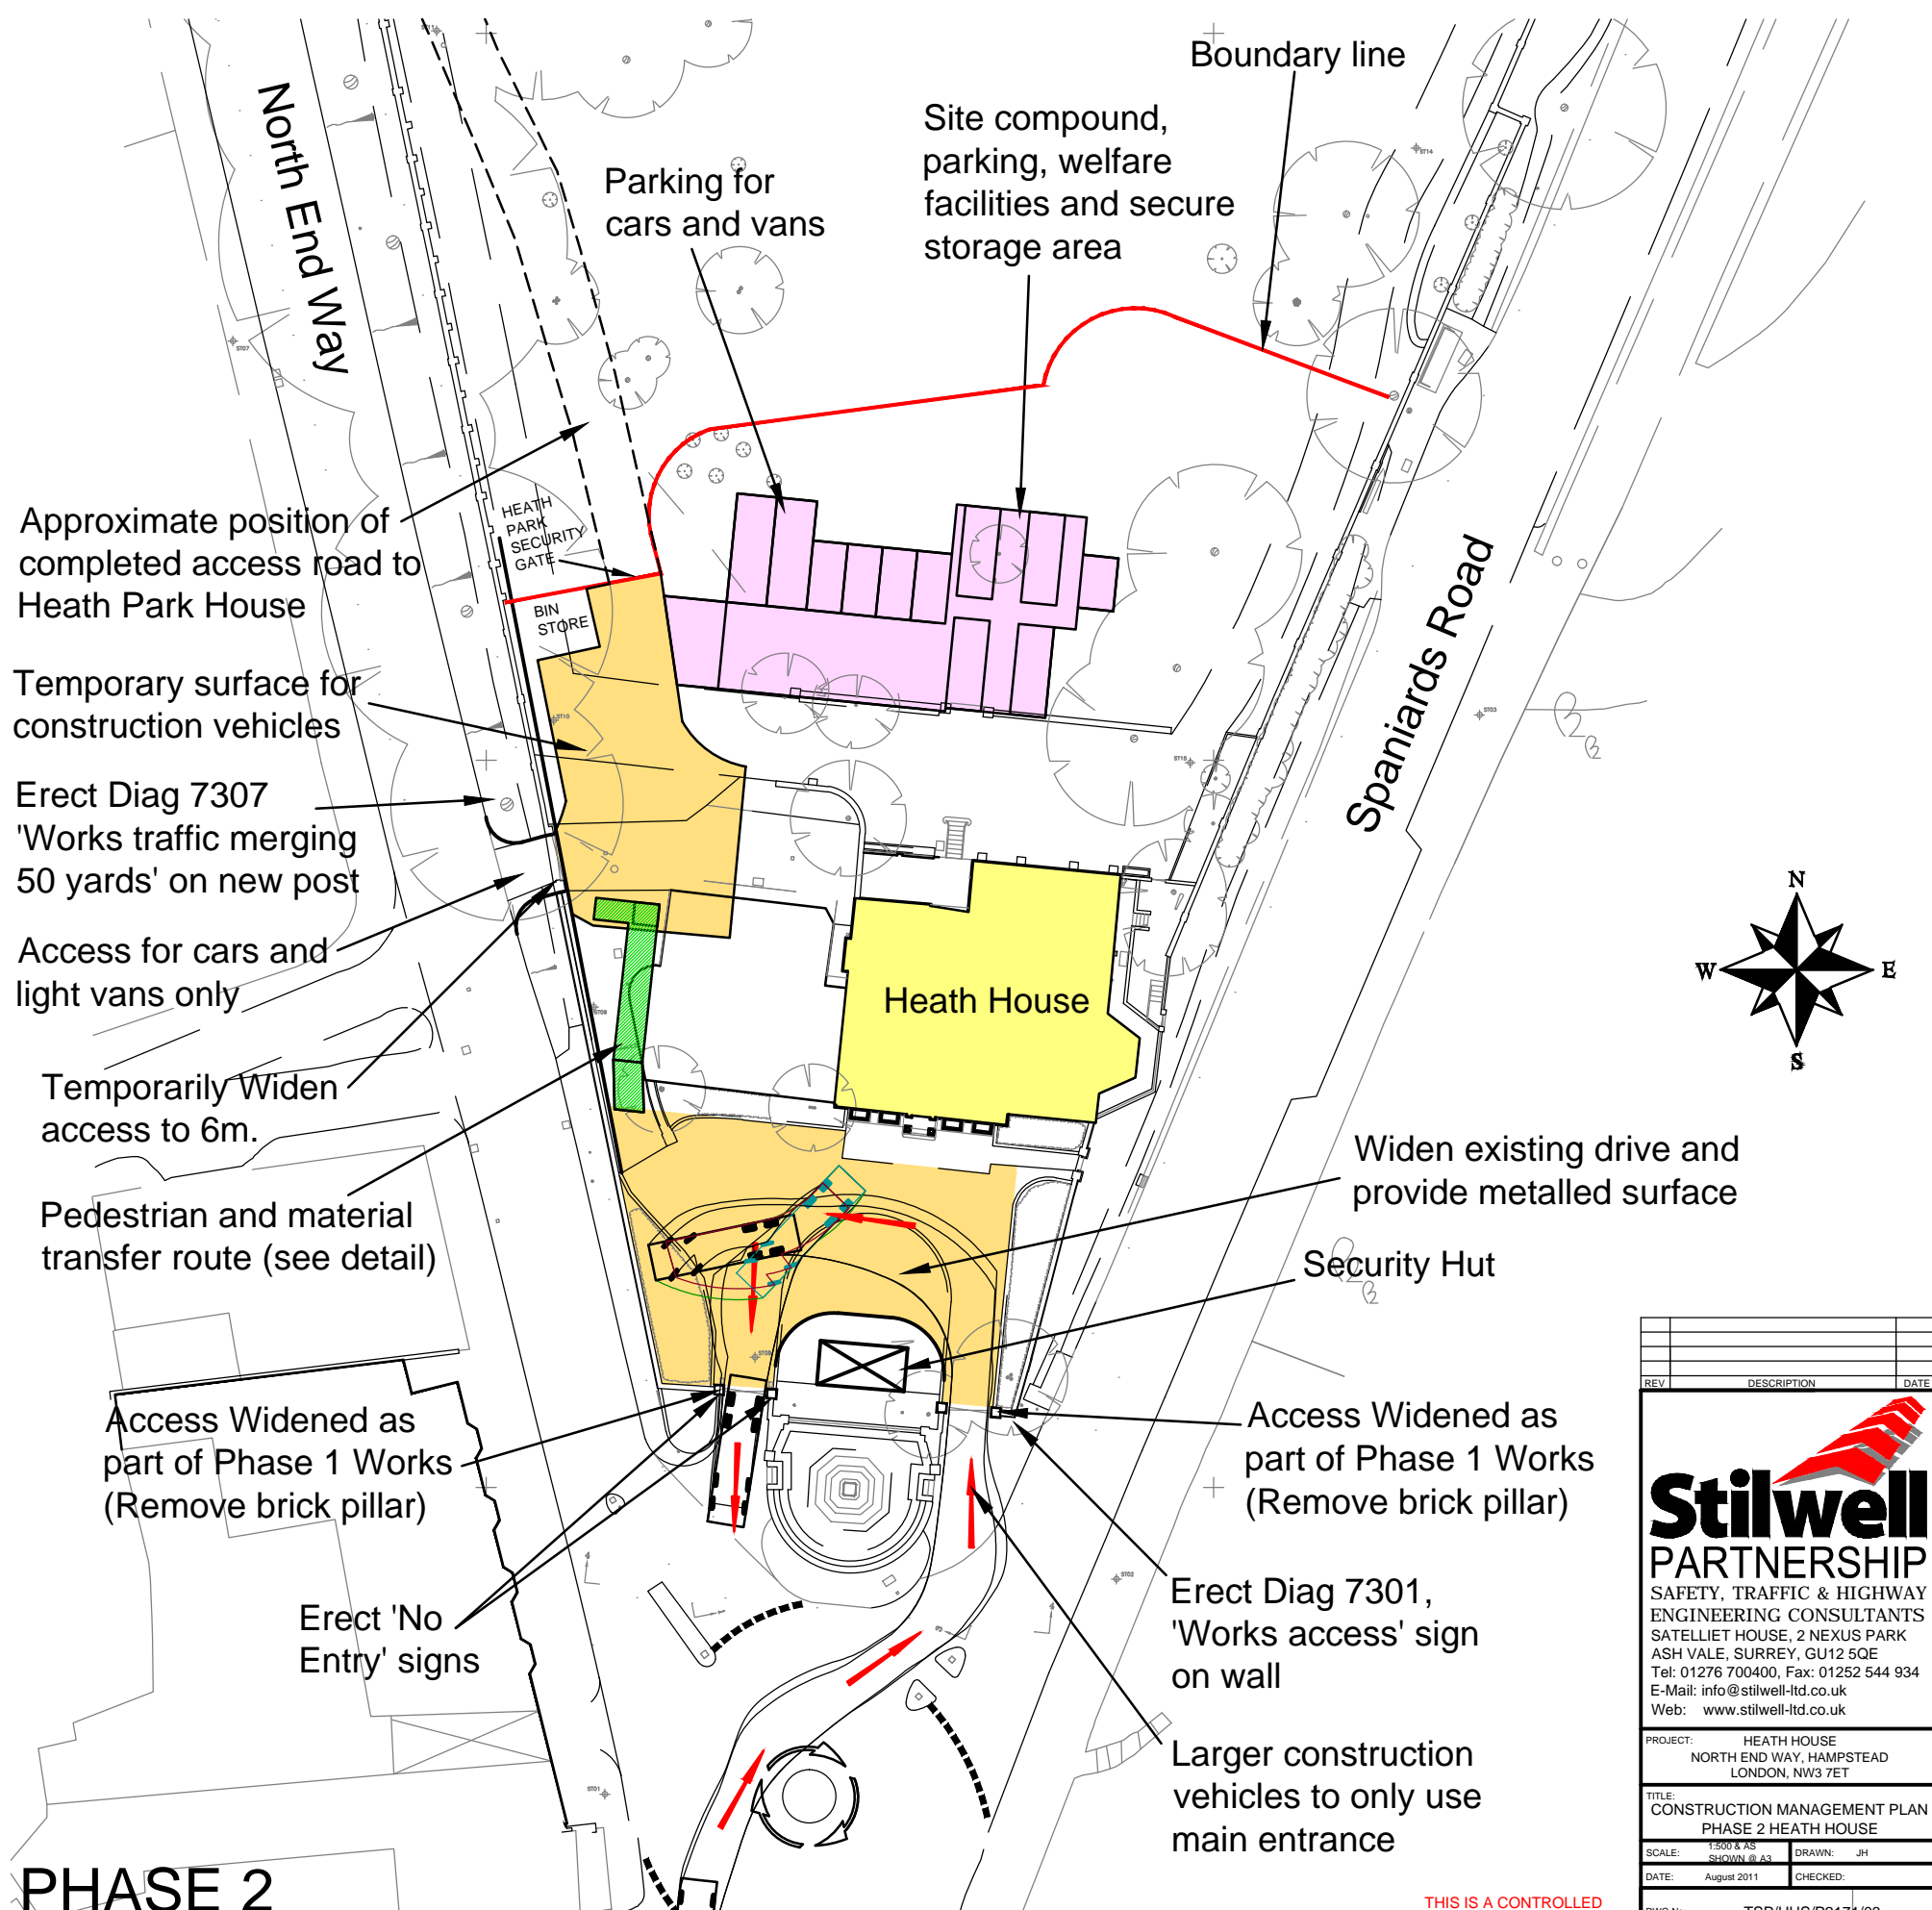


THIS IS A CONTROLLED DOCUMENT

REV	DESCRIPTION	DATE
 Stilwell PARTNERSHIP SAFETY, TRAFFIC & HIGHWAY ENGINEERING CONSULTANTS SATELLIT HOUSE, 2 NEXUS PARK ASH VALE, SURREY, GU12 5QE Tel: 01276 700400, Fax: 01252 544 934 E-Mail: info@stilwell-ltd.co.uk Web: www.stilwell-ltd.co.uk		
PROJECT: HEATH HOUSE NORTH END WAY, HAMPSTEAD LONDON, NW3 7ET		
TITLE: CONSTRUCTION MANAGEMENT PLAN PHASE 1 HEATH PARK HOUSE		
SCALE: 1:500 @ A3	DRAWN: JH	
DATE: August 2011	CHECKED:	
DWG No:	TSP/HUS/P2171/02	

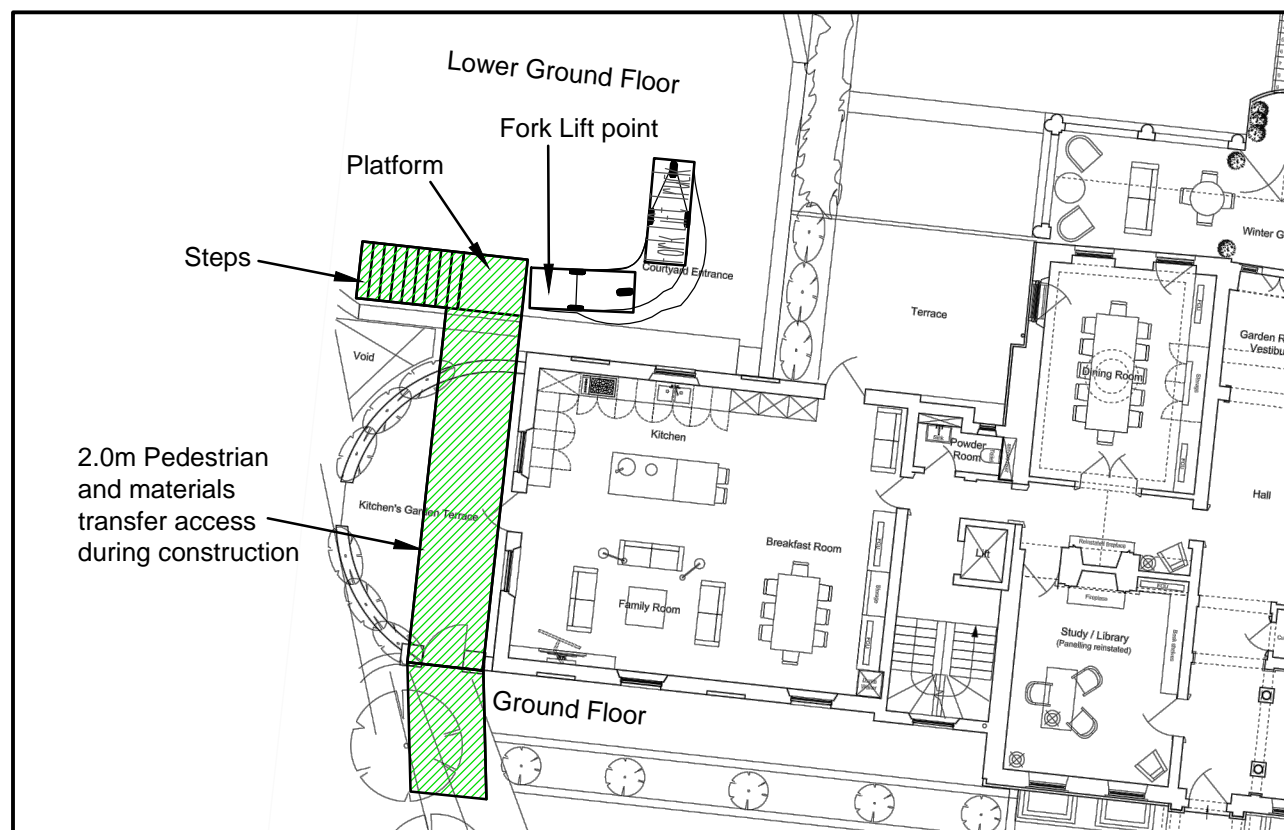

REV	DESCRIPTION			DATE	
<div></div> <div>Stilwell PARTNERSHIP SAFETY, TRAFFIC & HIGHWAY ENGINEERING CONSULTANTS SATELLIET HOUSE, 2 NEXUS PARK ASH VALE, SURREY, GU12 5QE Tel: 01276 700400, Fax: 01252 544 934 E-Mail: info@stilwell-ltd.co.uk Web: www.stilwell-ltd.co.uk</div>					
<div>PROJECT: HEATH HOUSE NORTH END WAY, HAMPSTEAD LONDON, NW3 7ET</div>					
<div>TITLE: CONSTRUCTION MANAGEMENT PLAN PHASE 2 HEATH HOUSE</div>					
SCALE: 1:500 & AS SHOWN @ A3			DRAWN: JH		
DATE: August 2011			CHECKED:		
DWG No:			TSP/HUS/P2171/03		