



RG11 Detail C1 - Window Frame Junction with Opening  
Scale: 1:5

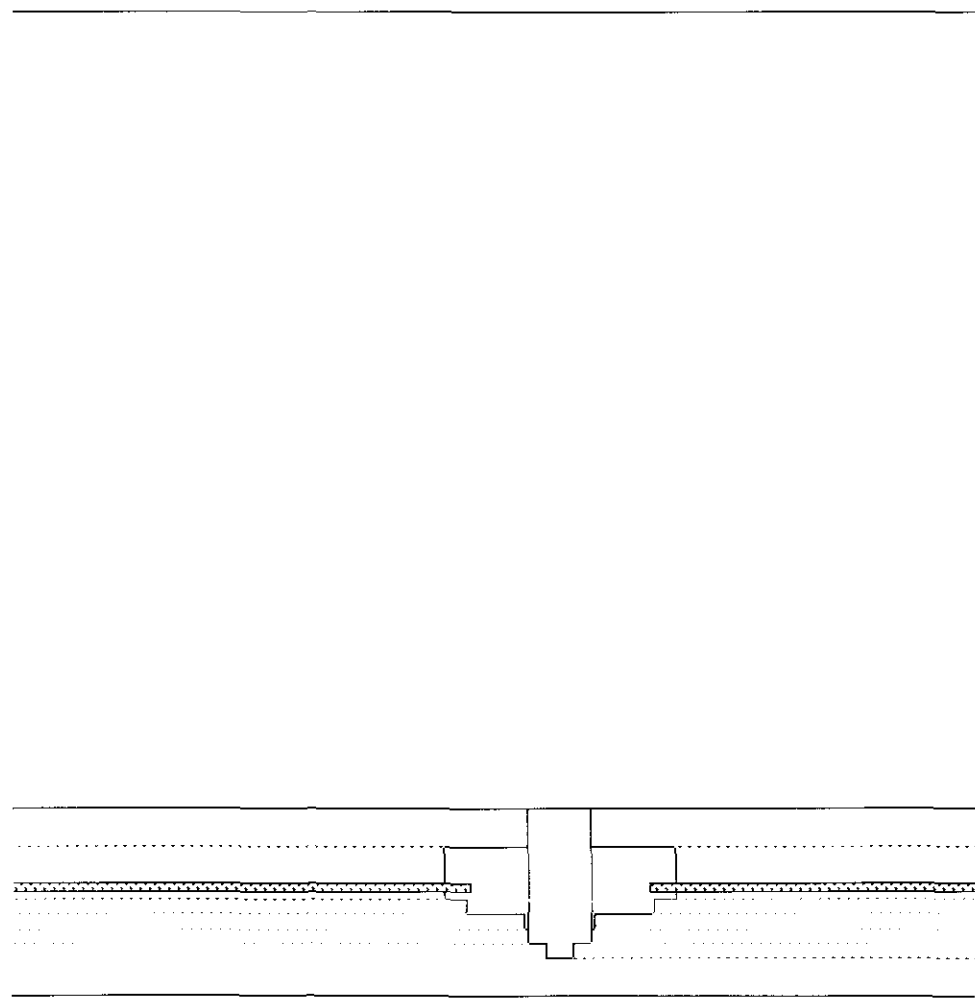

RG11 Detail C2 - Mullion Detail  
Scale: 1:5

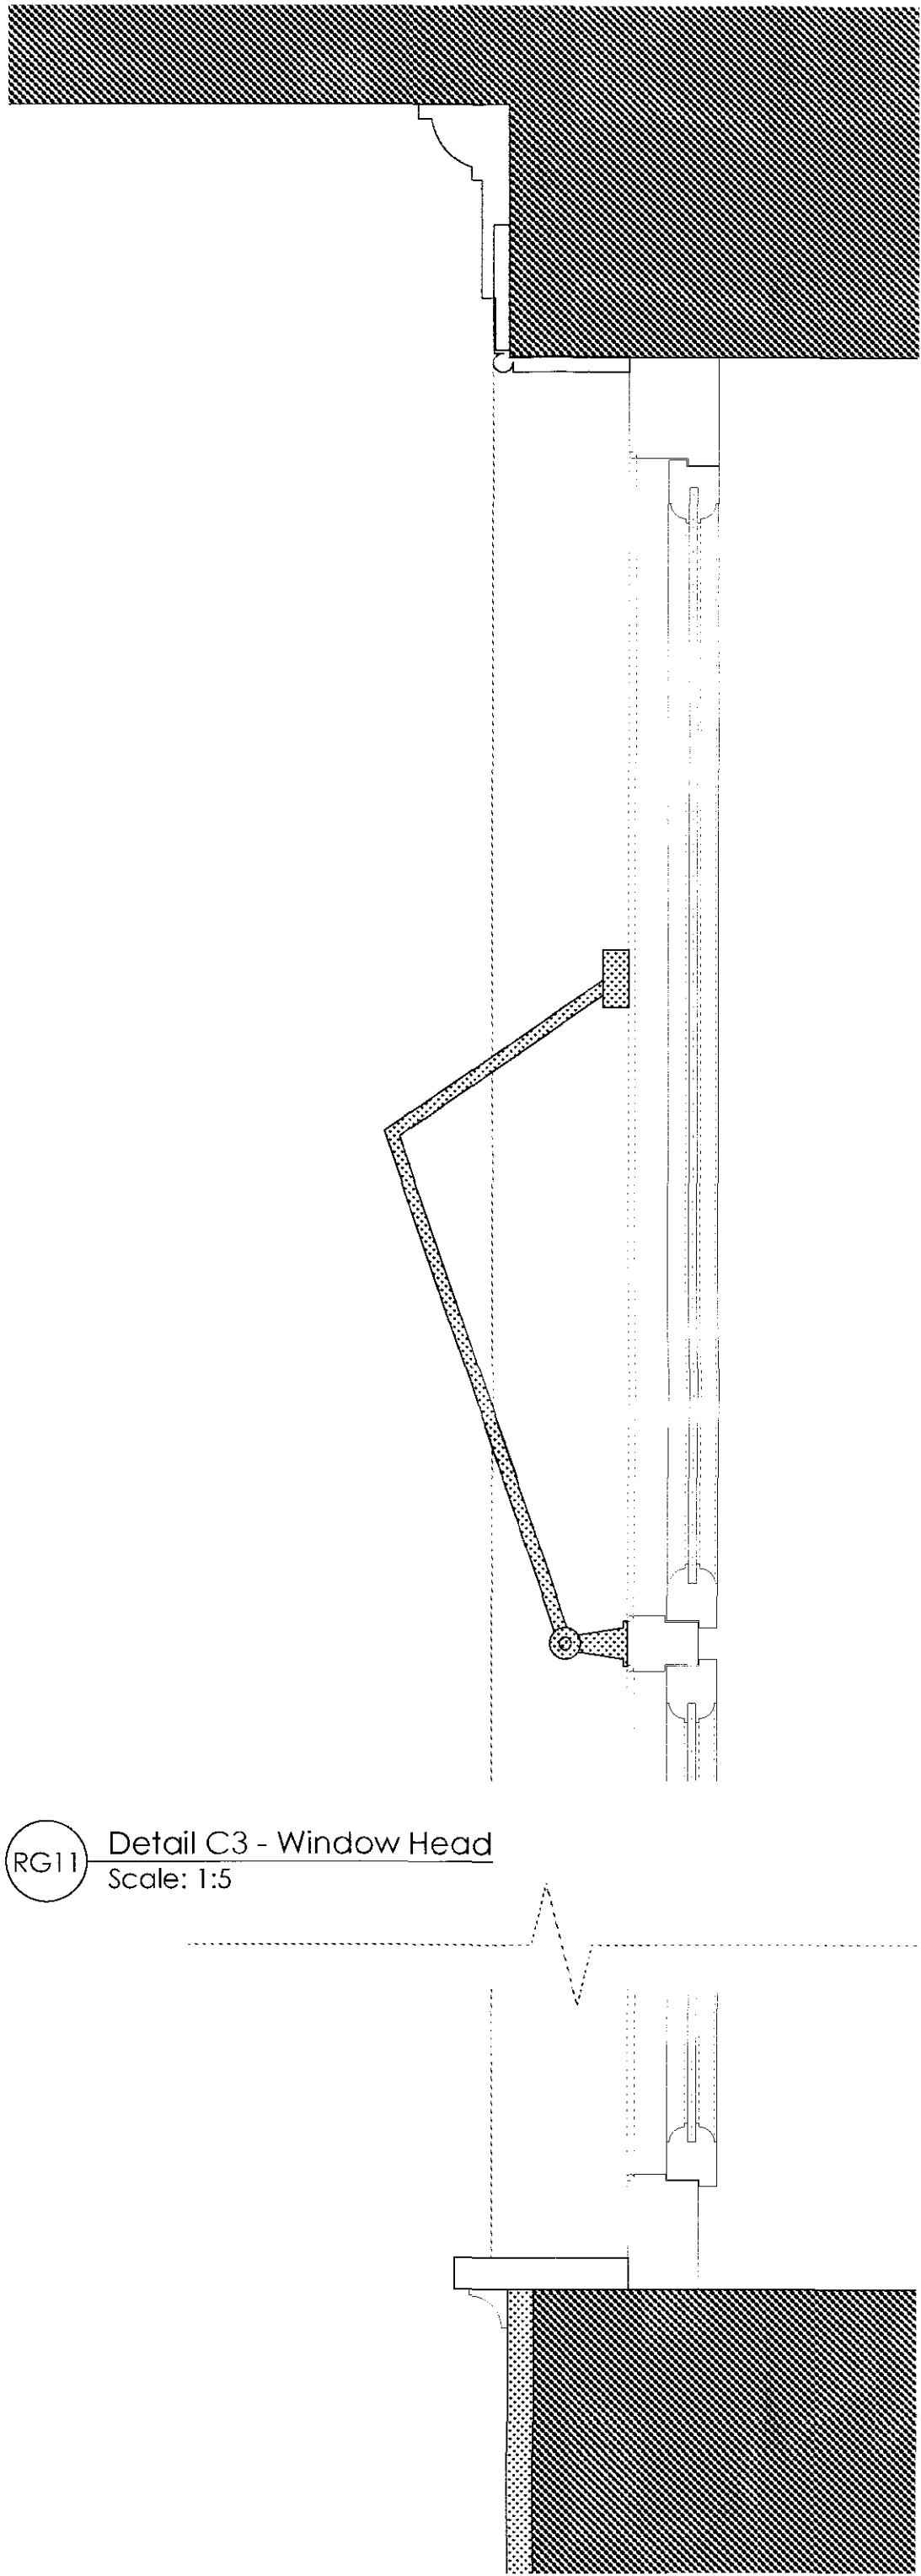

RG11 Detail C3 - Window Head  
Scale: 1:5

RG11 Detail C4 - Window sill.  
Scale: 1:5

**Notes**  
**DO NOT SCALE** (Use figured dimensions only).  
Critical dimensions are identified thus: \*  
Contractor to verify ALL dimensions prior to commencing work.  
Any discrepancies are to be reported to Tilney Shane Ltd.  
All setting out is to be approved PRIOR to fabrication.  
  
This drawing is to be read in conjunction with all other relevant design and contract information.  
  
Use of this drawing by third parties in the preparation of their own design information is unwarranted by Tilney Shane Ltd. and is the users sole risk.  
  
The accuracy of electronic copies (or hardcopies thereof) is unwarranted by Tilney Shane Ltd.  
  
Copyright of design and drawings reserved by Tilney Shane Ltd.

---

**Deleterious Materials**  
The contractor shall not specify or permit to be used in the Works any substances generally known to be deleterious, including but not limited to substances not in accordance with statutory requirements, British Standards and Codes of Practice, good building practice or which are published in the Building Research Establishment Digests as being deleterious at the time of incorporation within the Works.

<div>17 OCT 2011</div>			
P	13.10.11	FOR PLANNING APPROVAL	AB
Rev	Date	Notes	Checked