


Plan/Section C
Plan showing connection
between Ground Floor and
Basement Floor.

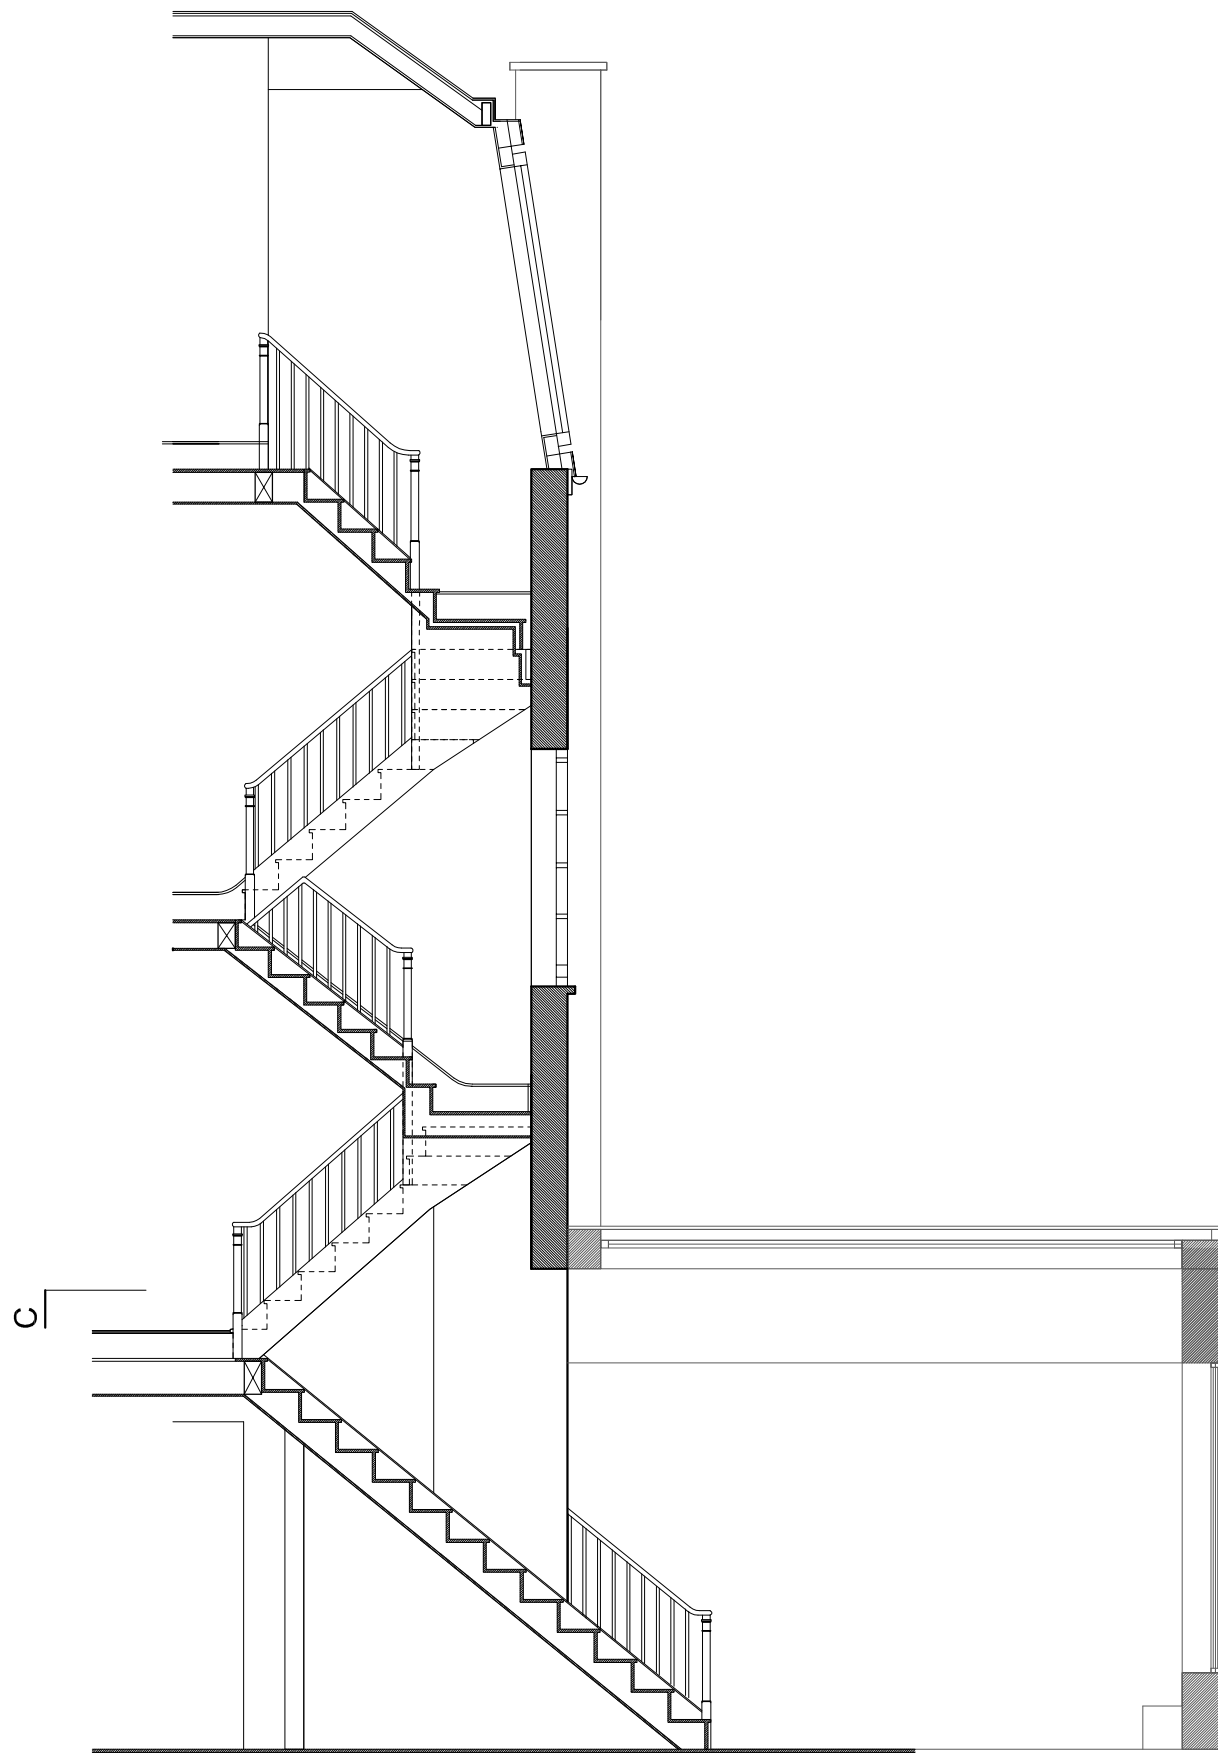

Part Stair Section/Elevation
Detail

revision	date	by
----------	------	----

SMD

Project
13 JEFFREYS STREET
LONDON NW1 9PS

drawing title
PROPOSED
DETAIL

scale 1/50 @ A3 1/25 @ A1
date OCT 2011
drawn SAIT

drawing status

PLANNING

job no.	drawing no.	revision
331	PA 09	

[Susan Minter Design | Email, design@susanminter.com
[1 Butler House, 51 Curtain Road, London EC2A 3PT
[Telephone. 020 7242 1770

This drawing is the copyright of Susan Minter Design and cannot be used for any other purpose than the one for which it was prepared