

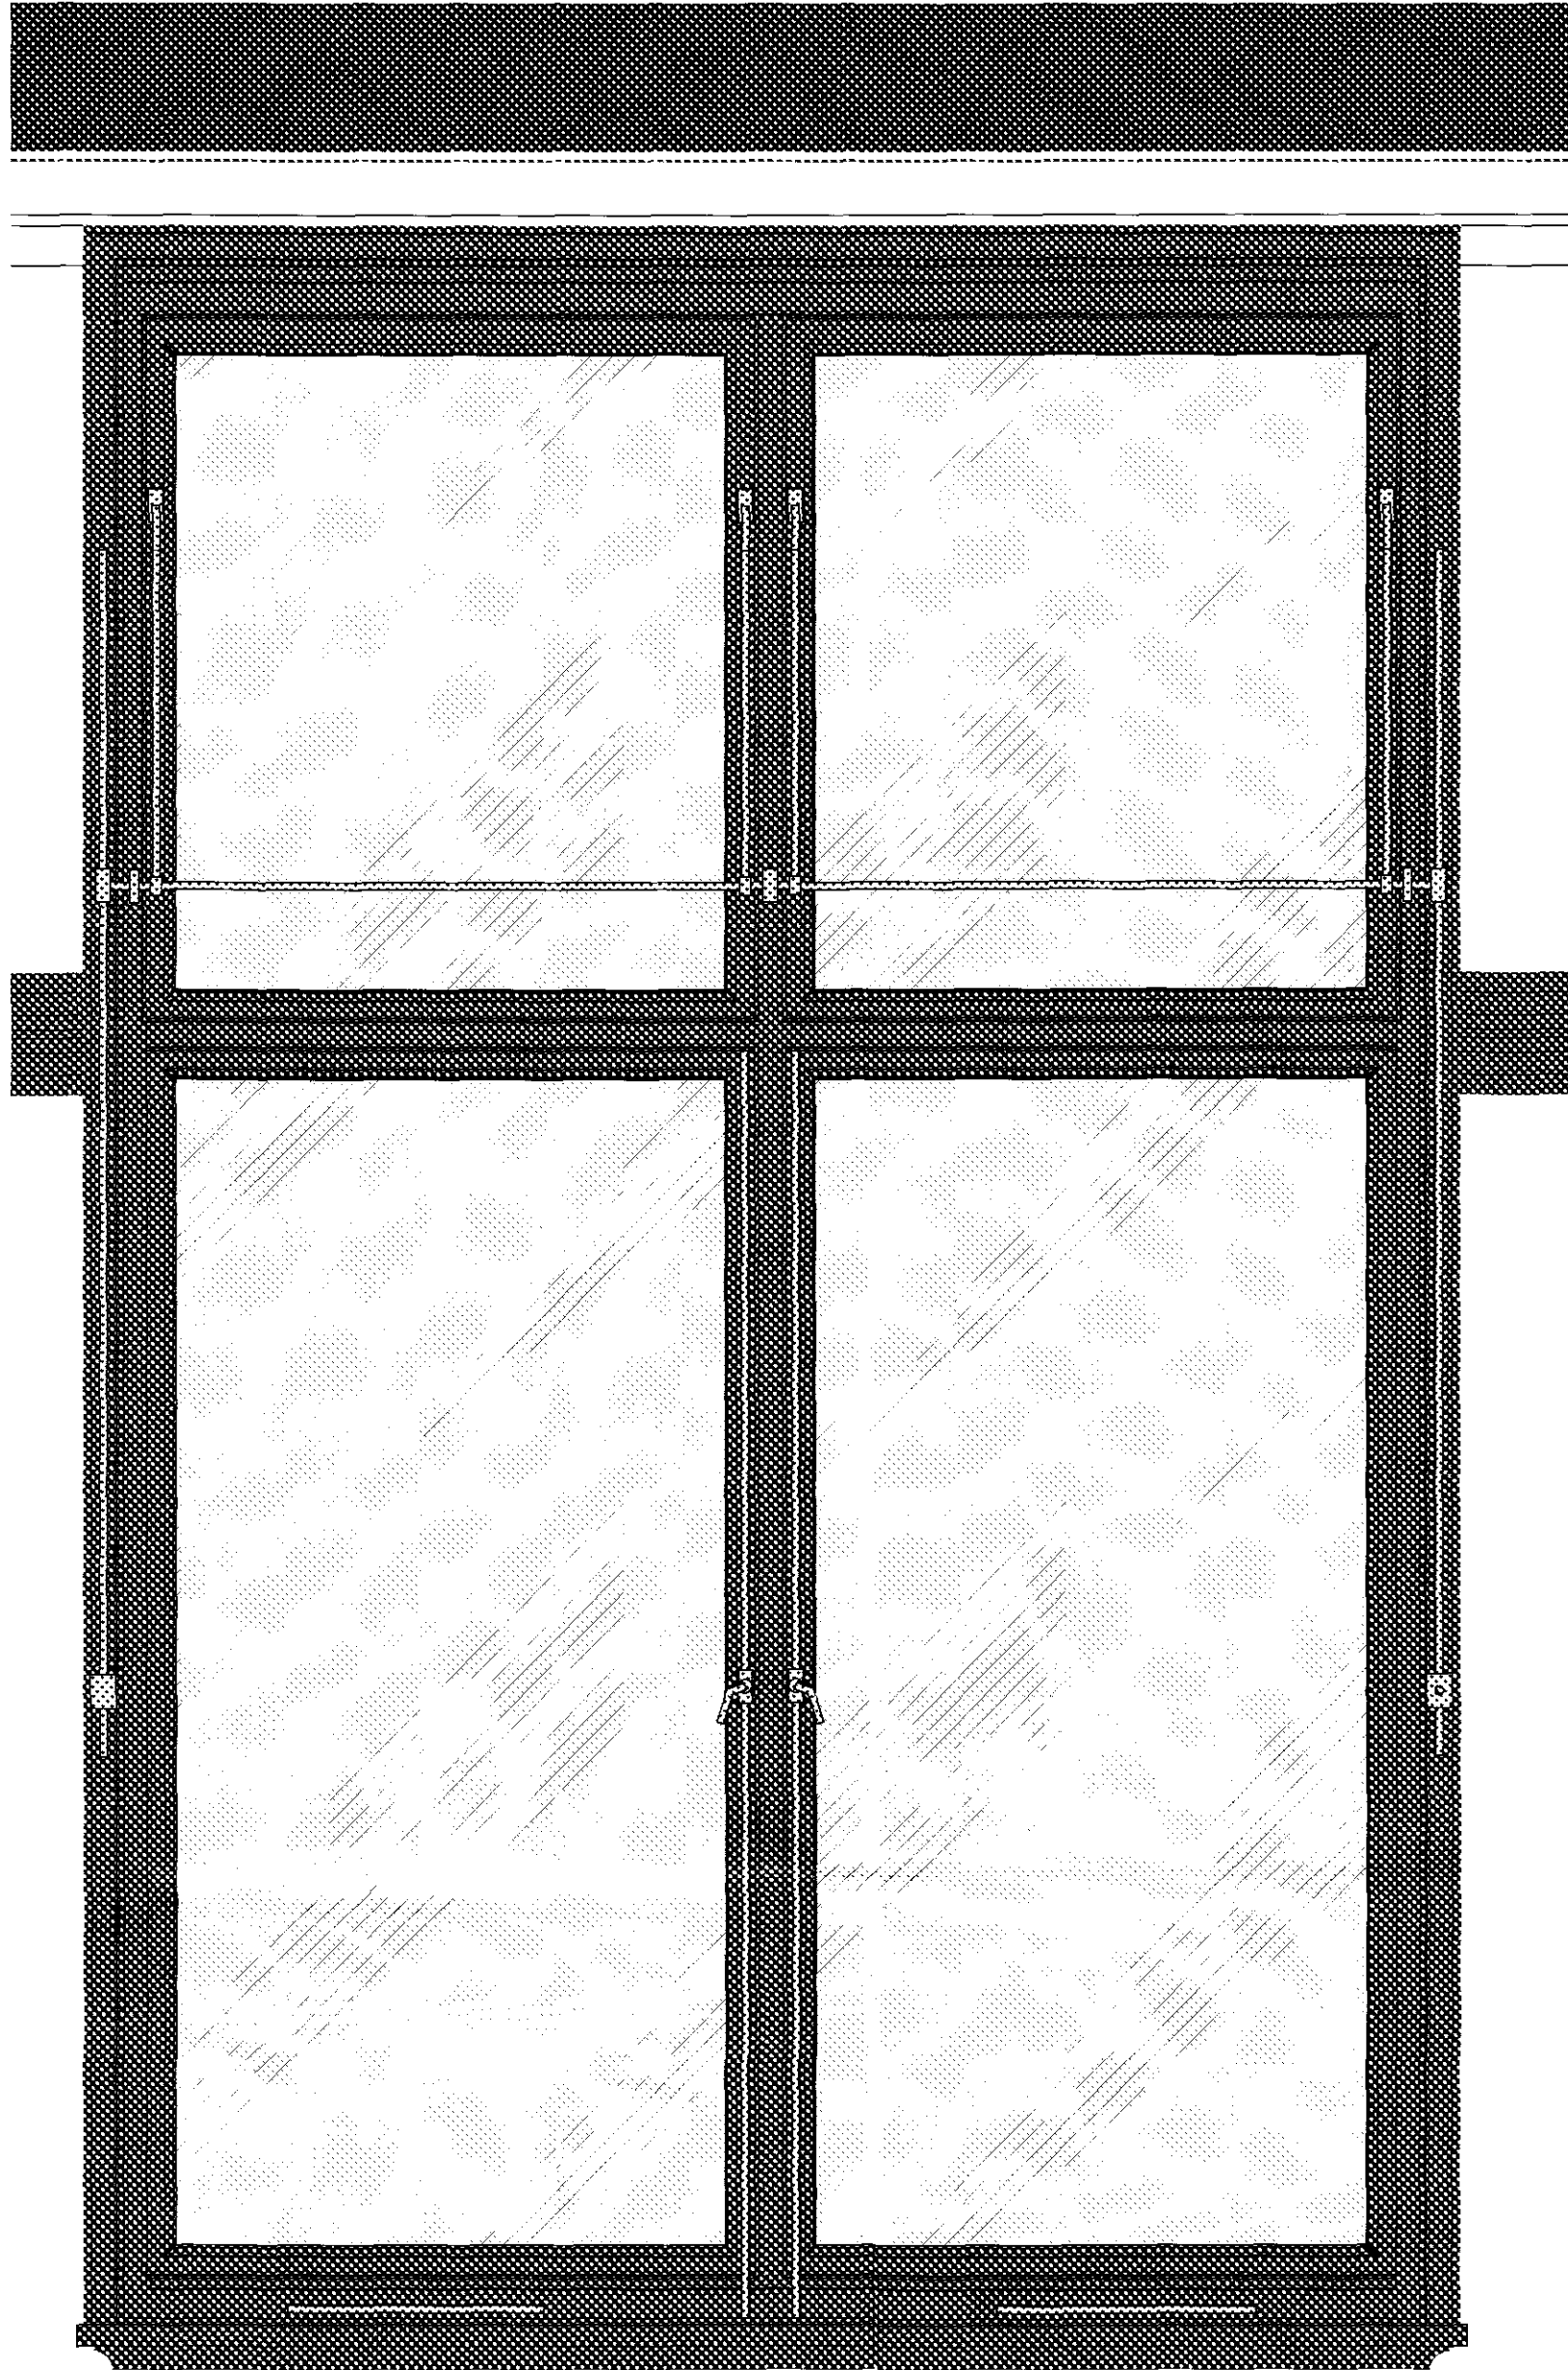


RG11 Plan section through window casement
Scale: 1:10

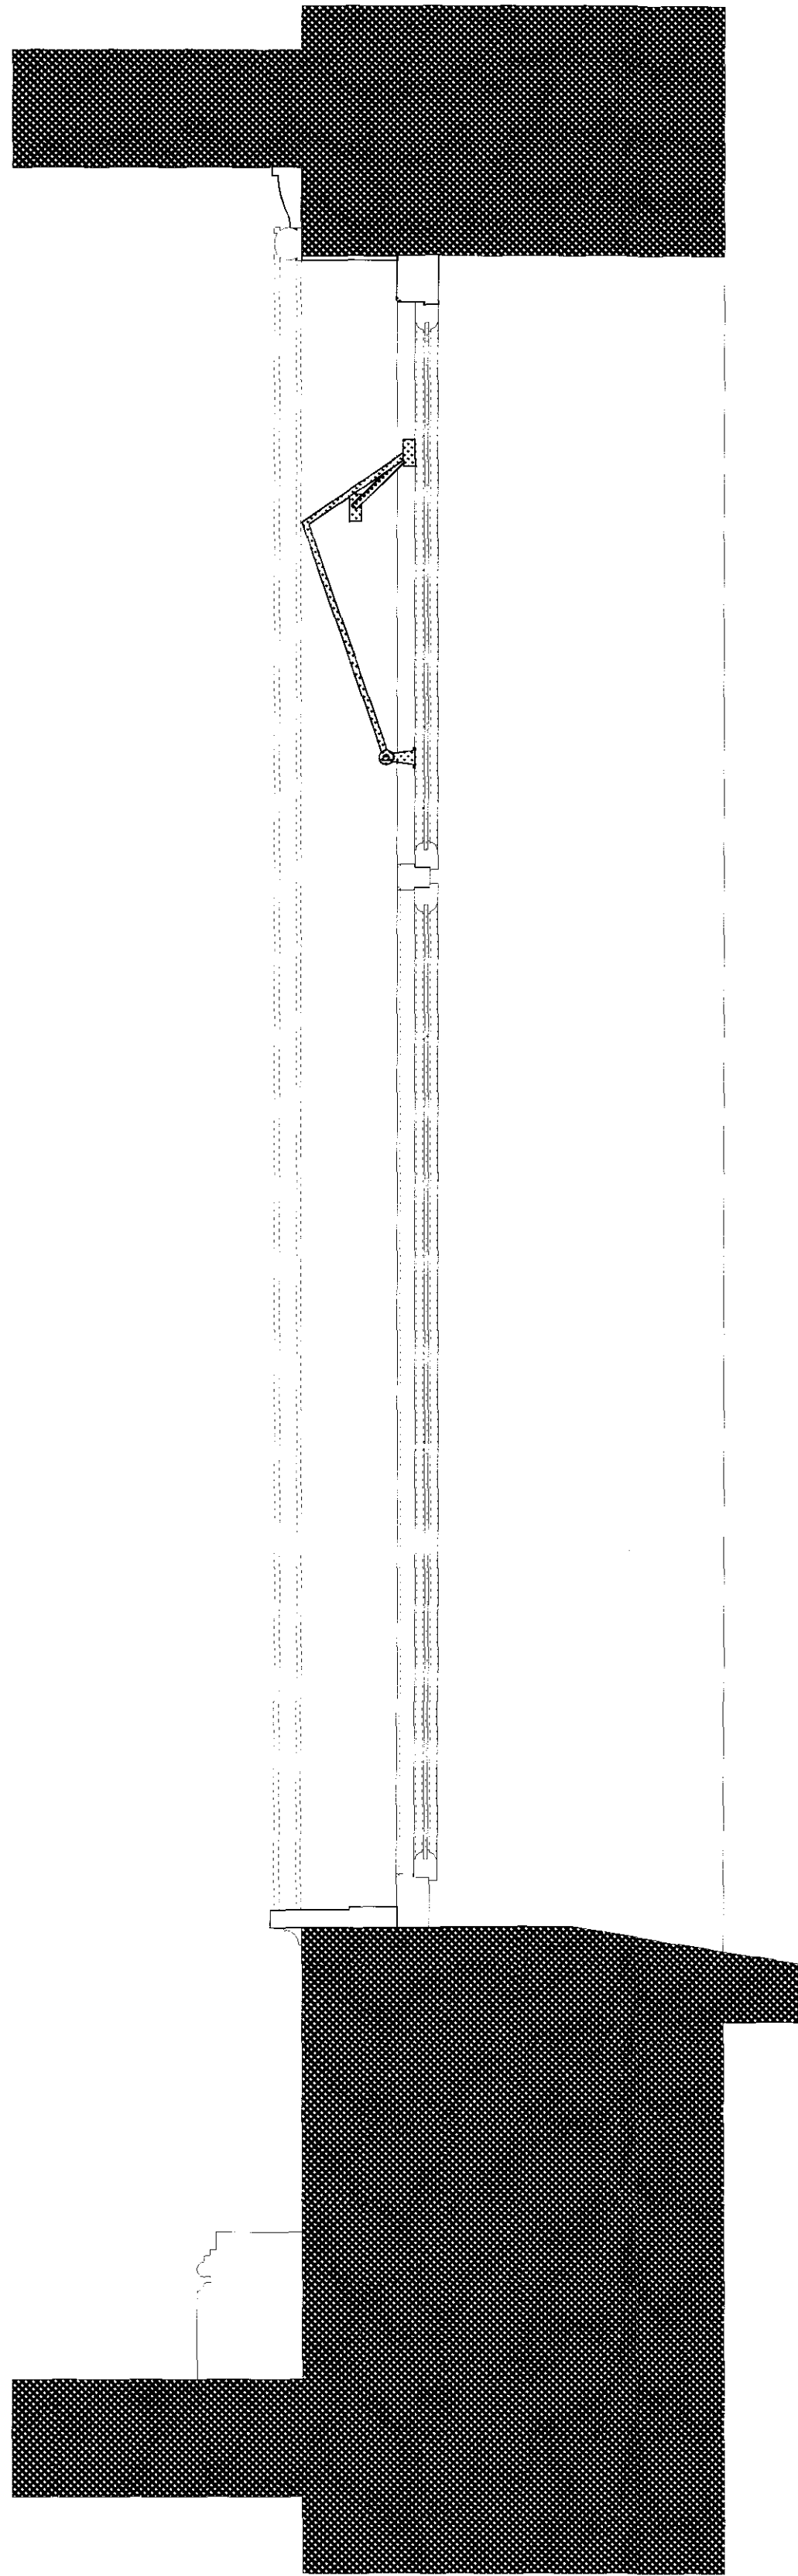

RG11 Typical Window Elevation -Type 1.
Scale: 1:10

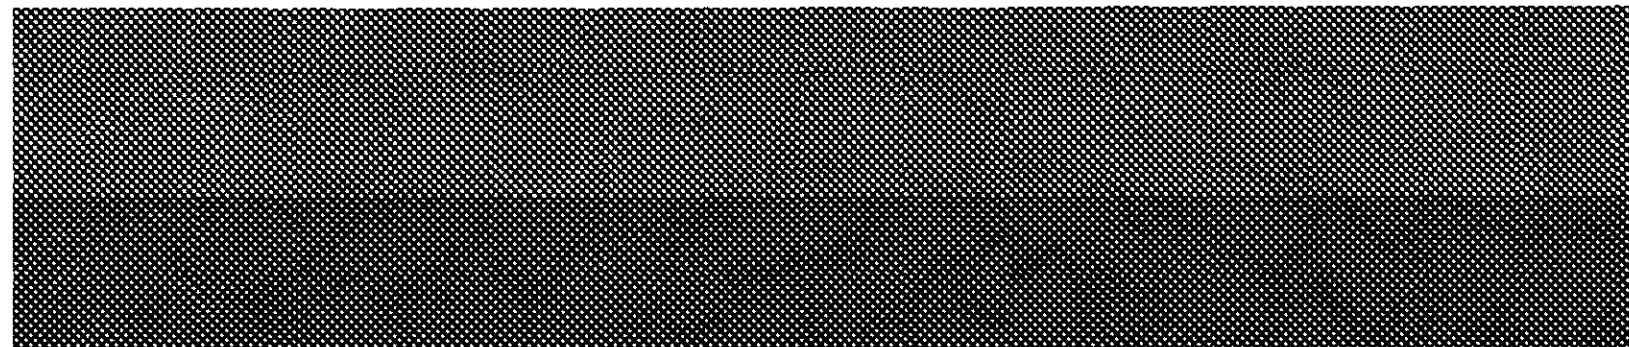

RG11 Typical section through casement
Scale: 1:10

Notes
DO NOT SCALE (Use figured dimensions only).
Critical dimensions are identified thus: *
Contractor to verify ALL dimensions prior to commencing work.
Any discrepancies are to be reported to Tilney Shone Ltd.
At setting out is to be approved PRIOR to fabrication.


This drawing is to be read in conjunction with all other relevant design and contract information.

Use of this drawing by third parties in the preparation of their own design information is unwarranted by Tilney Shone Ltd. and is the user's sole risk.

The accuracy of electronic copies (or hardcopies thereof) is unwarranted by Tilney Shone Ltd.

Copyright of design and drawings reserved by Tilney Shone Ltd.

Deleterious Materials
The contractor shall not specify or permit to be used in the Works any substances generally known to be deleterious, including but not limited to substances not in accordance with statutory requirements, British Standards and Codes of Practice, good building practice or which are published in the Building Research Establishment Digests as being deleterious at the time of incorporation within the Works.

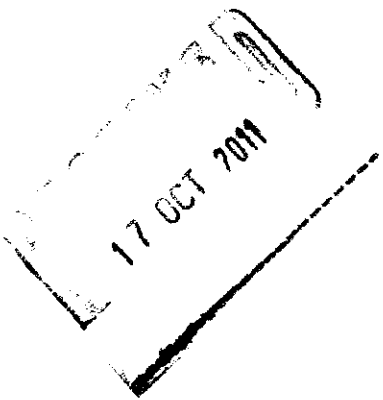

P	13.10.11	FOR PLANNING APPROVAL	AB
Rev	Date	Notes	Checked

This drawing is to be read inconjunction with
Tilney shone ltd construction drawings,
NBS specification and ts schedules.

Client Royal College of General Practitioners

Scale 1:10 @ A1

Date 22.07.2011

Drawn by RS	Ckd. by SPE	App. by AB
-------------	-------------	------------


Project RG10 - 30 Euston Road

Title TYPE 1 (listed areas) Existing Glazing Details

Listed meeting rooms (not boardroom)

Dwg no. RG10.2422

Drawing Status FOR PLANNING APPROVAL

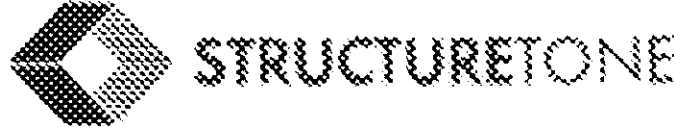

© Tilney shane limited
5 healthmans road, london SW6 4TJ
T 020 7731 6946 F 020 7736 3356
www.tilneyshane.co.uk