



RG11 Typical Type 1A Window Elevation
Scale: 1:10

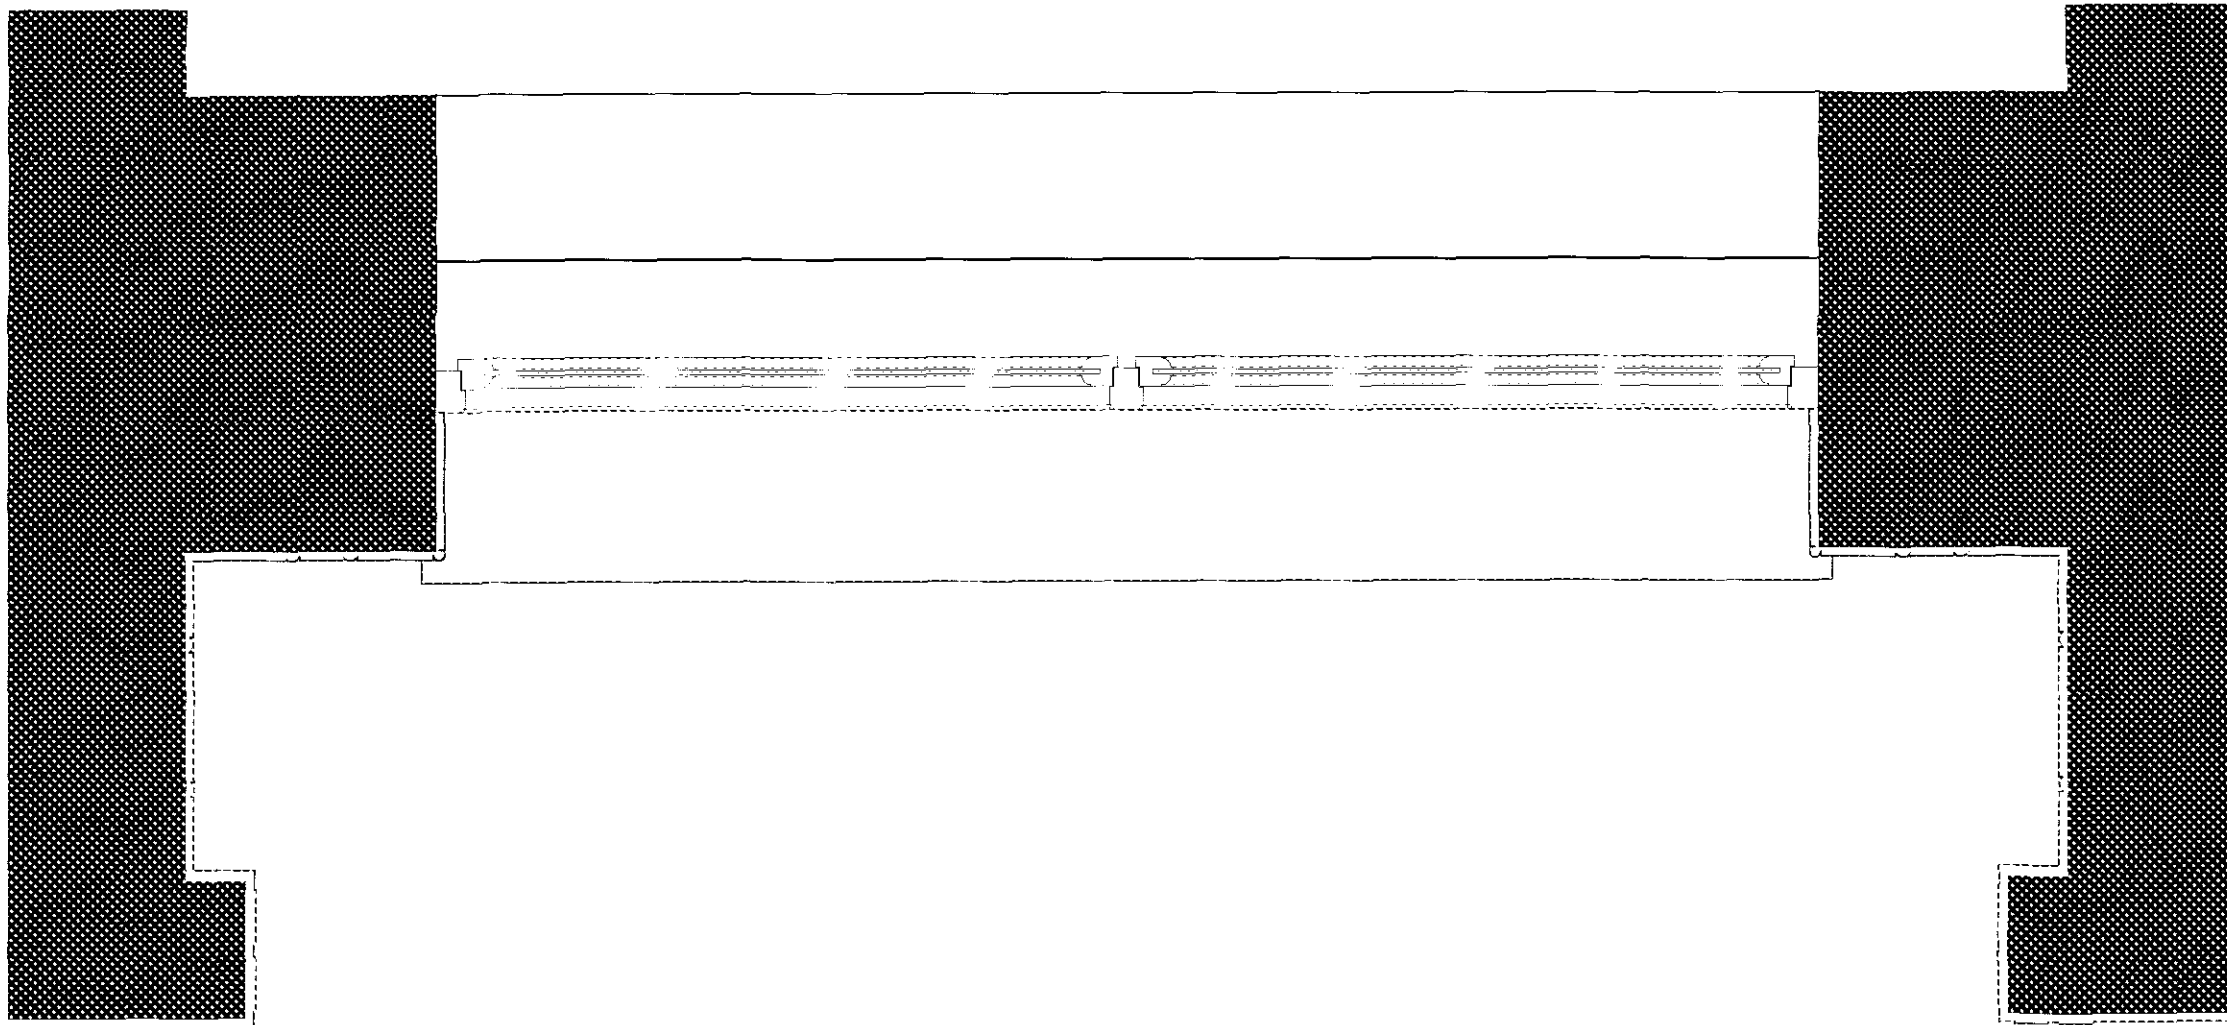

RG11 Plan Section Through Type 1A Window
Scale: 1:10

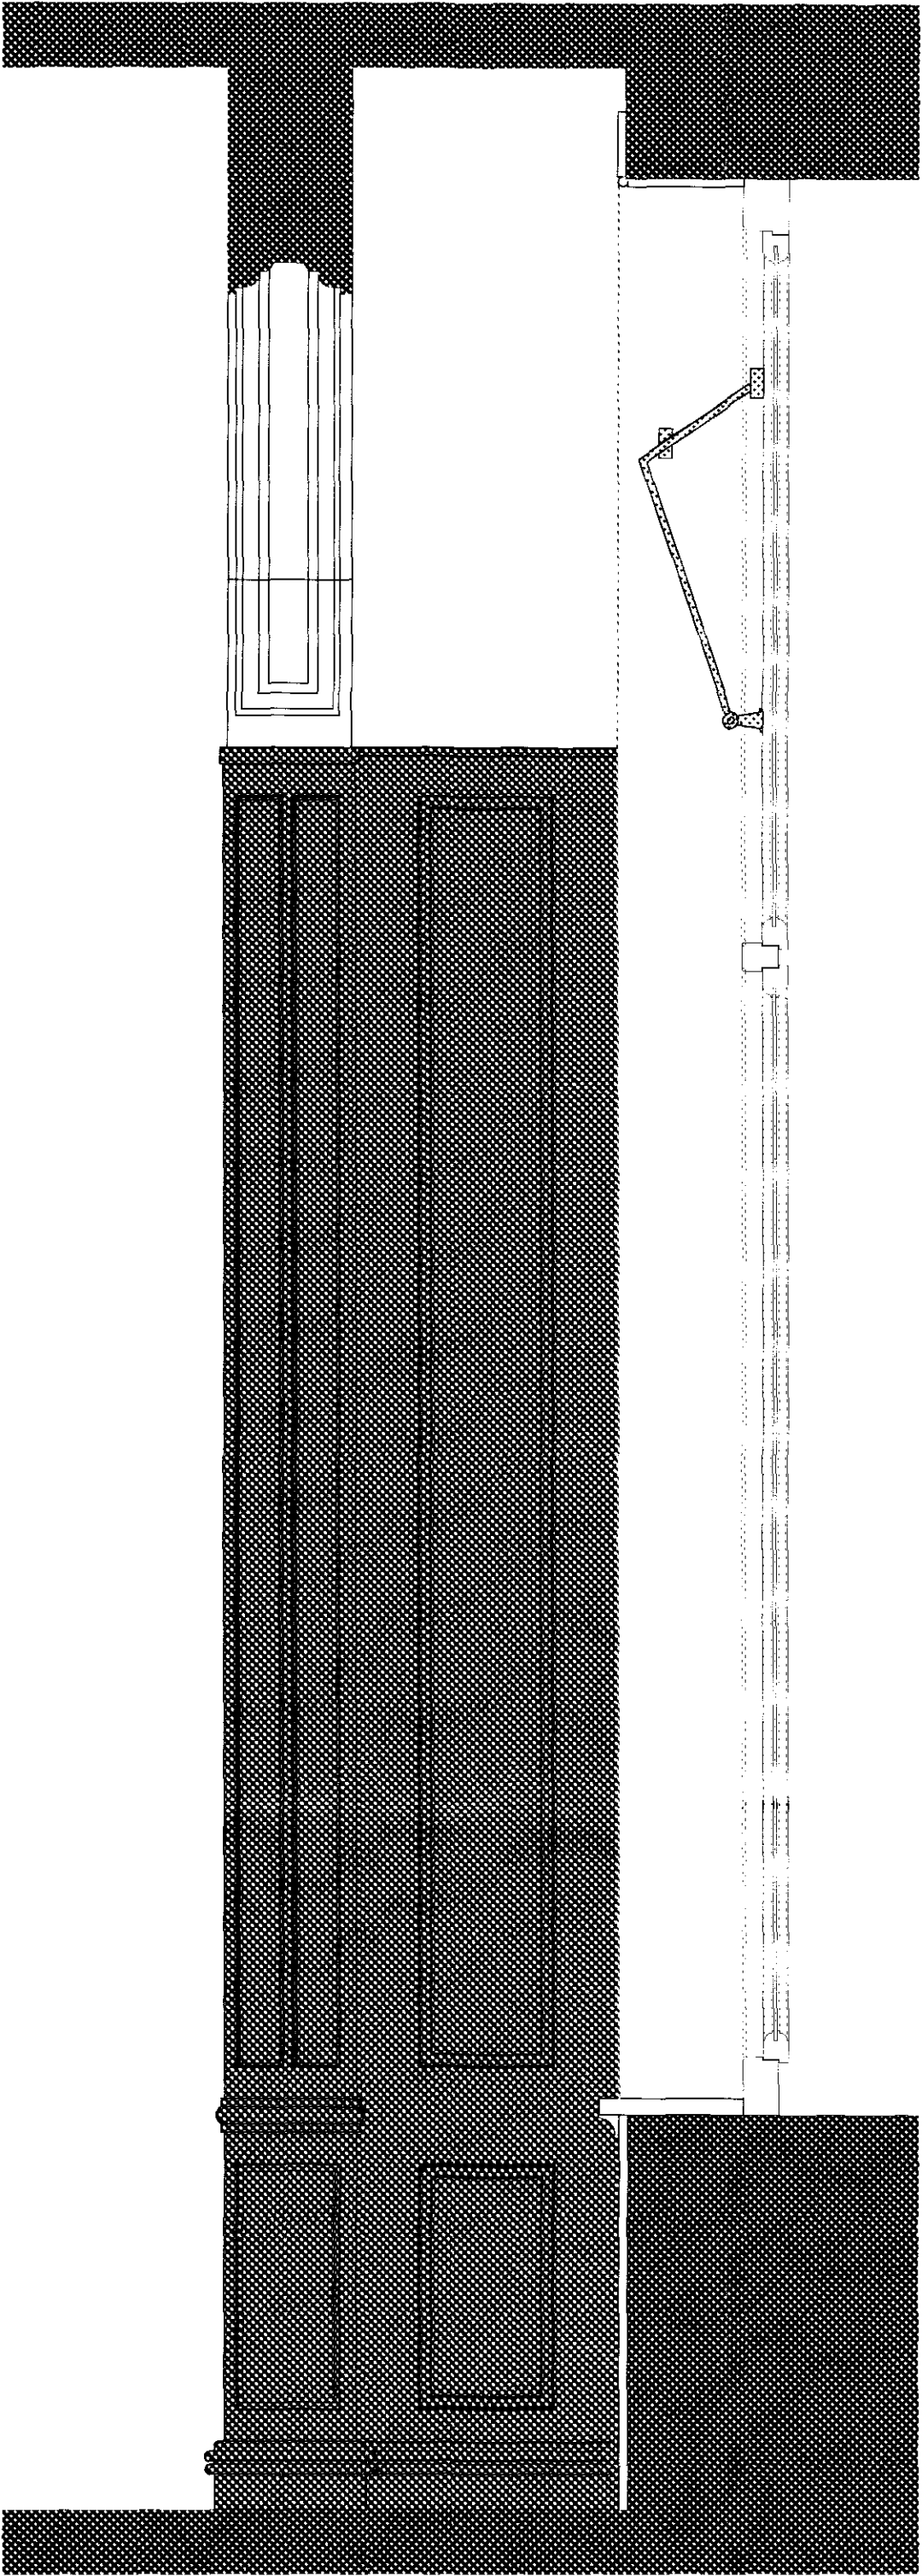

RG11 Section Through Type 1A Window.
Scale: 1:10

Notes
DO NOT SCALE (Use figured dimensions only).
Critical dimensions are identified thus: *
Contractor to verify ALL dimensions prior to commencing work.
Any discrepancies are to be reported to Tilney Shone Ltd.
All setting out is to be approved PRIOR to fabrication.

This drawing is to be read in conjunction with all other relevant design and contract information.

Use of this drawing by third parties in the preparation of their own design information is unwarranted by Tilney Shone Ltd. and is the users sole risk.

The accuracy of electronic copies (or hardcopies thereof) is unwarranted by Tilney Shone Ltd.

Copyright of design and drawings reserved by Tilney Shone Ltd.

Deleterious Materials
The contractor shall not specify or permit to be used in the Works any substances generally known to be deleterious, including but not limited to substances not in accordance with statutory requirements, British Standards and Codes of Practice, good building practice or which are published in the Building Research Establishment Digests as being deleterious at the time of incorporation within the Works.

17 OCT 2011		
P	13.10.11	FOR PLANNING APPROVAL
Rev	Date	Notes
		Checked

This drawing is to be read inconjunction with tilney shone ltd construction drawings, NBS specification and its schedules.

ent	Royal College of General Practitioners		
scale	1:10 @ A1		
date	22.07.2011		
Drawn by	RS	Ckd. by	SPE
		App. by	AB
Project	RG10 - 30 Euston Road		
Title TYPE 1A (Listed areas) Existing Glazing Details			
Boardroom Windows			
Dwg no.	RG10.2424		P
Drawing Status FOR PLANNING APPROVAL			



© tilney shone limited
5 leathmans road, london SW6 4TJ
t 020 7731 6946 f 020 7736 3356
www.tilneyshone.co.uk