

WINDMILL HILL HOUSE
& ENFIELD HOUSE
LONDON NW3

LISA SHELL architects ltd
1A John Campbell Road
London N16 8JY
www.LISASHELLarchitects.co.uk
t 020 7275 7773 f 020 7275 7679

RECEPTION ROOMS

WIN/DE/A/001
PRE 1990


1:20 @ A3
DO NOT SCALE FROM THIS DRAWING
REFER ALL DISCREPANCIES TO ARCHITECT

REVISIONS/ ISSUE

24/10/11
ISSUE TO **PLANNING**
FOR APPROVAL

PLAN

PLAN

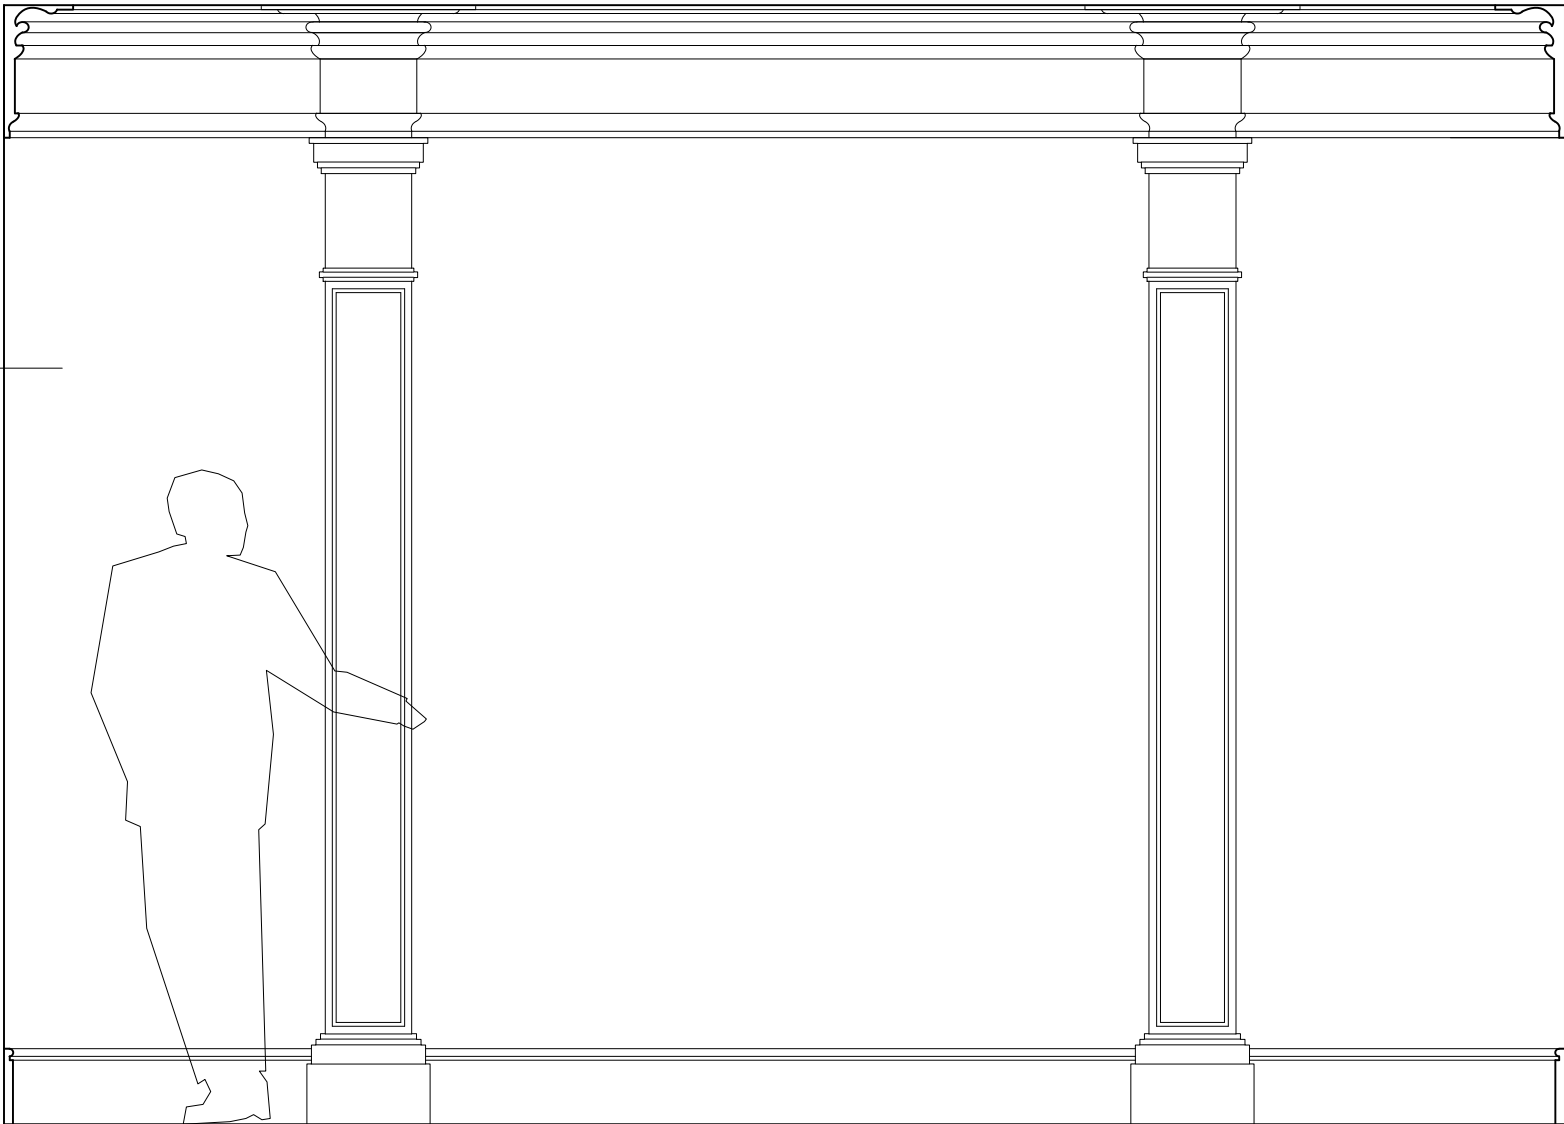

ELEVATION

REAR RECEPTION ROOM
ENFIELD HOUSE

ELEVATION

FRONT RECEPTION ROOM
WINDMILL HILL HOUSE

ELEVATION

PLAN

PHOTO FROM
FRONT RECEPTION ROOM
WINDMILL HILL HOUSE

