


5

- 1 4 2 3

NOTES
1. This drawing must not be scaled
2. The contractor is to check all dimensions on site
dimensions on site

	NOTES					
1						
A	Il dimensions are to be checked on site by the					
c	ontractor before any work is commenced.					
I	n the case of apparent discrepancy refer immediately					
t	o surveyors.					
т	he accuracy and completeness of this survey is dependent					
¢	in the original survey brief including the scale intended.					
т	he type and extent of information and the survey accuracy					
v	rill have been matched to the client's original requirements.					
т	wickenham Surveys accepts no responsibility or liability to later					
ι	isers without prior consent.					
т	he detail of this survey was established for					
ē	brief requiring a 1:50 plot. It is therefore					
5	uitable for plotting or planning/designing at					
5	cales of 1:50 or smaller.					
т	he survey grid is not related to Ordnance Survey					
r	lational Grid.					
L	evel positions are indicated by a cross.					
L	evels relate to TBM 10.00m STN1 nailhead as shown on topographical survey.					
т	his survey did not include locating underground					
s	ervices and equipment.					
т	ree girths are representative only and reference should					
t	e made to the tree schedule if included in the survey brief.					
L	evels are taken on b/s kerb unless otherwise indicated.					
`	Vindow cill and head heights indicate t/s					
	rindow board and u/s soffite measured internally.					

LEGEND

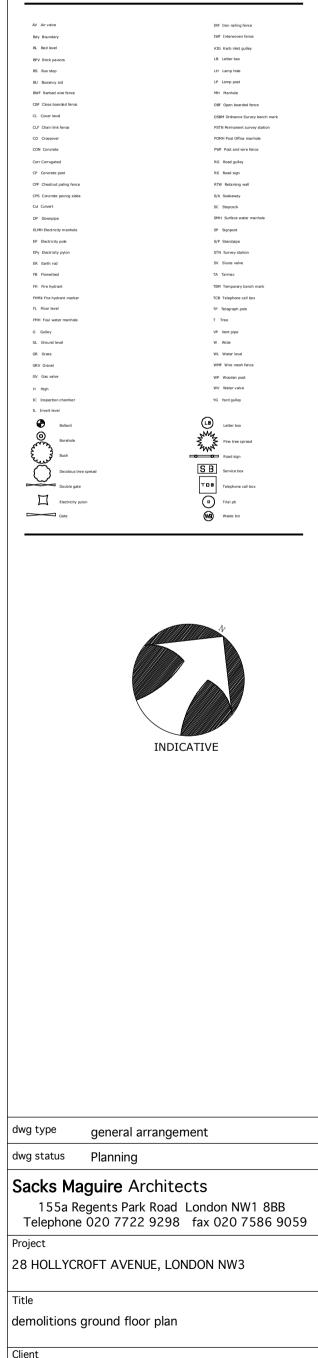

Mrs. Kate Millward

drawn MG

drawing number

D02

scale 1:50 A1

job number

529

date 12.10.2011

issue

existing	WALLS	

NEW WALLS

WALLS TO BE DEMOLISHED

Client