


THIS DRAWING AND CAD DATA THEREIN IS PROTECTED BY COPYRIGHT AND MUST NOT BE COPIED OR REPRODUCED WITHOUT THE WRITTEN CONSENT OF DLG ARCHITECTS ©

NO DIMENSIONS ARE TO BE SCALED FROM THIS DRAWING. USE FIGURED DIMENSIONS ONLY. ALL DIMENSIONS AND SIZES ARE TO BE CHECKED ON SITE AND ANY DISCREPANCIES REPORTED TO THE ARCHITECT PRIOR TO INITIATION OF ANY WORKS.



□ Site boundary

Site area approx. 154 sqm

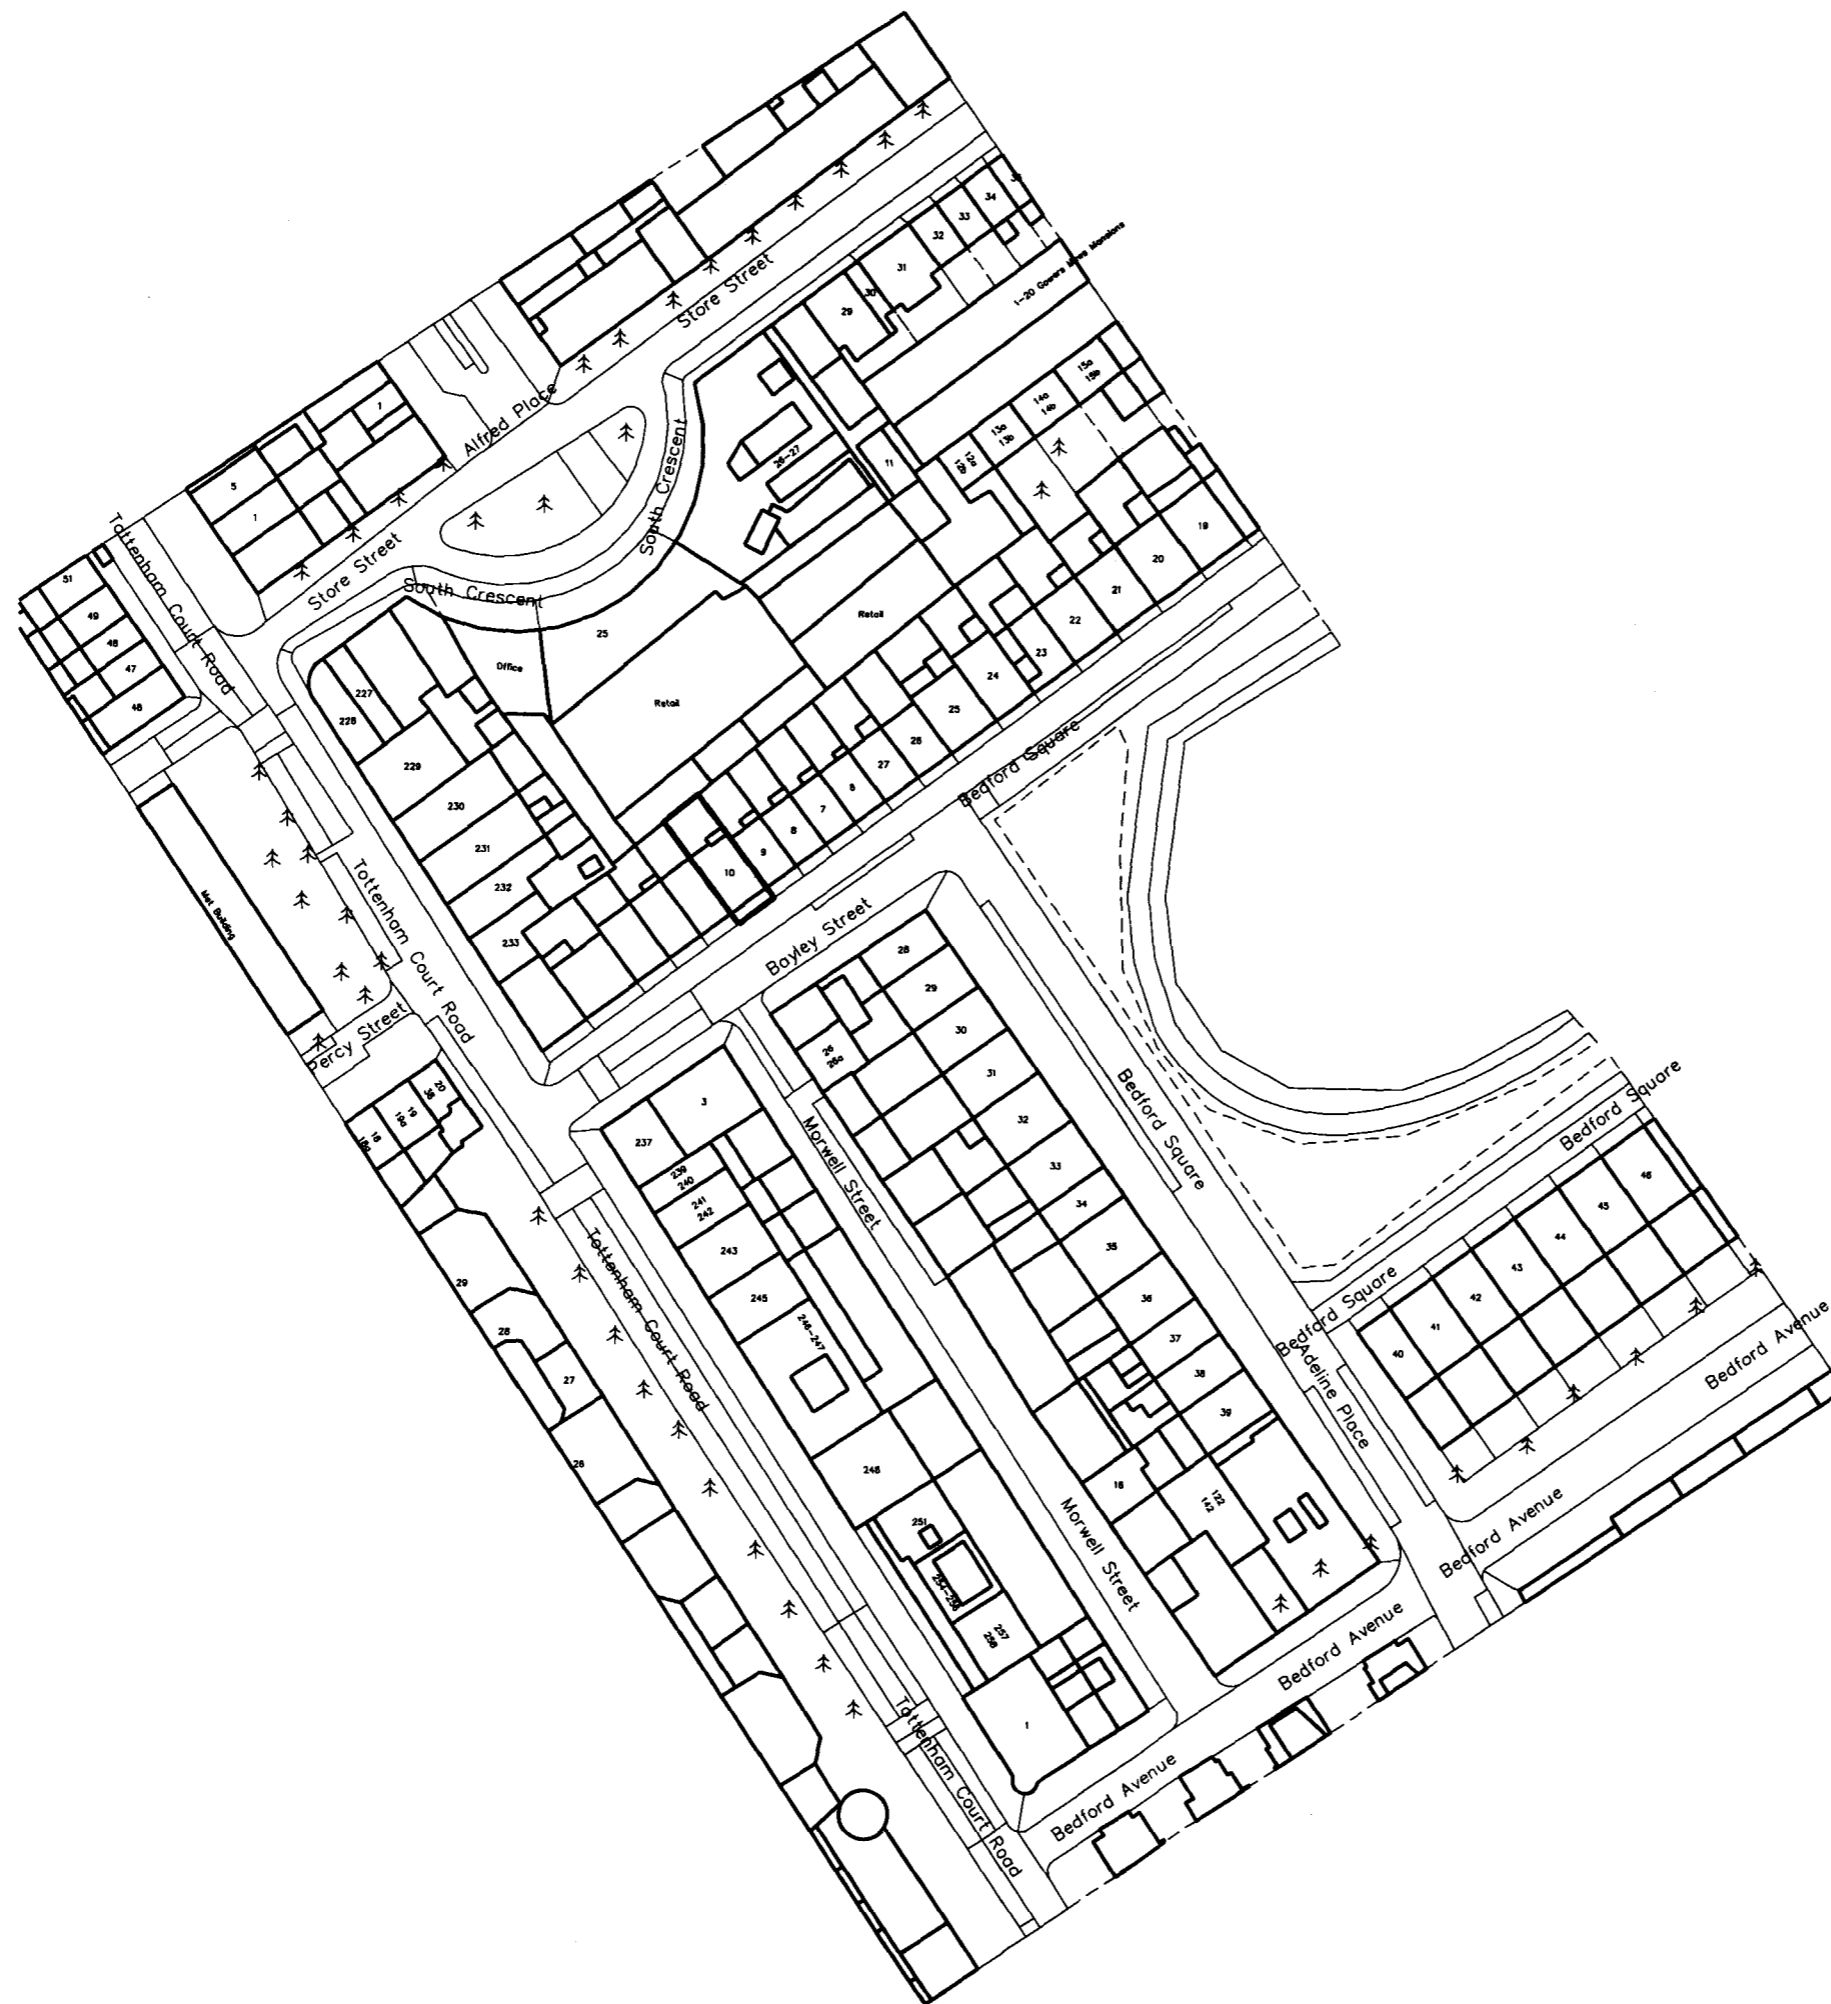

.....

REV. DESCRIPTION INITIALS/ DATE
 Job Name
The Bedford Estates
10 Bayley Street

Drawing Title
Existing
Site Location Plan

Status

Date 30/9/2011YW Sheet By Scale @ Size 1:1250@A3

Job Number 3760 Code (00) Drawing Number 000 Rev -

DLG Architects LLP
 11-29 Fashion Street
 London E1 6PZ
 t +44(0)20 7426 3630
 f +44(0)20 7426 3631
 london@dlgarchitects.com
 dlgarchitects.com

