



SCALE BAR - 1:100

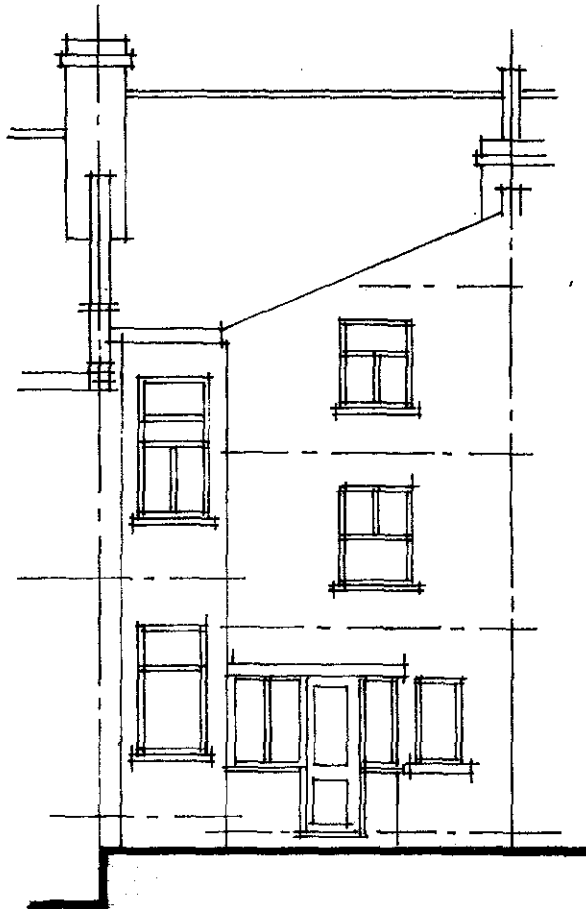

REAR - 1:100

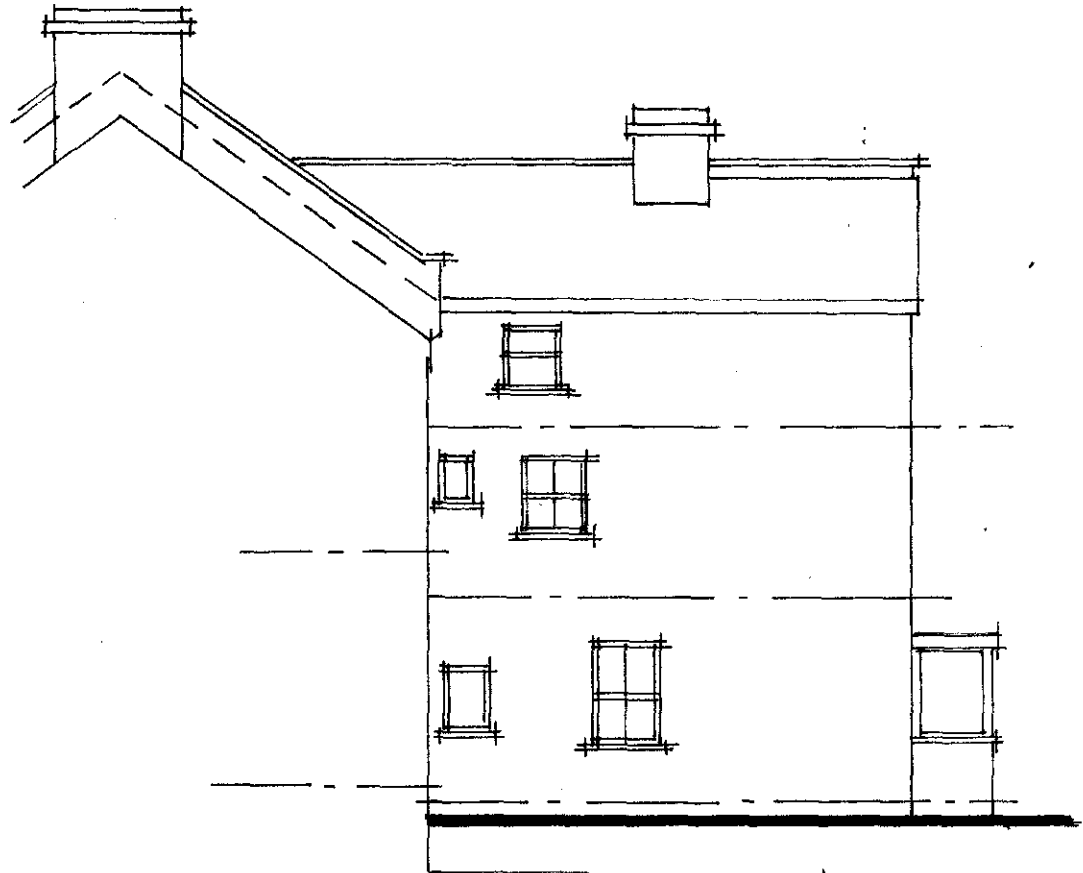

SIDE - 1:100

EXISTING ELEVATIONS - 1:100

35 COTLEIGH ROAD, LONDON NW6 2NN.

SCALE: 1:100 DRG. NO. 0607/7

ANTHONY BYRNE ASSOCS. MB