



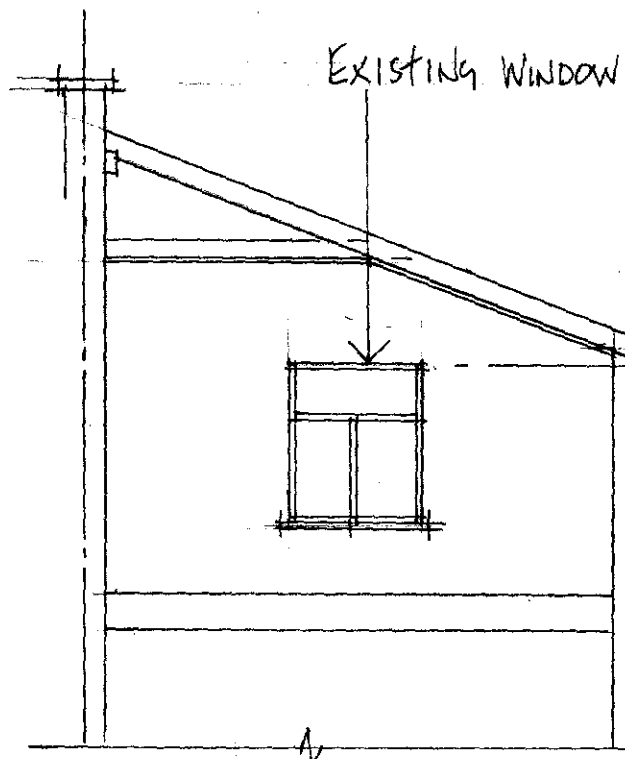

HEAD OF WINDOW
BE RAISED 300mm

2ND FLOOR LEVEL

EXISTING - 1:50

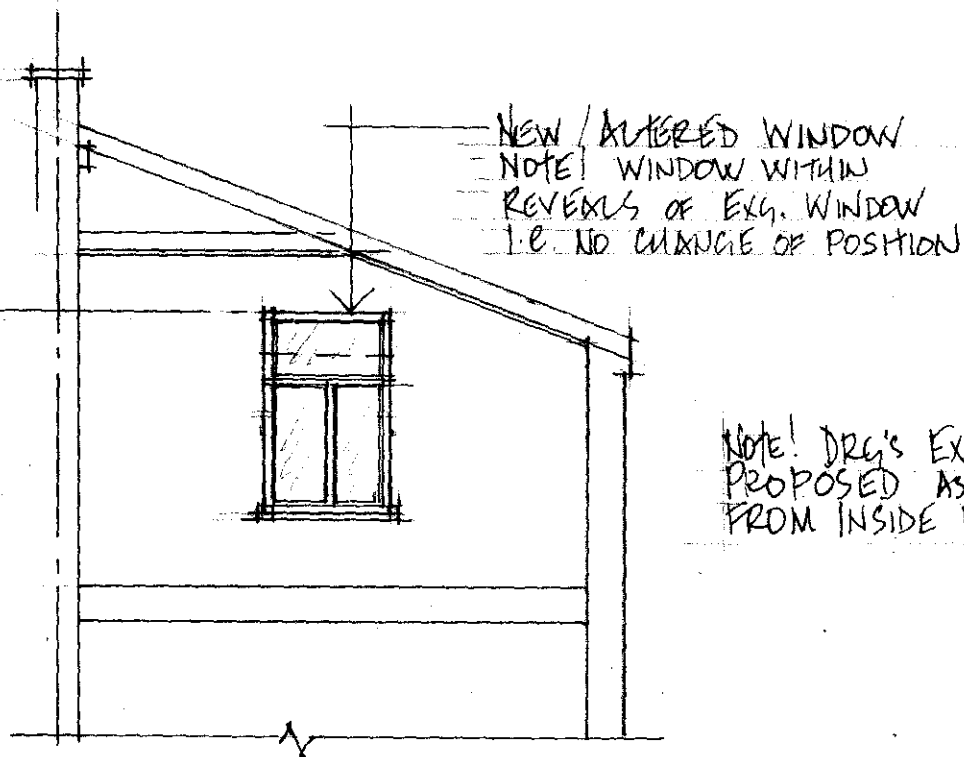

NEW / ALTERED WINDOW
NOTE! WINDOW WITHIN
REVEALS OF EXG. WINDOW
I.E. NO CHANGE OF POSITION

NOTE! DRG'S EXG +
PROPOSED AS VIEWED
FROM INSIDE BLDG.

PROPOSED - 1:50



SCALE BAR, 1:50

SECOND FLOOR WINDOW DETAIL

35 COTLEIGH ROAD
LONDON
NW6 2NN.

SCALE: 1:50 DRG. No. 0607/8

FOR: MR. G. GREGORY.