




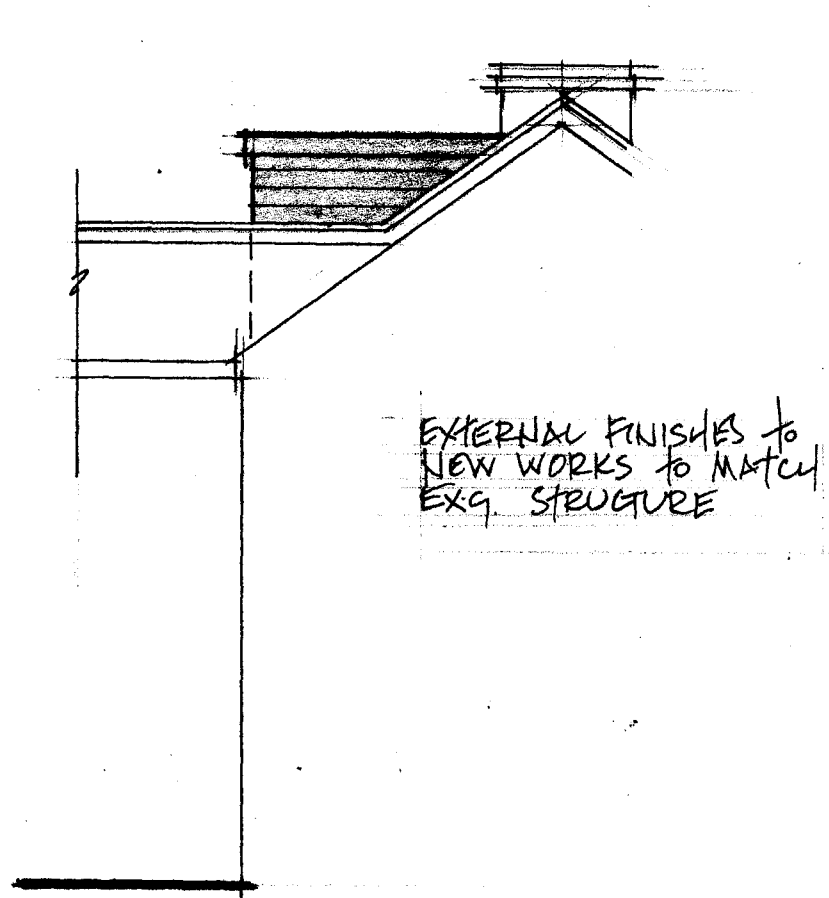

SIDE - 1:100

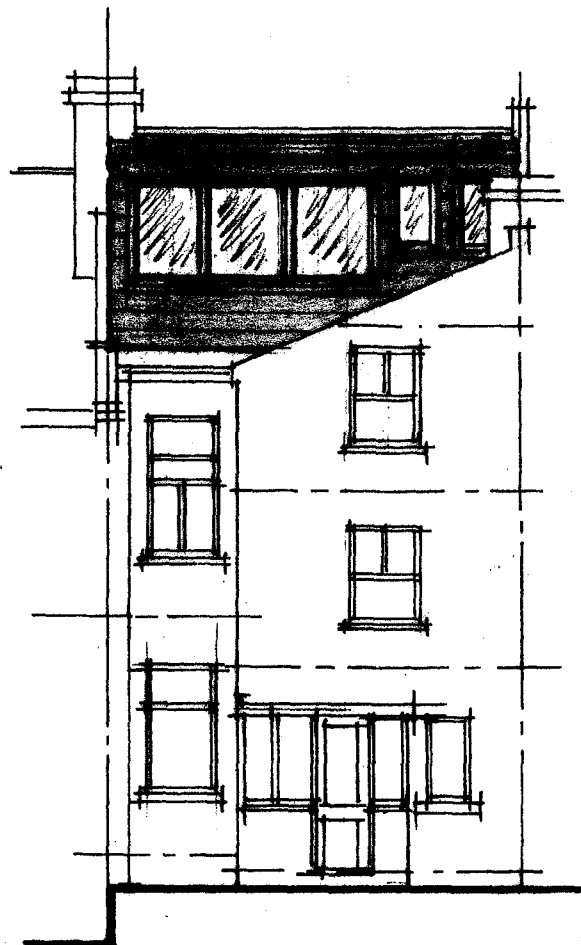


REAR - 1:100

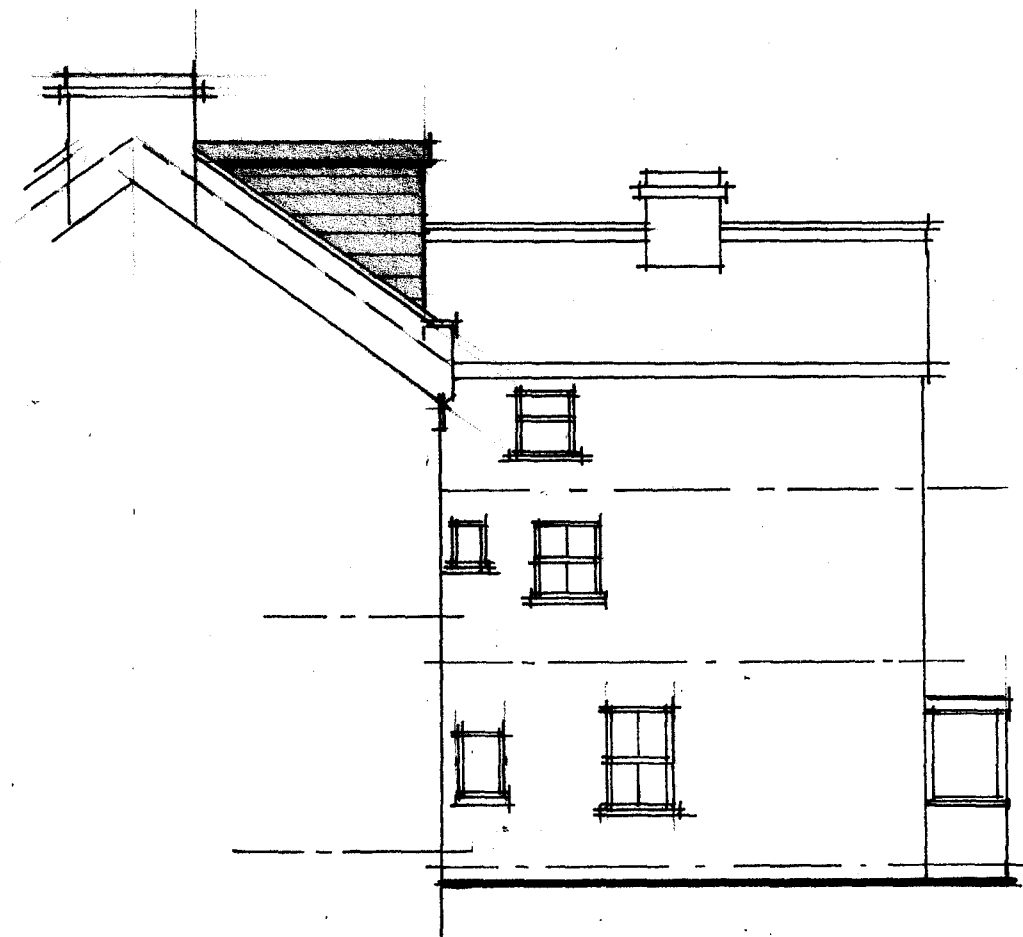

SIDE - 1:100

PROPOSED ELEVATIONS - 1:100

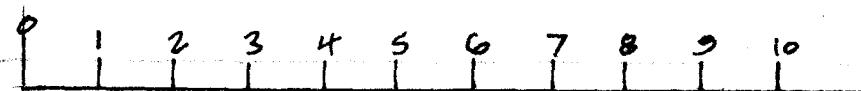

SCALE BAR - 1:100

LOFT CONVERSION +
INTERNAL ALTERATIONS.

35 COTLEIGH ROAD
LONDON
NW6 2NN.

FOR:
MR. G. GREGORY

SCALE: 1:100 JULY 2011

DRN: MB DRG. No. 0607/5
B

ANTHONY BYRNE ASSOCS.
6 IVOR STREET, LONDON, NW19 9RL
TEL. No. 020 7267 2396