





REAR ELEVATION - AS PROPOSED

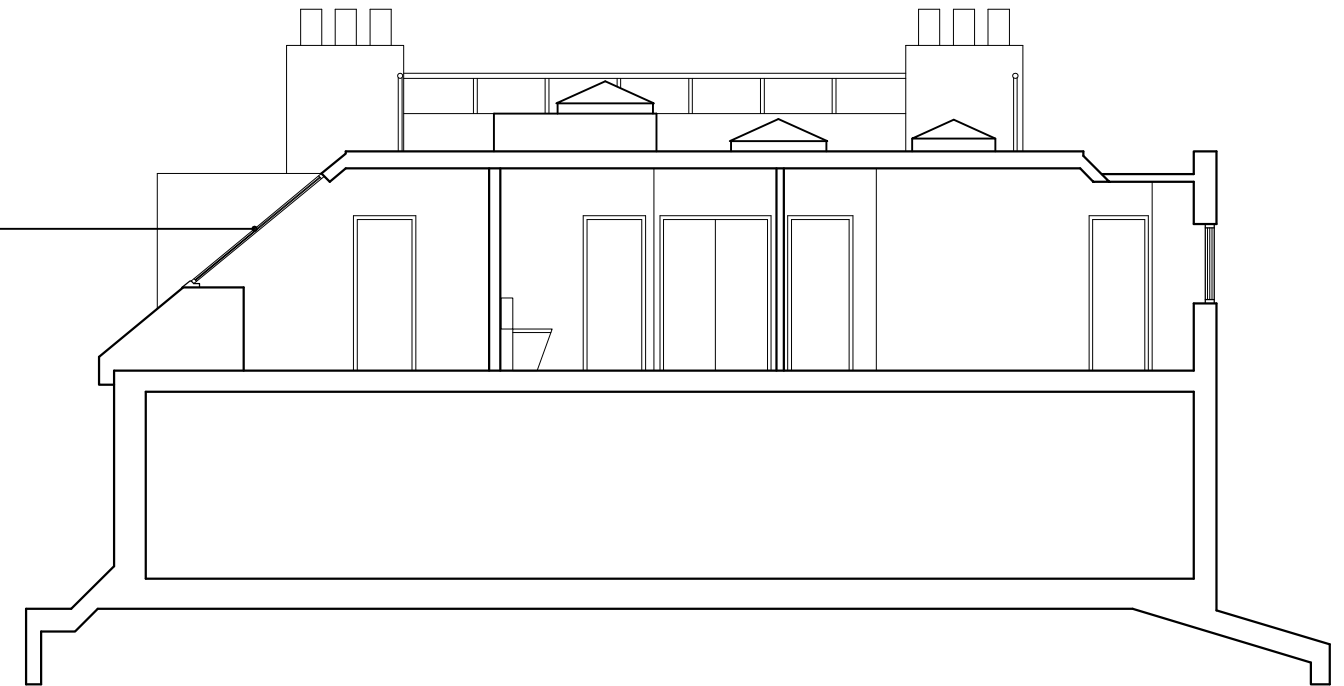

PATENT GLAZING ON
LINE OF ROOF SLOF



SECTION A A

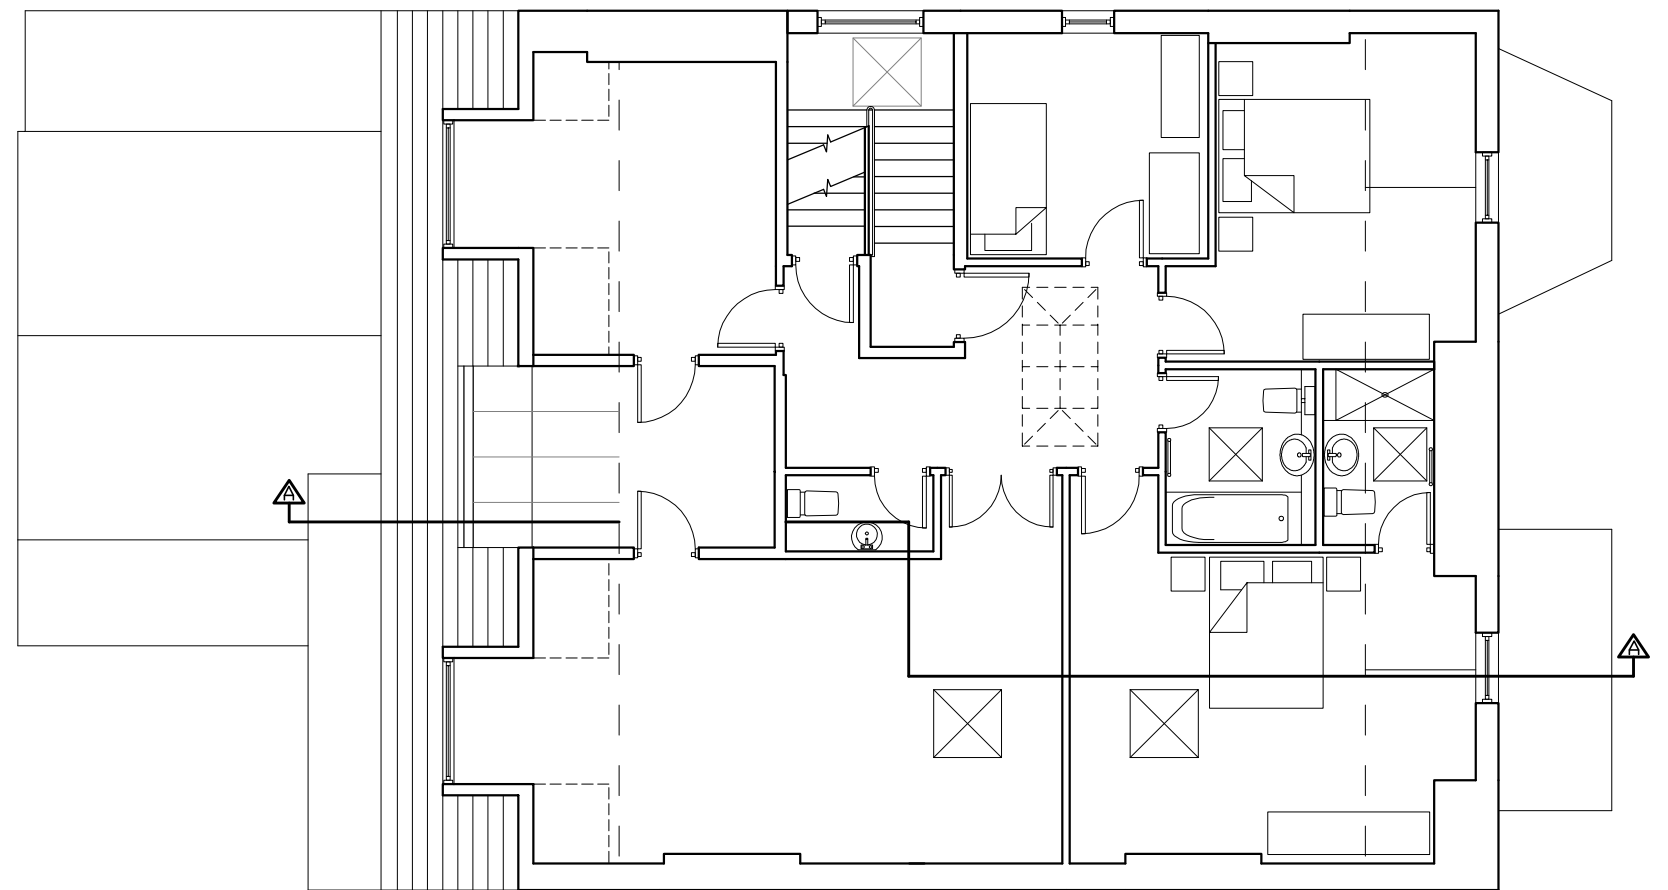

FLOOR PLAN - AS PROPOSED