


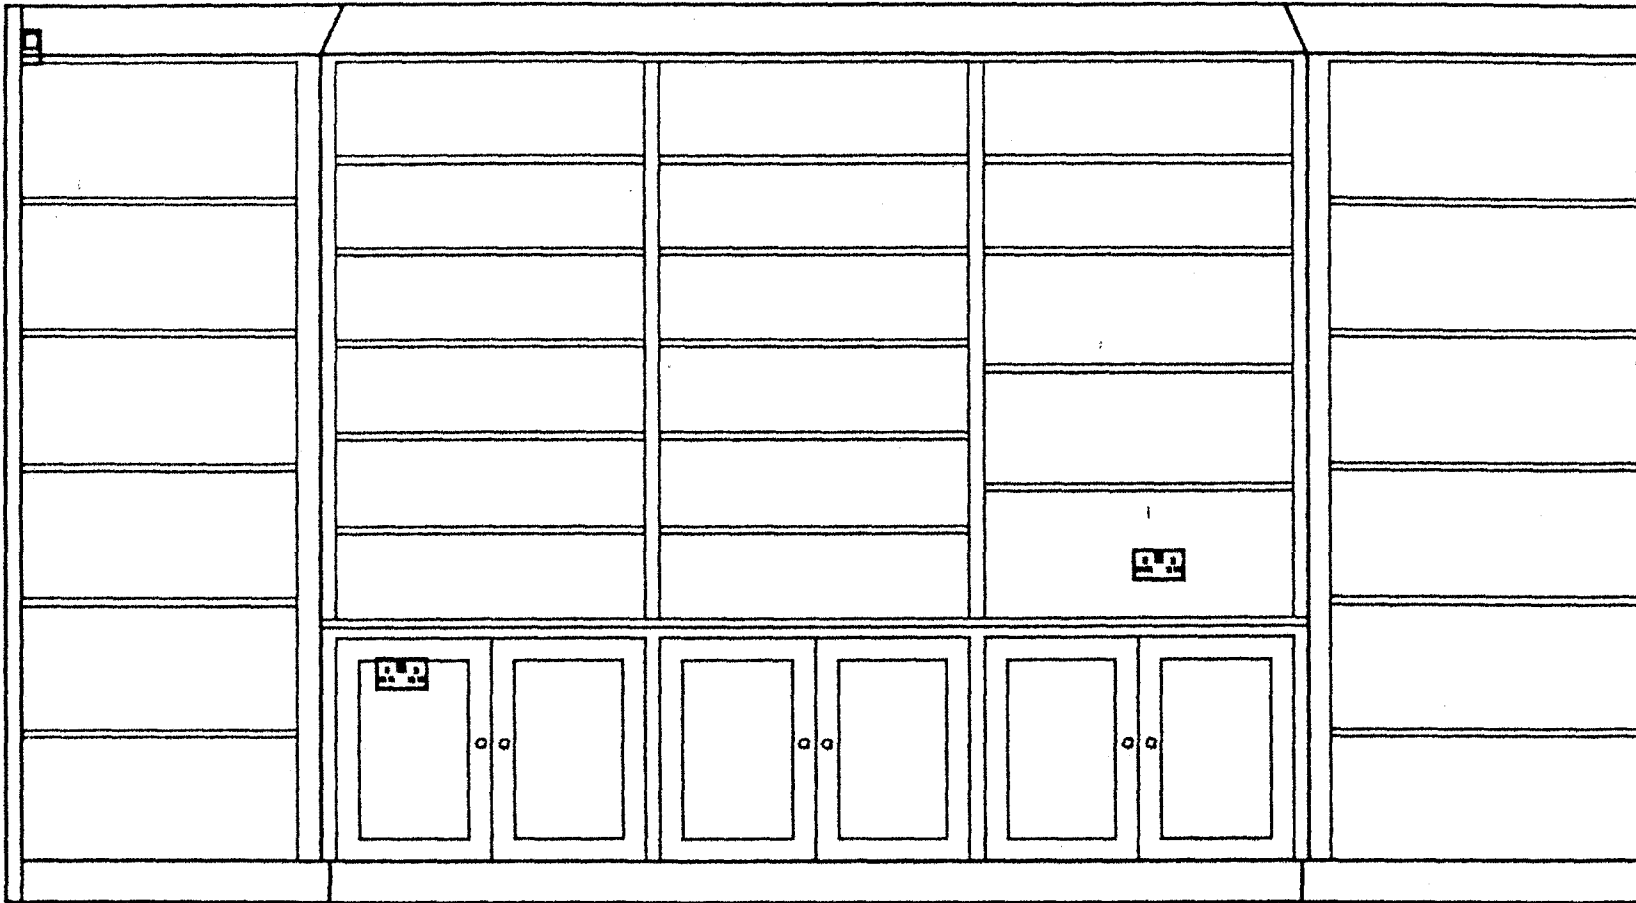


EXISTING PAINTED BOOKCASES 1:20

PAINTED BOOKCASE
WITH MATCHBLIND
BACK

BLENCHED OAK TRIMMER
WITH PAPER LINING

PAINTED BOOKCASE
WITH MATCHBLIND
BACK

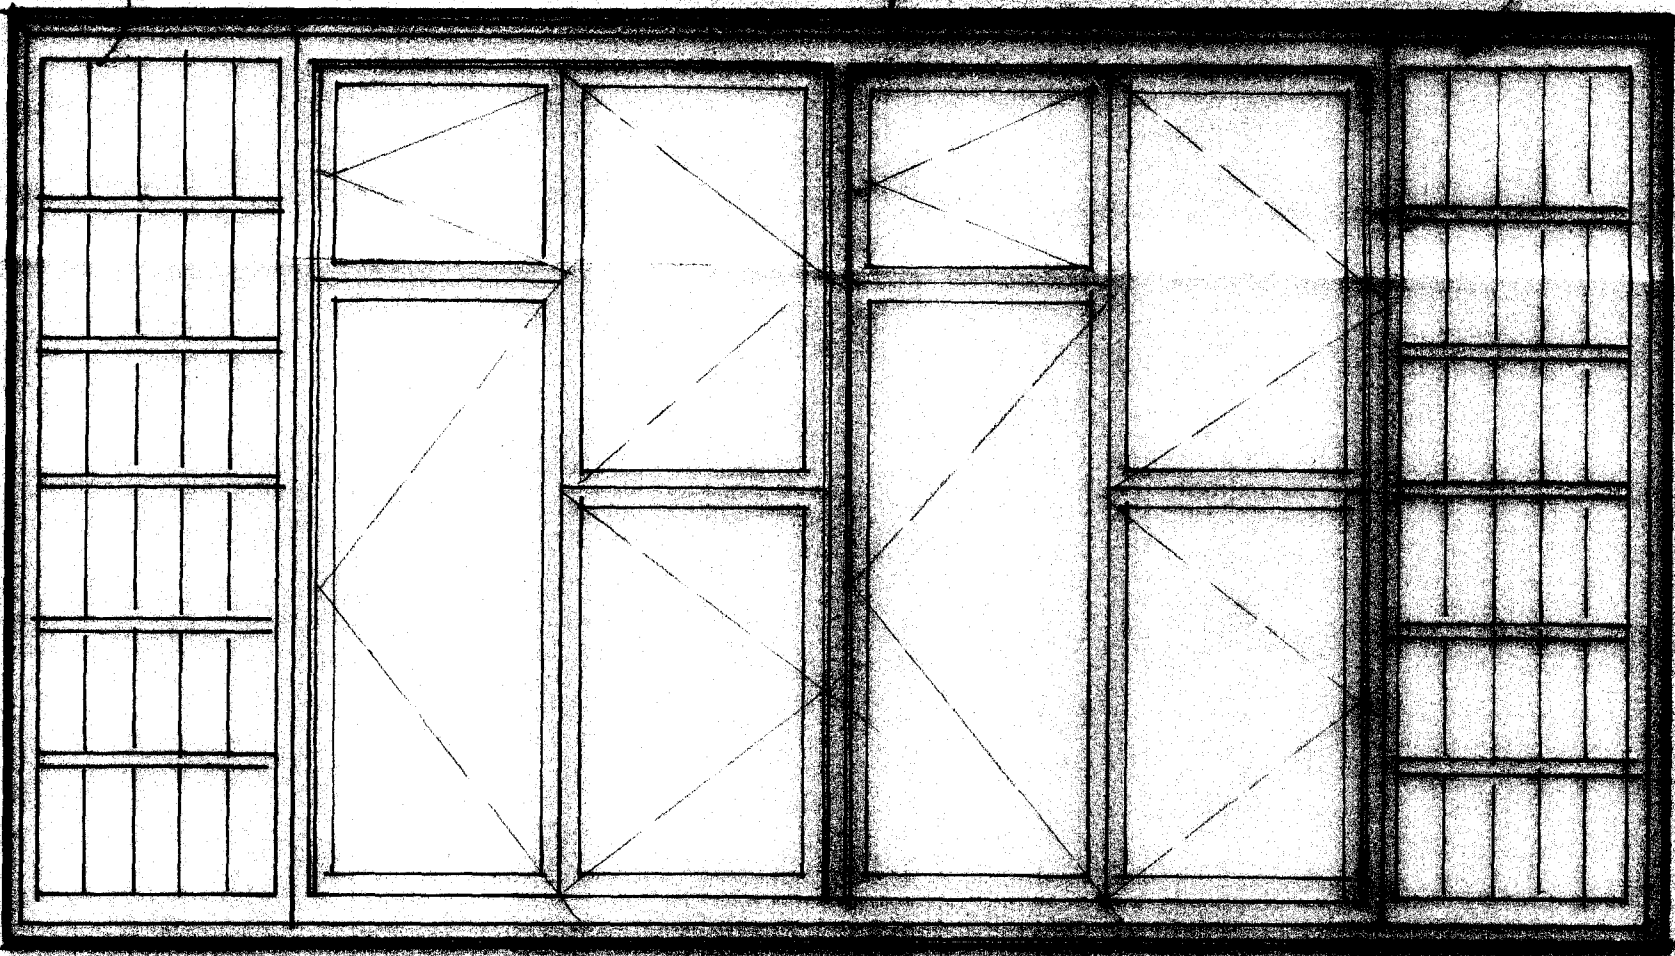

NEW BOOKCASES AND STORAGE CUPBOARDS 1:20

ROOM L.G. 04

RECEIVED
20 OCT 2011

Lincoln Campbell Quinn Associates Ltd. Architecture & Conservation. 4 Ella Mews, Cressy Road London NW3 2NH Tel: +44 (0)20 7485 7442 Fax: +44(0)20 7287 9779 e-mail: mail@lincolncampbell.com			
Project:- 16 CHURCH ROW			
Drawing:- EXISTING & PROPOSED CUPBOARDS LOWER GRAND FLOOR L.G. 04			
Scale	Drawn	Checked	Date
Job No	Dwg No	Rev	
980	16		