



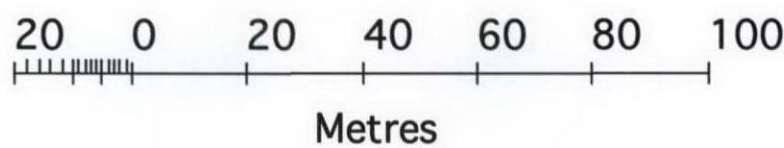


NOTES
1. All dimensions and levels to be checked on site. Any discrepancies to be reported to architect before work commences.
2. Do not scale this drawing. Figure dimensions only to be taken.

Clifton House 101 Euston Road

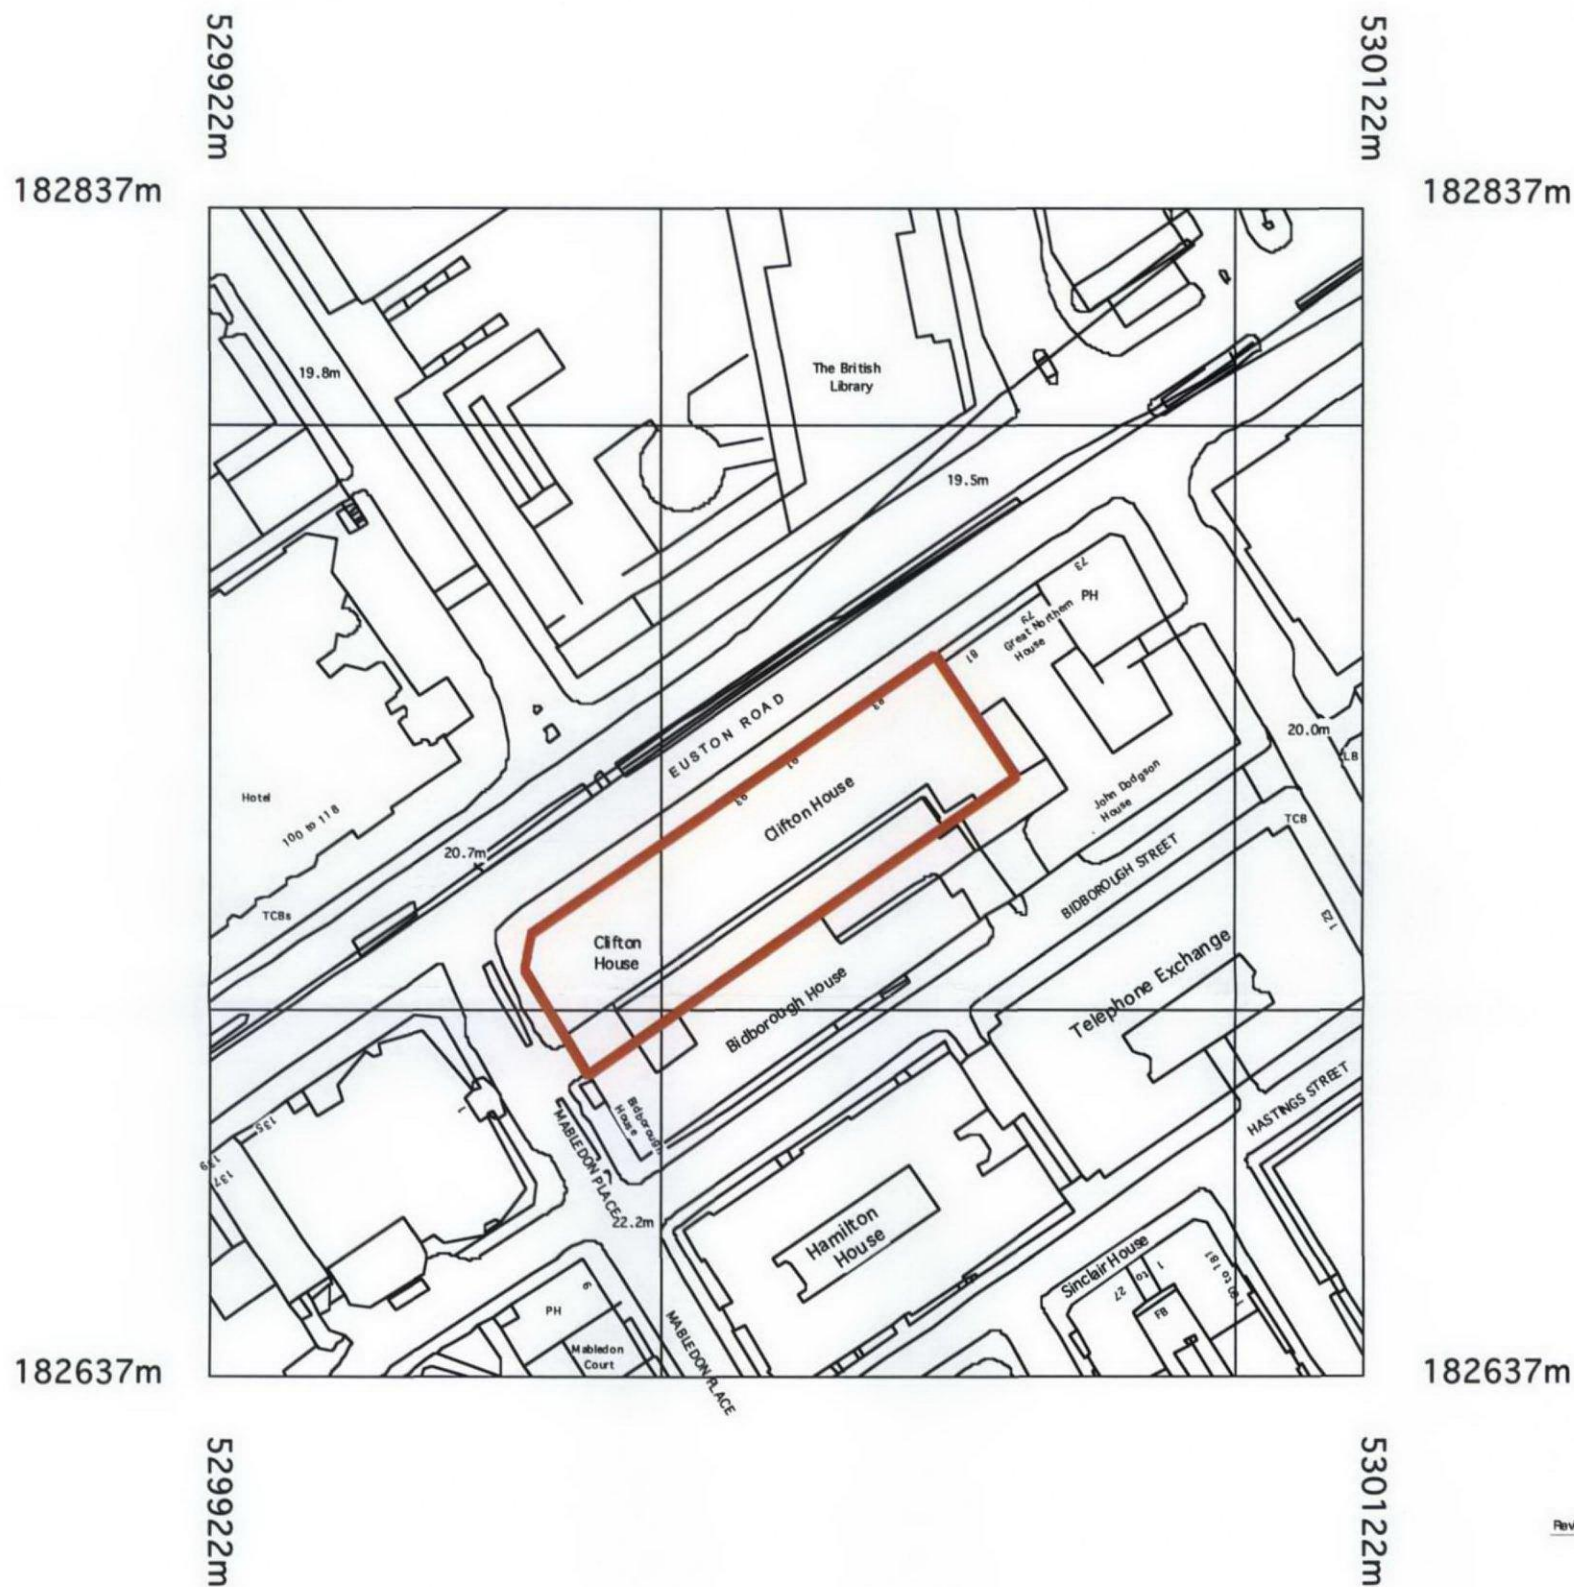

Revisions

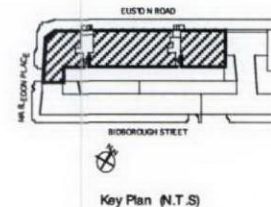

**Dinwiddie MacLaren
Architects**

Arthur's Mission
30 Snowfields
London SE1 3SU
Tel: 020 7 403 5 600
Fax: 020 7 378 0378
Email: info@arthurmission.co.uk
Website: www.arthurmission.co.uk

Project: **Clifton House
Euston London NW1**
Client: **Romulus
Construction Ltd**
Drawing Title: **Location Plan**

Scale: **1:1250 @ A3**
Drawn by: **DML** Date: **Oct 2009**
Drawing status: ☒ for information ☐ for tender ☐ for construction

Drawing no: **381.00.02** revision: **A**

Information published is the property of Dinwiddie MacLaren Architects and is not to be reproduced without their permission.