
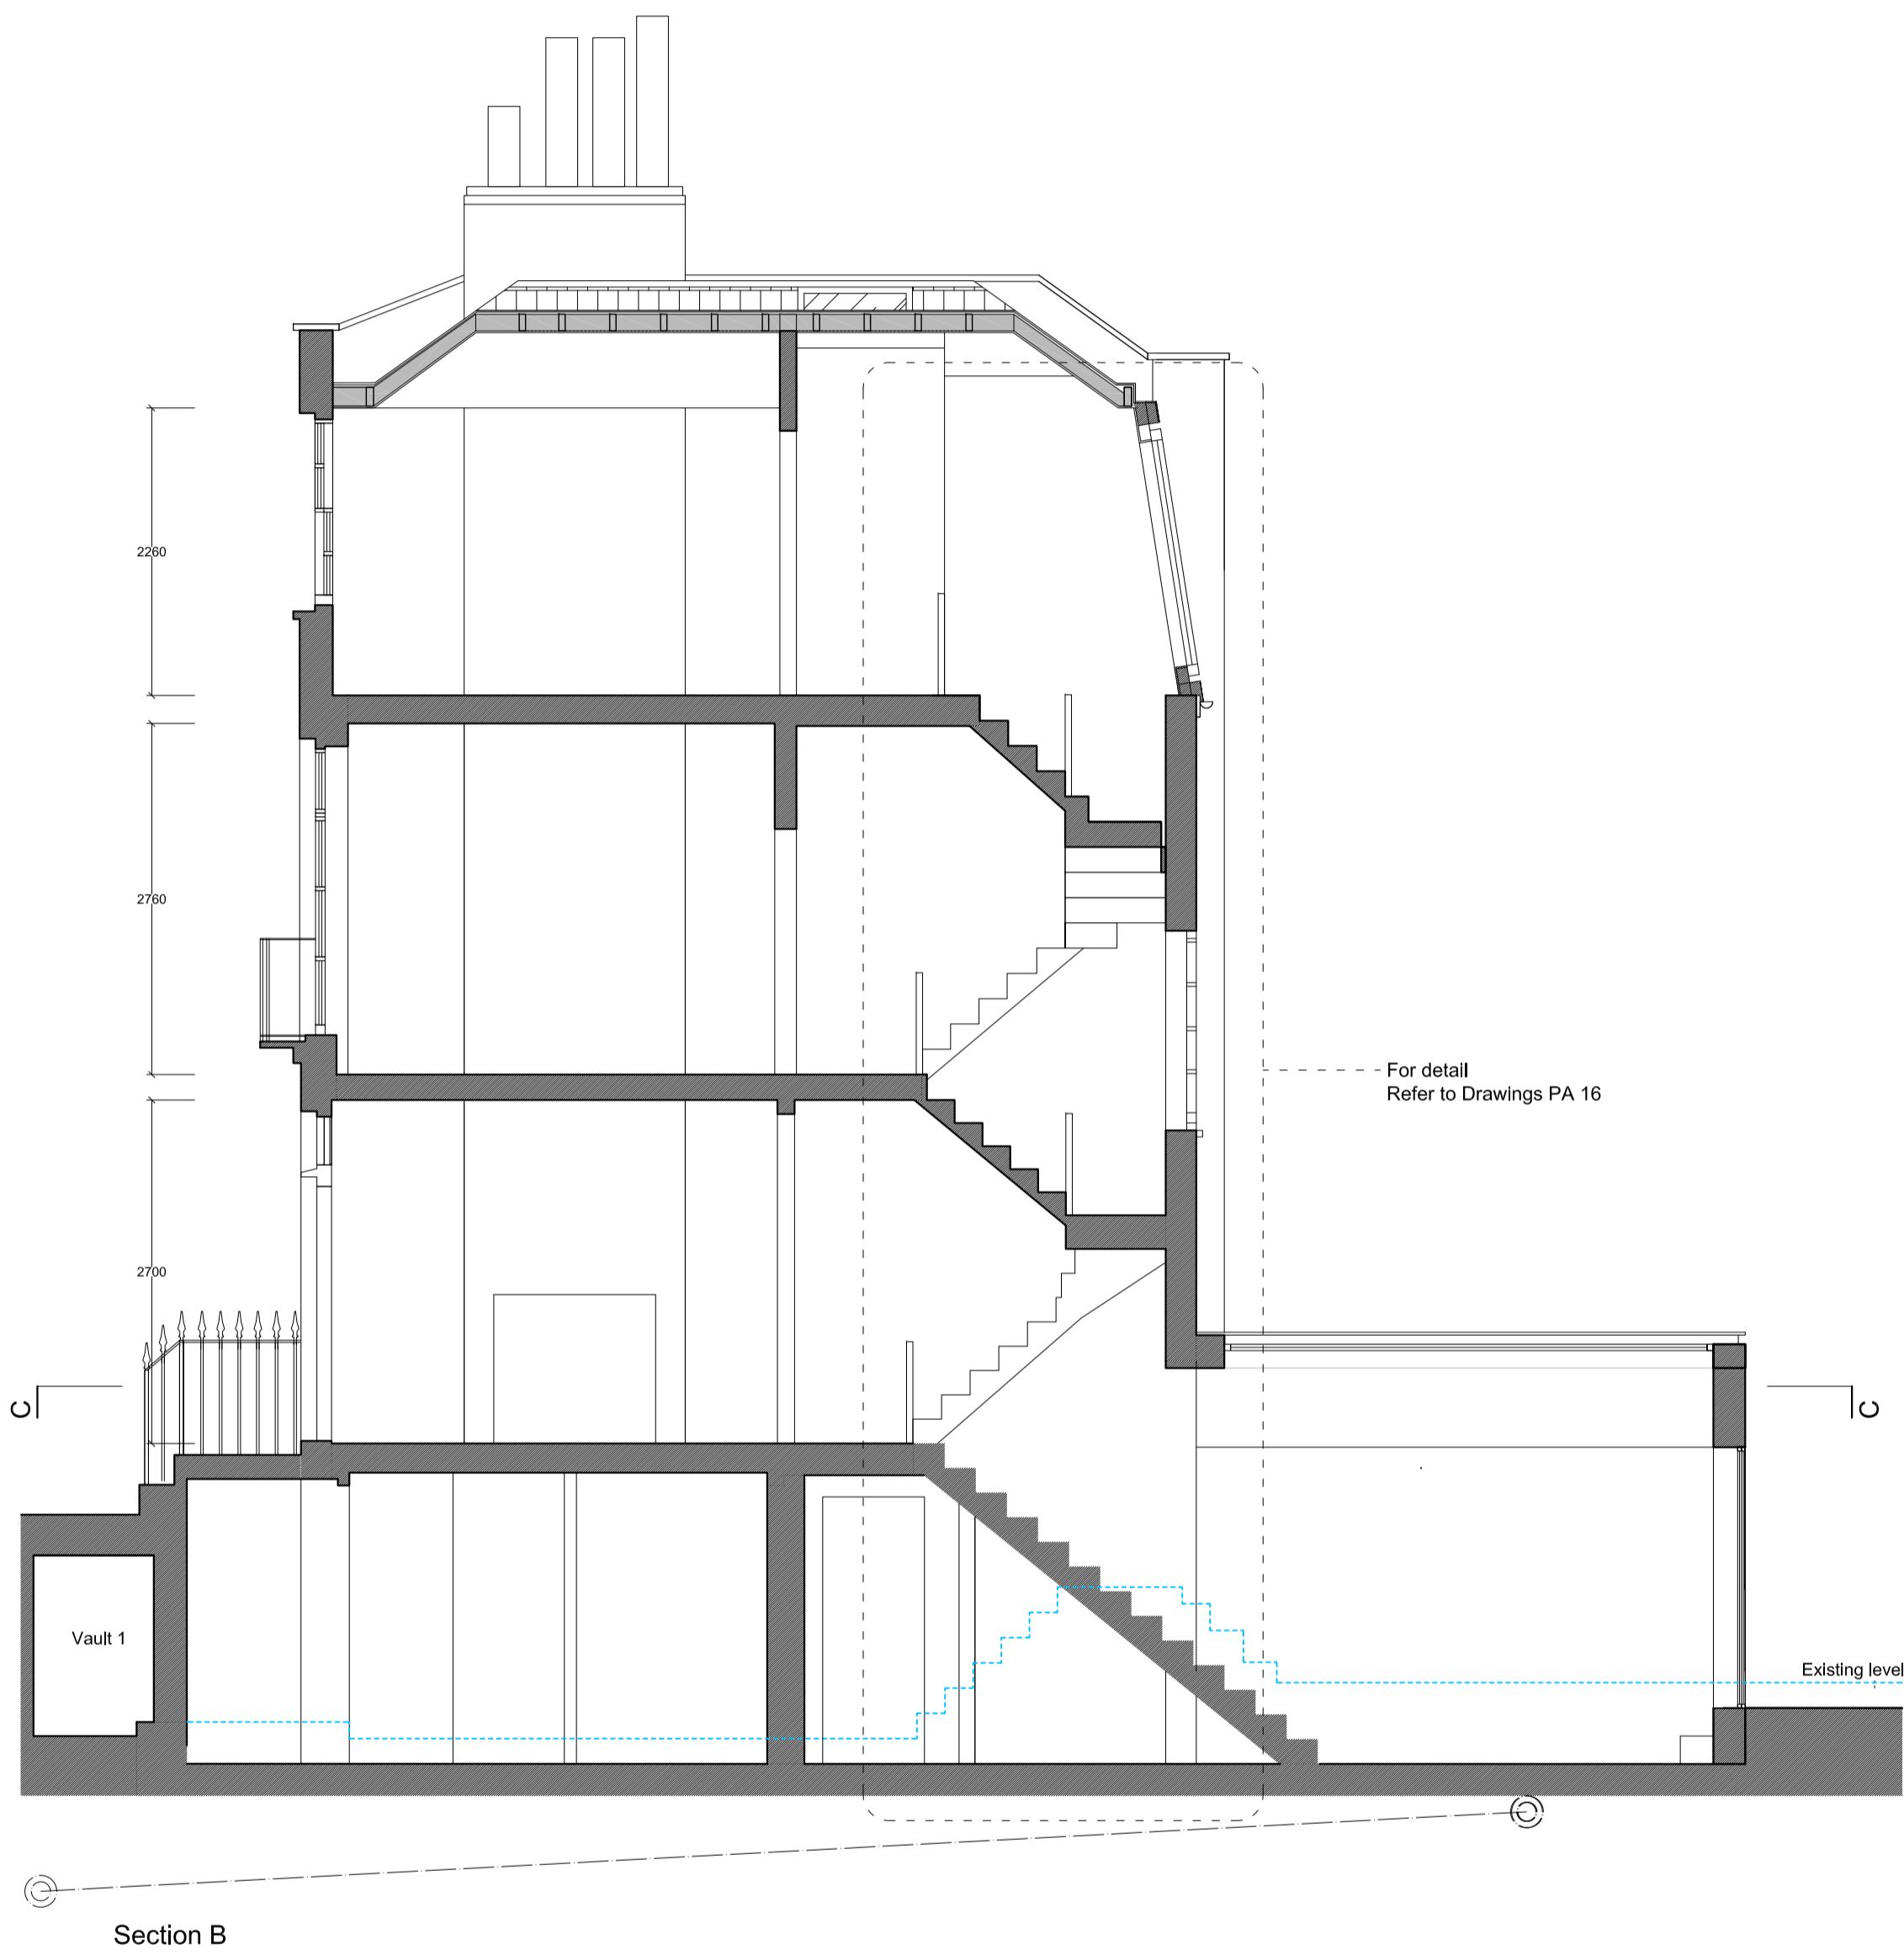


General Design Notes.

Roof

The Roof structure is a like-for-like replacement. With natural slates tiles and lead flashing to engineers details.

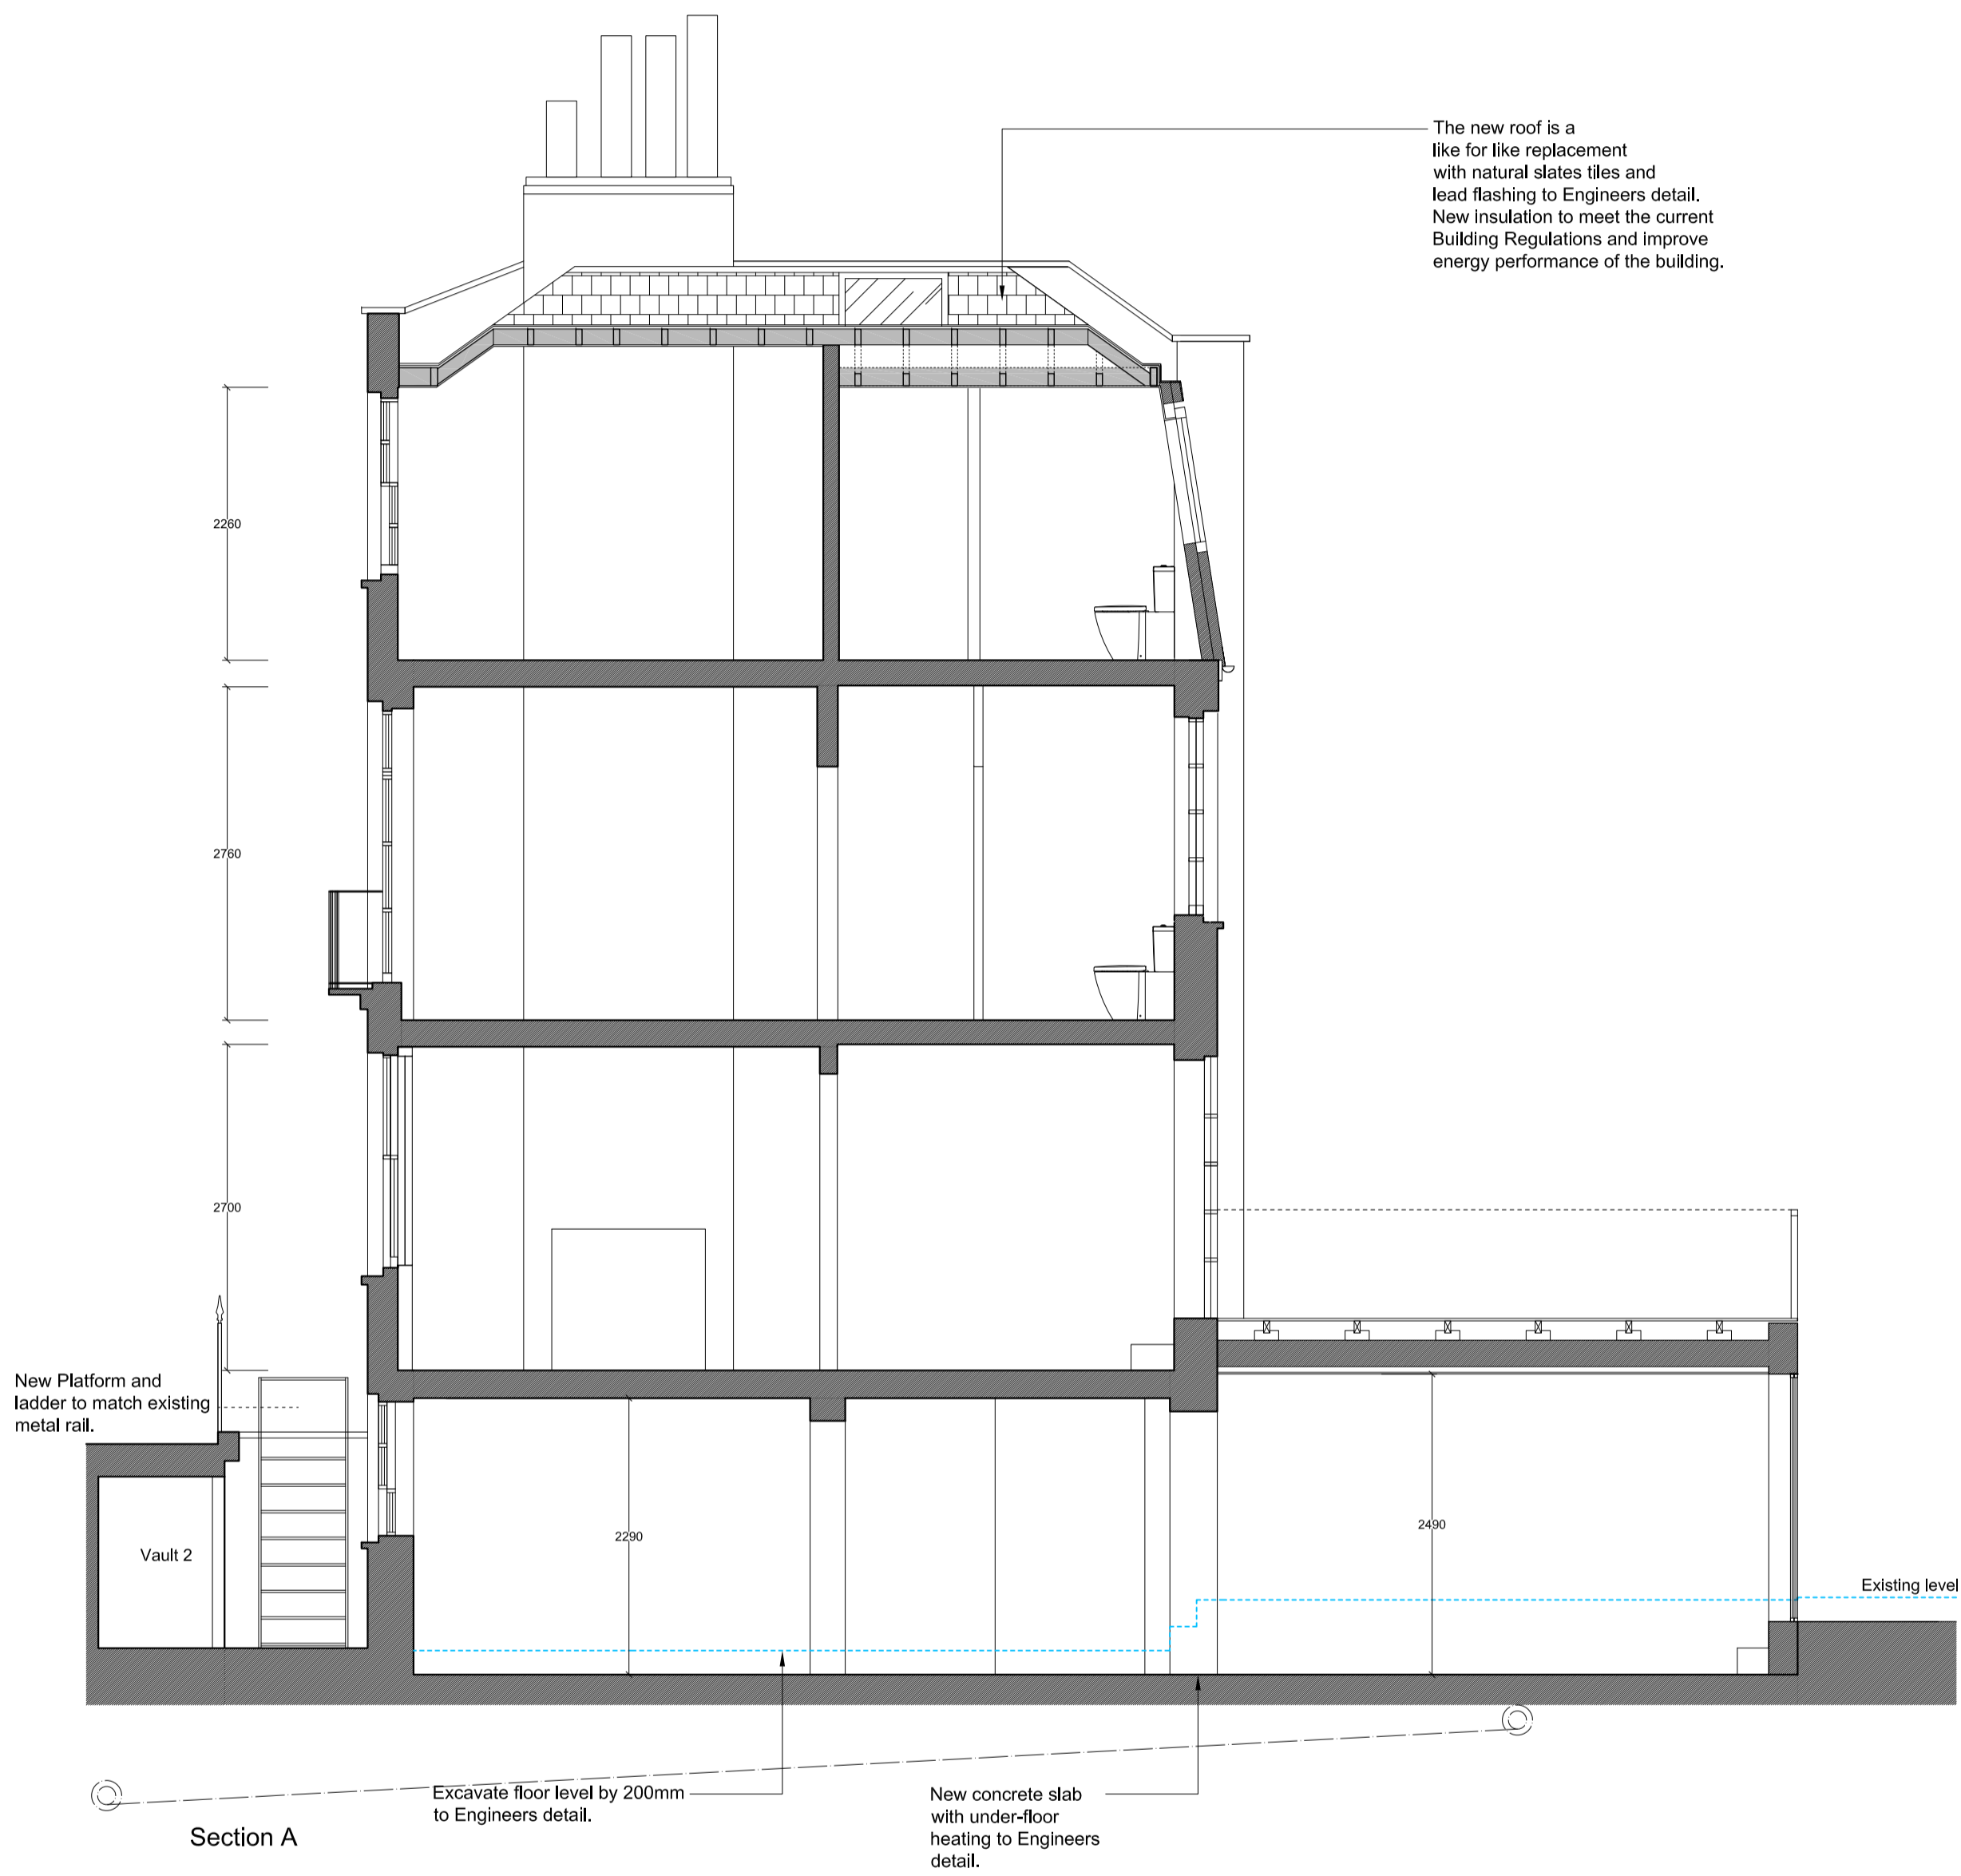

This drawing to be read in conjunction with the Heritage Statement and Design and Access Statement.

revision	date	by
----------	------	----

SMD

Project

13 JEFFREYS STREET  
LONDON NW1 9PS

drawing title

PROPOSED  
SECTION A/B

scale 1/100 @ A3 1/50@A1  
date OCT 2011  
drawn SAIT

drawing status

PLANNING

job no.	drawing no.	revision
331	PA 08	

Susan Minter Design | Email. design@susanminter.com  
1 Butler House, 51 Curtain Road, London EC2A 3PT  
Telephone. 020 7242 1770

This drawing is the copyright of Susan Minter Design and cannot be used for any other purpose than the one for which it was prepared