


RESPONSIBILITY IS NOT ACCEPTED FOR ERRORS MADE BY OTHERS IN SCALING FROM THIS DRAWING. CONTRACTORS MUST CHECK ALL DIMENSIONS ON SITE. DISCREPANCIES MUST BE REPORTED IMMEDIATELY TO THE ARCHITECT BEFORE PROCEEDING. THIS DRAWING IS COPYRIGHT

Rev.	Date	Issue	Initials
P1	07.03.11	Preliminary Issue	TN
P2	11.03.11	Planning notes added	TN
P3	01.09.11	Blue text removed. Plant area amended. Window fenestration amended to comply with Building Regs. Planning Submission Issue	JE

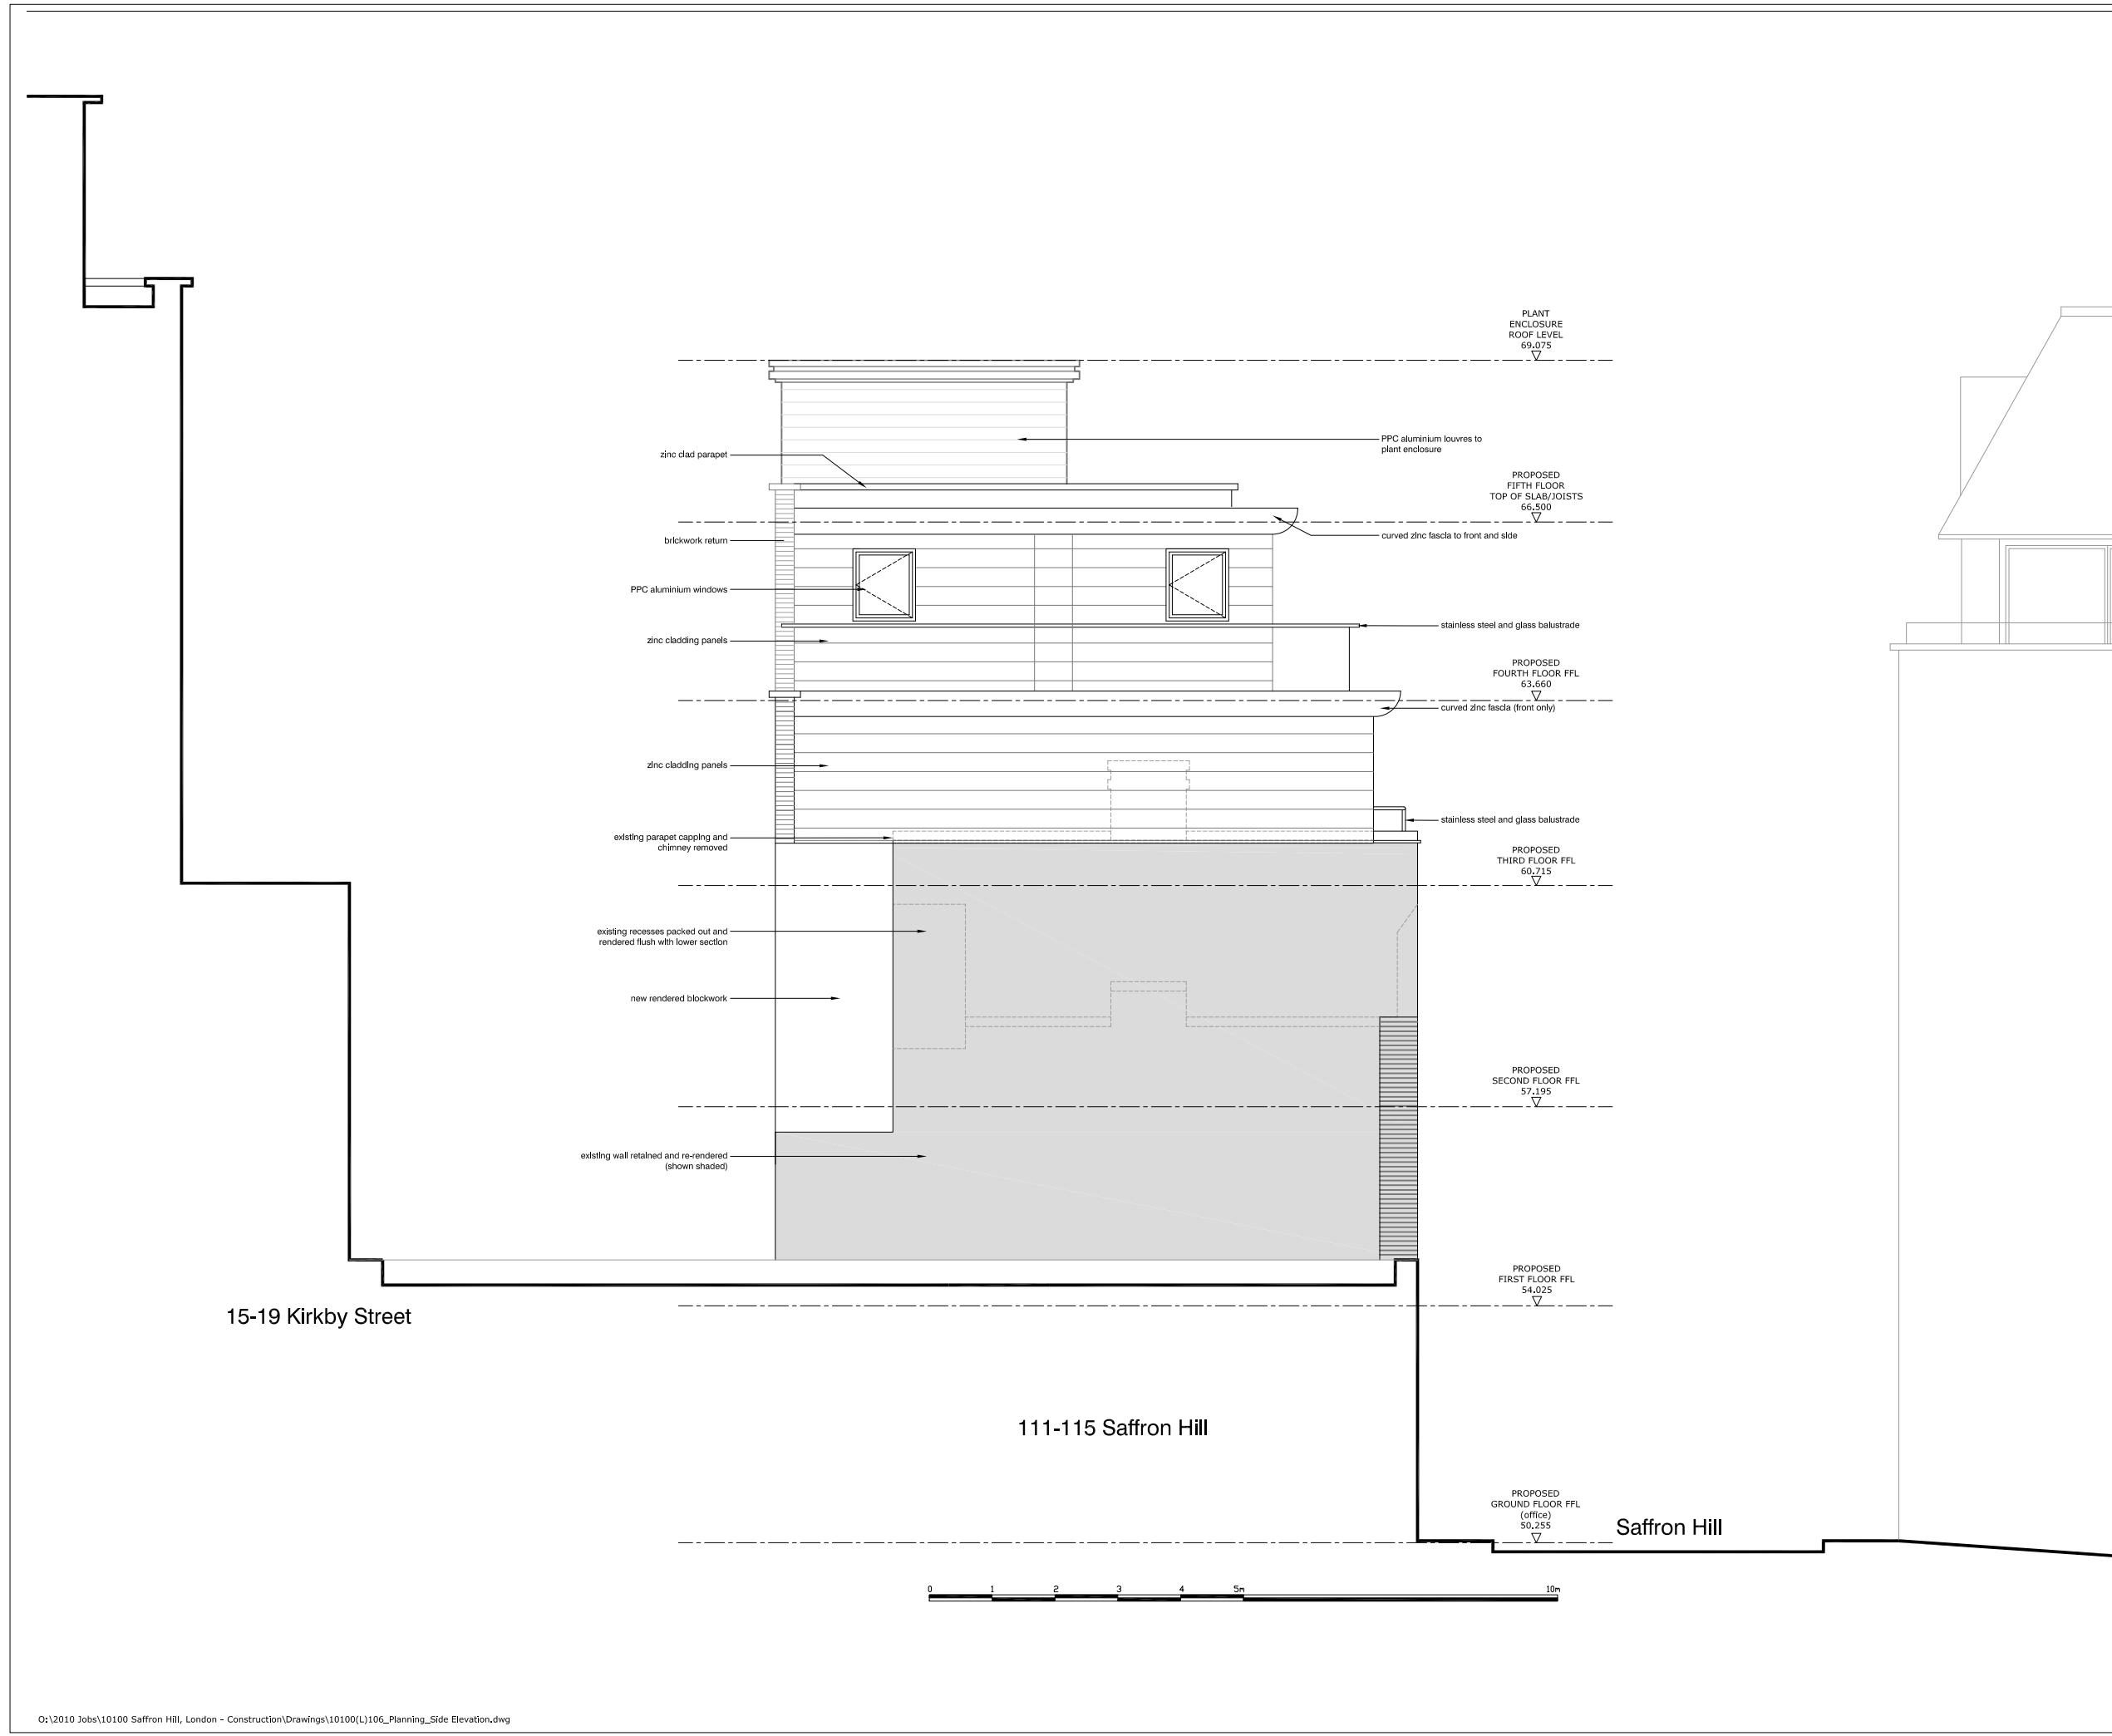

CDM Regulations

PLANNING

Nash Partnership

Somerset Coalhouse
23a Sydney Buildings
Bathwick, Bath
BA2 6BZ

Telephone (01225) 442424
Facsimile (01225) 442484
mail@nashpartnership.com

Drawn TN	Proj Manager RL	Scale 1:100@A3	Date first created 07.03.11
-------------	--------------------	-------------------	--------------------------------

DRAWING No. 10100(L)106	REVISION P3
-----------------------------------	-----------------------

PROJECT
106-109 Saffron Hill
London

TITLE
Side Elevation