


Plant room

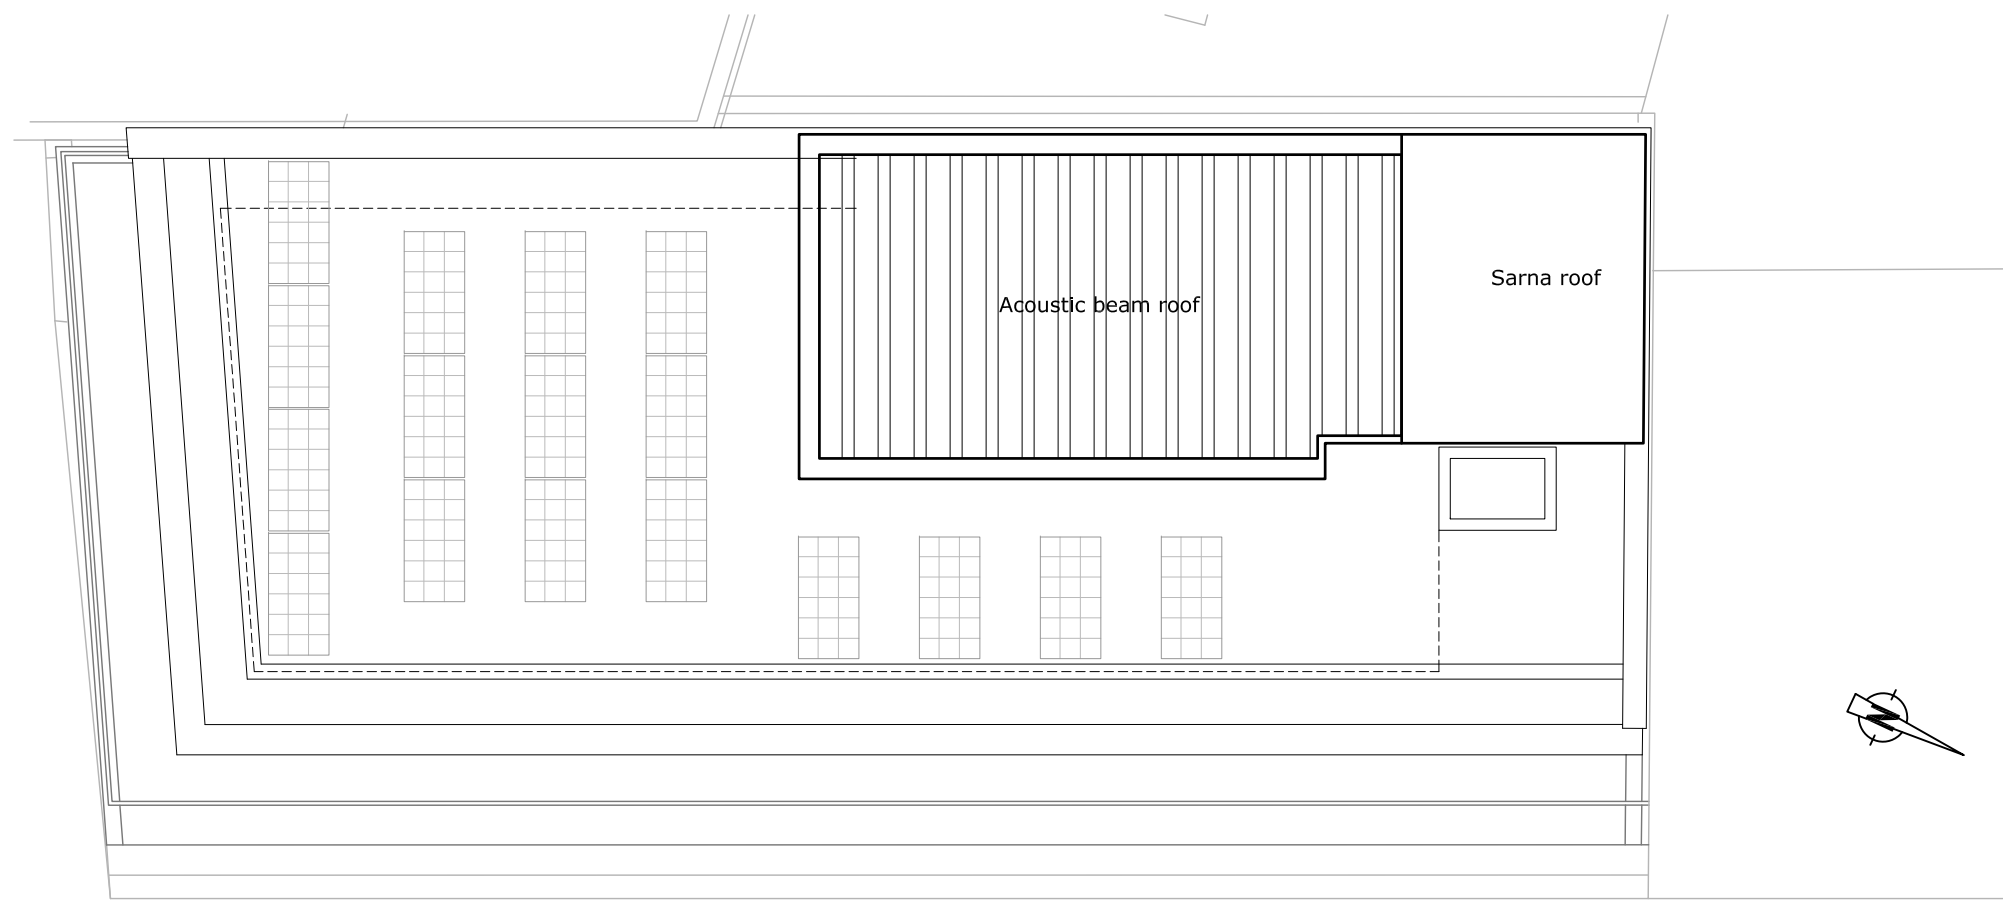

Plant Roof Deck

RESPONSIBILITY IS NOT ACCEPTED FOR ERRORS MADE BY OTHERS IN SCALING FROM THIS DRAWING. CONTRACTORS MUST CHECK ALL DIMENSIONS ON SITE. DISCREPANCIES MUST BE REPORTED IMMEDIATELY TO THE ARCHITECT BEFORE PROCEEDING. THIS DRAWING IS COPYRIGHT.

Rev.	Date		Initials
P1	04.02.11	Preliminary issue	TN
P2	24.02.11	Layout amended to reflect current proposals	TN
P3	25.02.11	Acoustic beams added to roof	TN
P4	11.03.11	Planning notes added	TN
P5	04.05.11	Plant Area amended	TN
P6	26.08.11	Note regarding roof finishes amended	BGC
P7	01.09.11	Details of PV panels updated with additional notes.	JE

CDM Regulations

PLANNING

Nash Partnership

Somerset Coalhouse
23a Sydney Buildings
Bathwick, Bath
BA2 6BZ

Telephone (01225) 442424
Facsimile (01225) 442484
mail@nashpartnership.com

Drawn WJ	Proj Manager RL	Scale 1:100@A3	Date first created 24.01.11
-------------	--------------------	-------------------	--------------------------------

DRAWING No. 10100(L)104	REVISION P7
-----------------------------------	-----------------------

PROJECT
Saffron Hill

TITLE
Plant Room and Plant roof Deck
Option 2
With PVs and Brown Roof

