


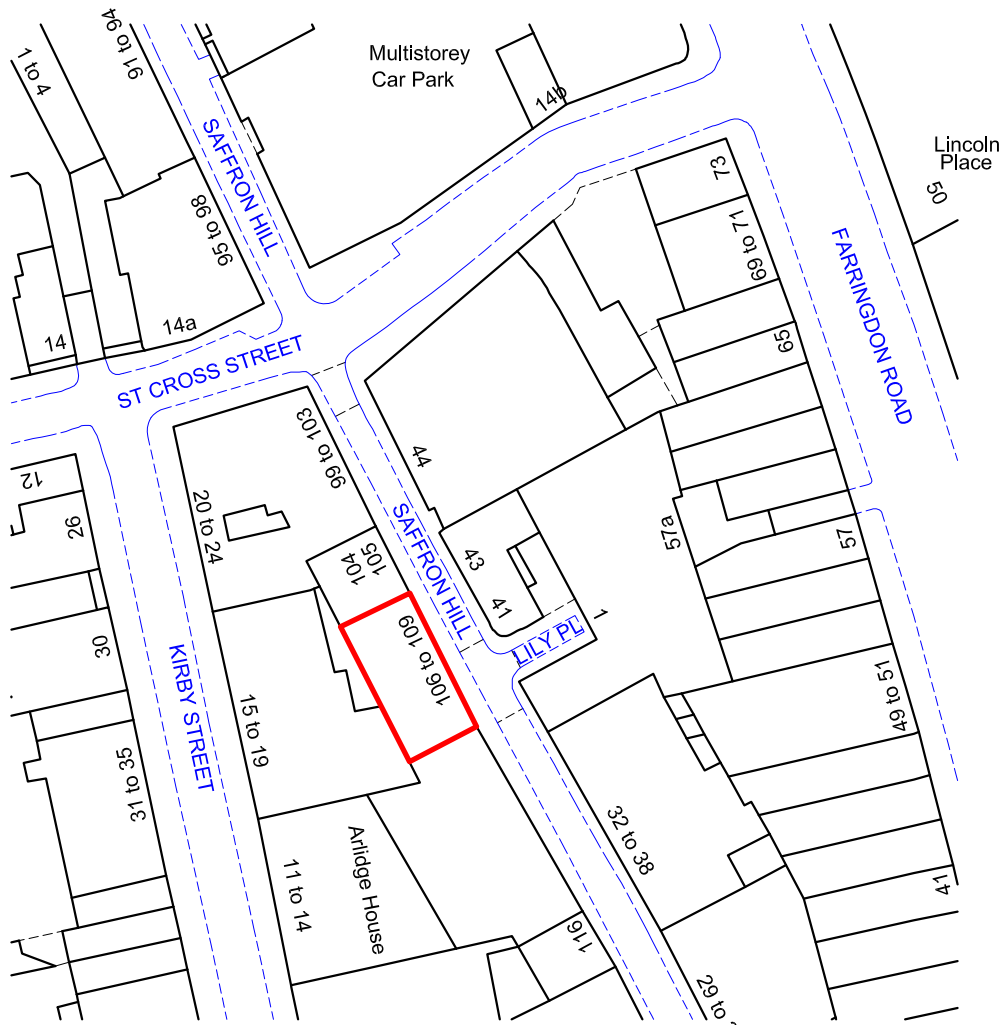

ARCHITECTURALTECTONICS
Design & Management Consultants

Project 106-109 SAFFRON HILL, LONDON. EC1N 8QS			Job Ref 286		
Section SITE LOCATION PLAN			Sheet no/rev 00		
Approved by	Date	Checked by	Date	Scale 1:1000 @ A4	Date 14-05-10



Ordnance Survey (c) Crown Copyright 2010. All rights reserved. Licence number 100020449

