
Street Perspective approaching the site from the south along Saffron Hill

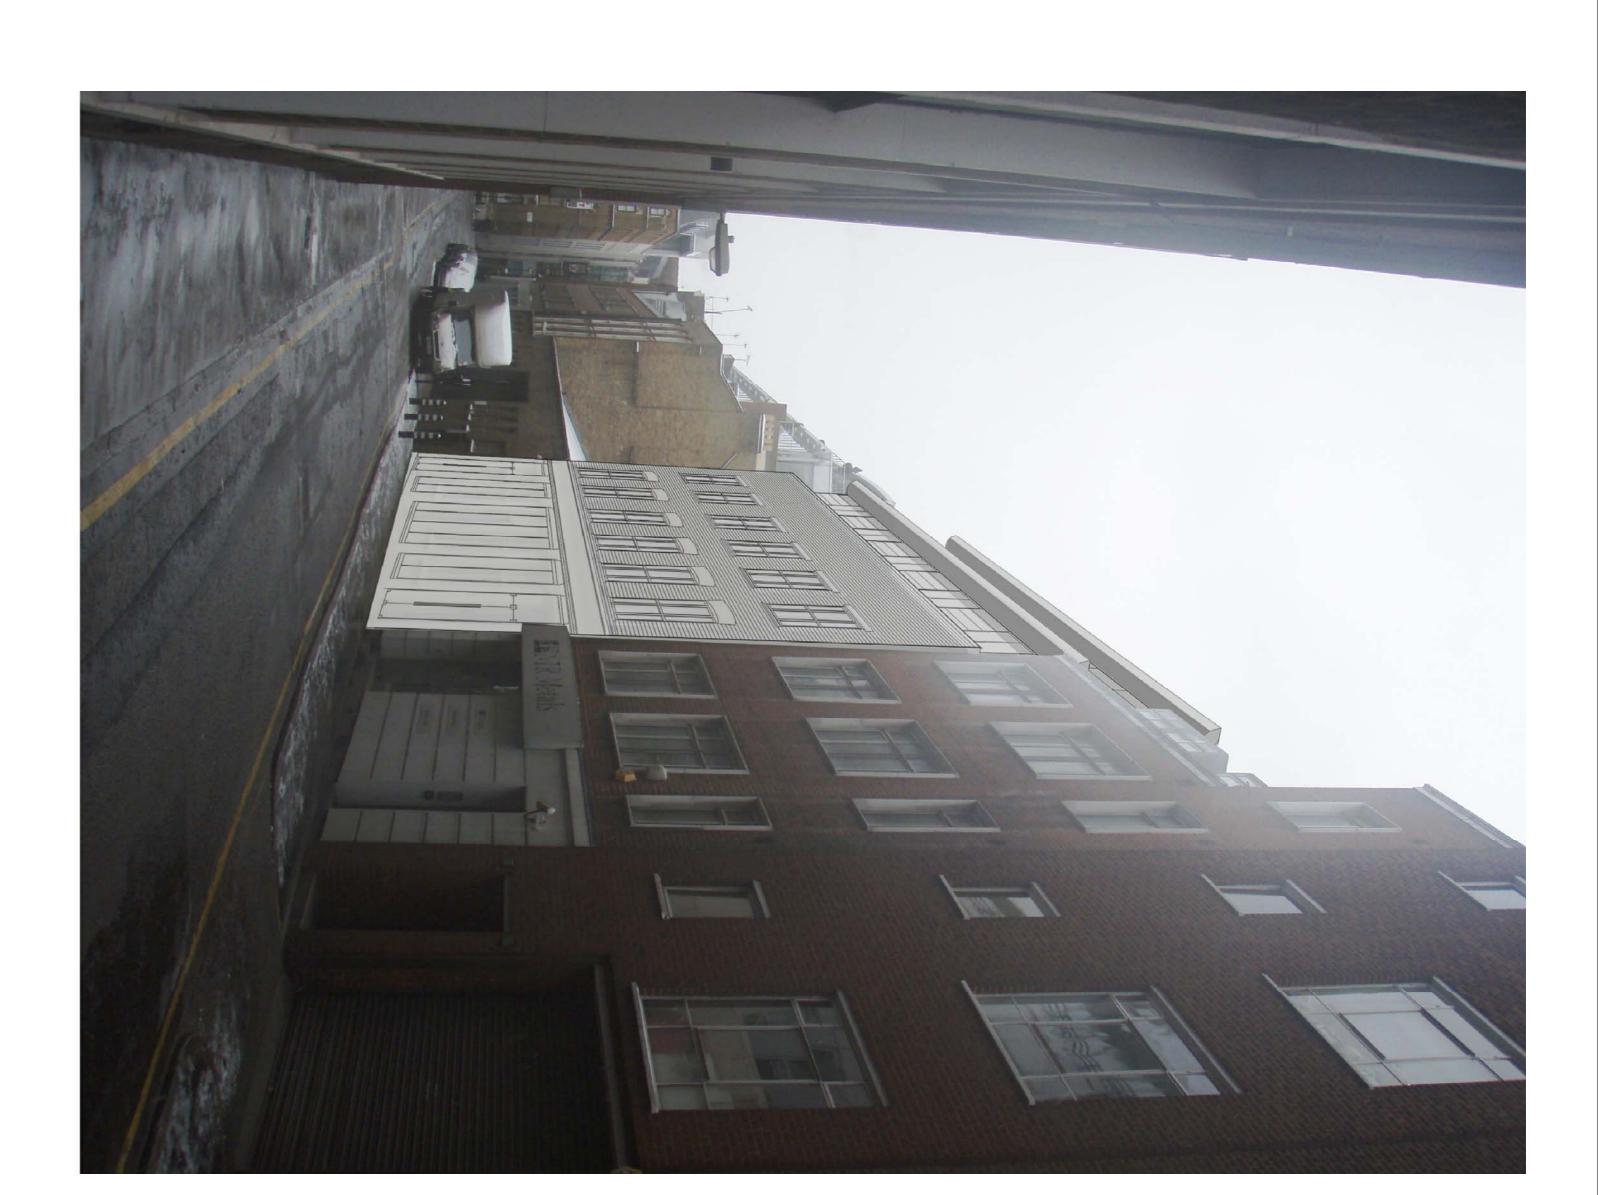

Street Perspective - approaching the site from the north along Saffron Hill

PLANNING

Nash Partnership

Somerset Coalhouse 23a Sydney Buildings Bathwick, Bath BA2 6BZ

10100(L)010 Proj Manager Scale

JE NTS Telephone (01225) 442424 Facsimile (01225) 442484 mail@nashpartnership.com Date first created 03.02.11 P3

Drawn WJ

Street Perspectives

Saffron Hill

RESPONSIBILITY IS NOT ACCEPTED FOR ERRORS MADE BY OTHERS IN
SCALING FROM THIS DRAWING
CONTRACTORS MUST CHECK ALL DIMENSIONS ON SITE
DISCREPANCIES MUST BE REPORTED IMMEDIATELY TO THE
ARCHITECT BEFORE PROCEEDING.
THIS DRAWING IS COPYRIGHT

04.02.11 08.03.11

Issued for Pre-planning comments
Typo omitted
Street Perspectives updated

JE JE

03.02.11