



109

106

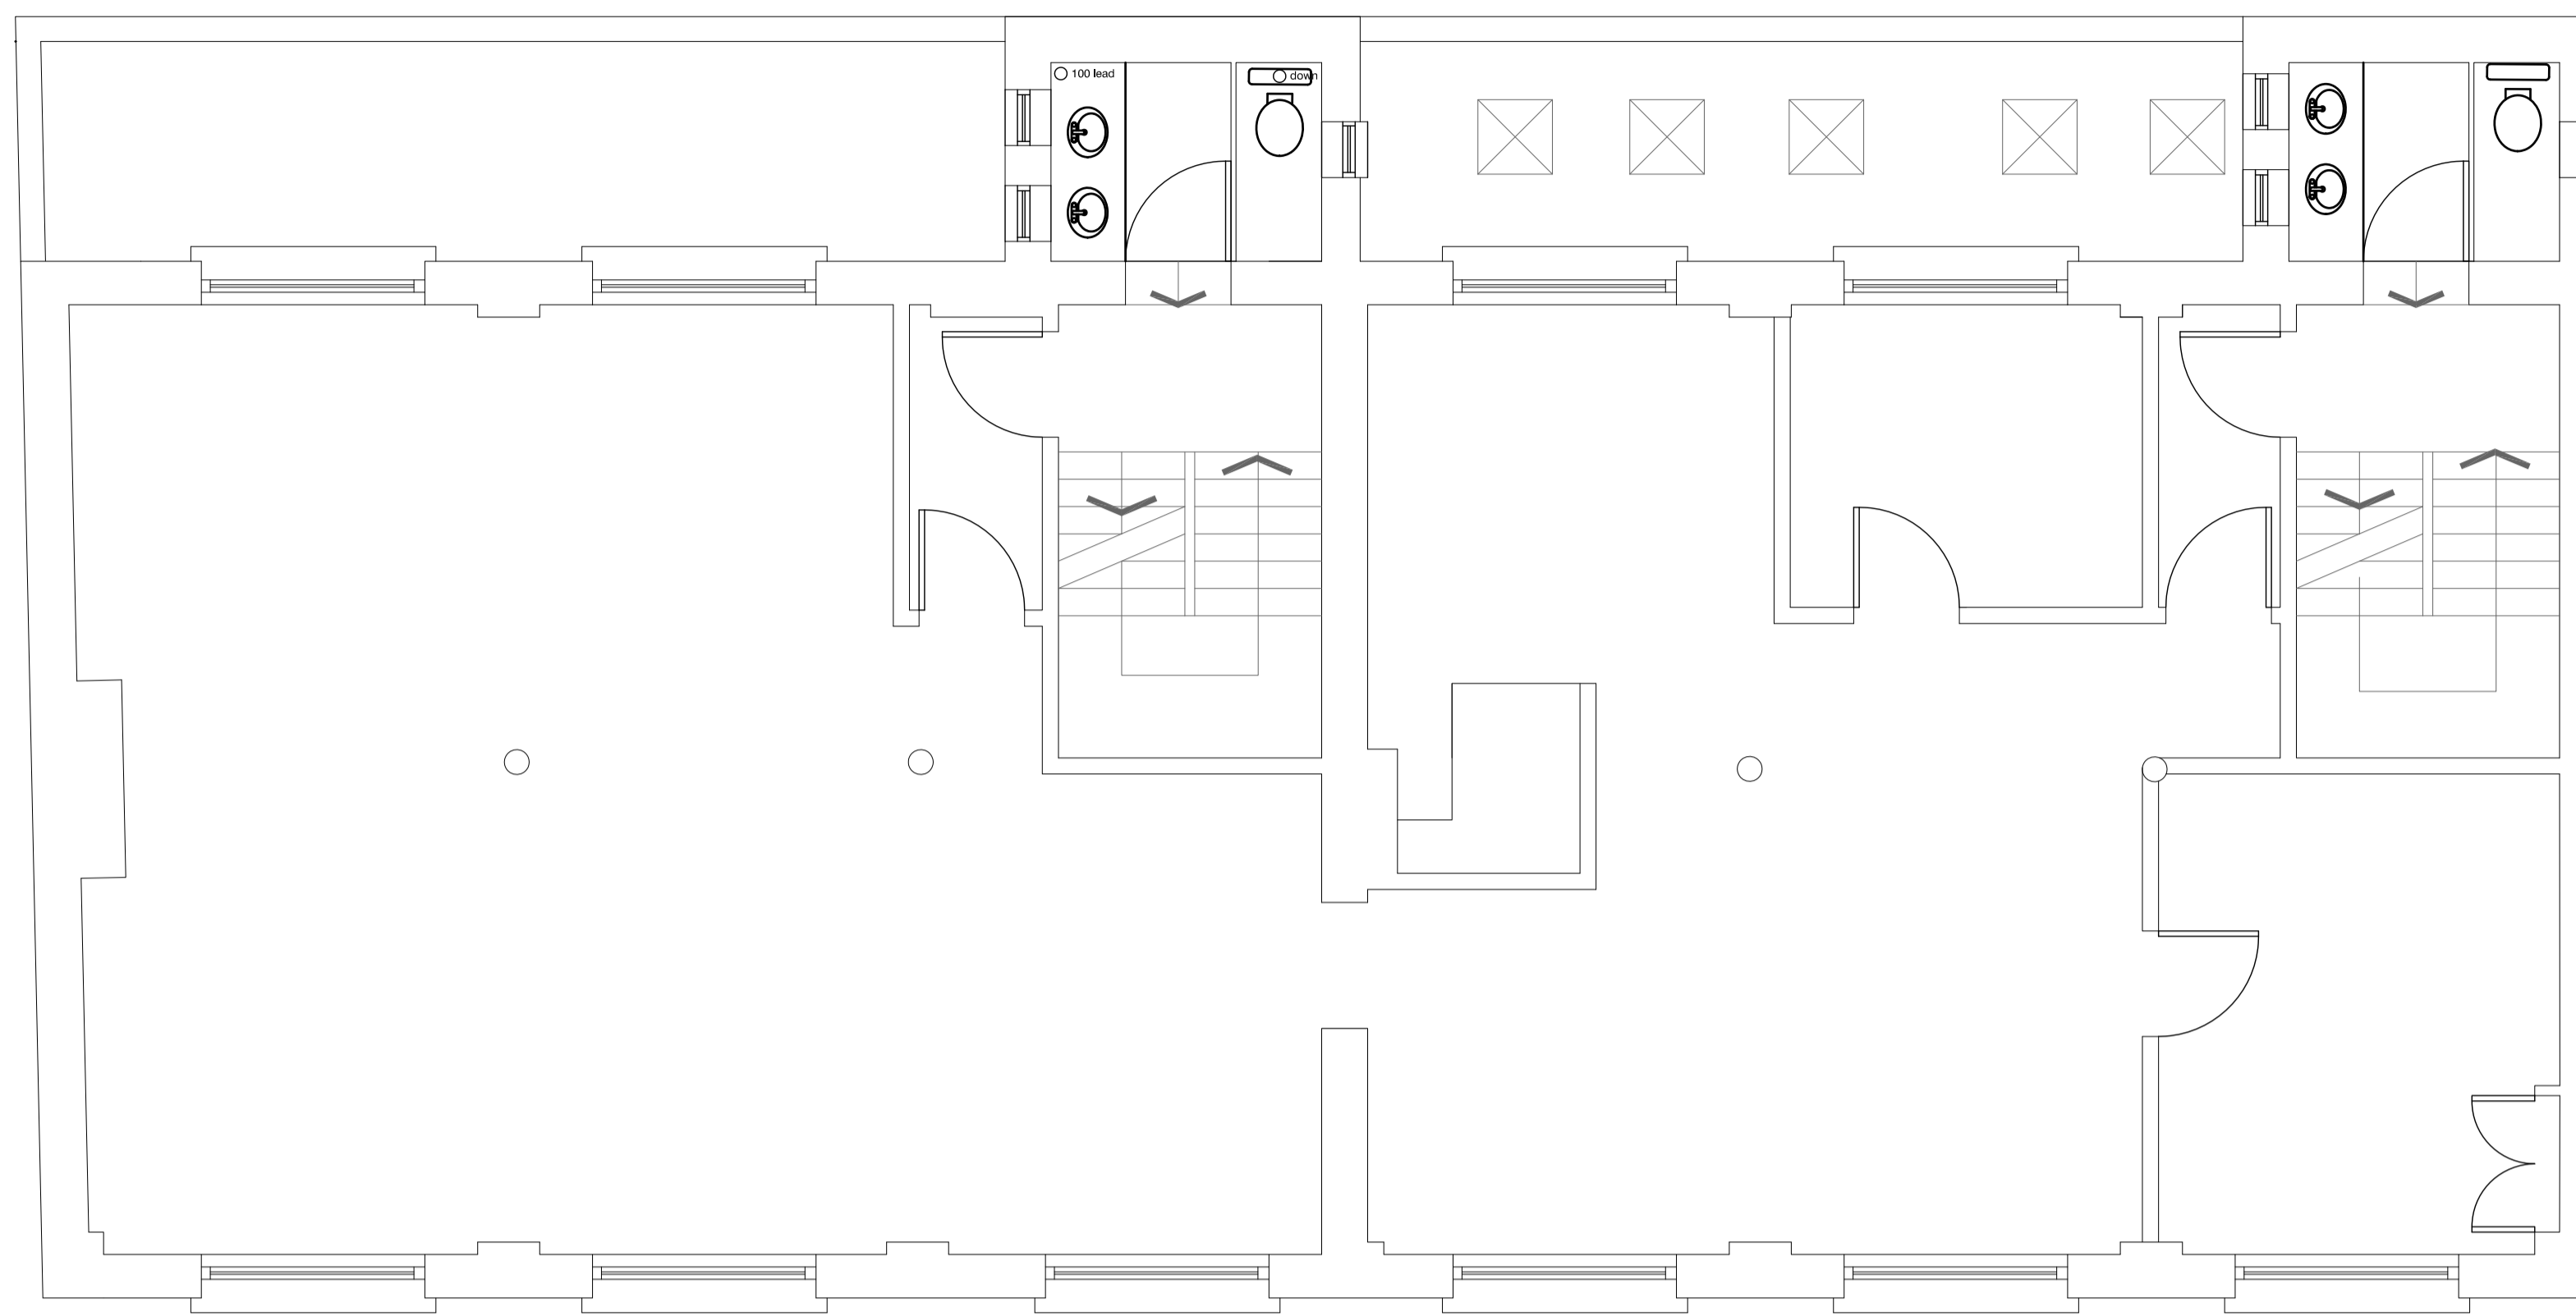

FIRST FLOOR

Gross internal area :160m²

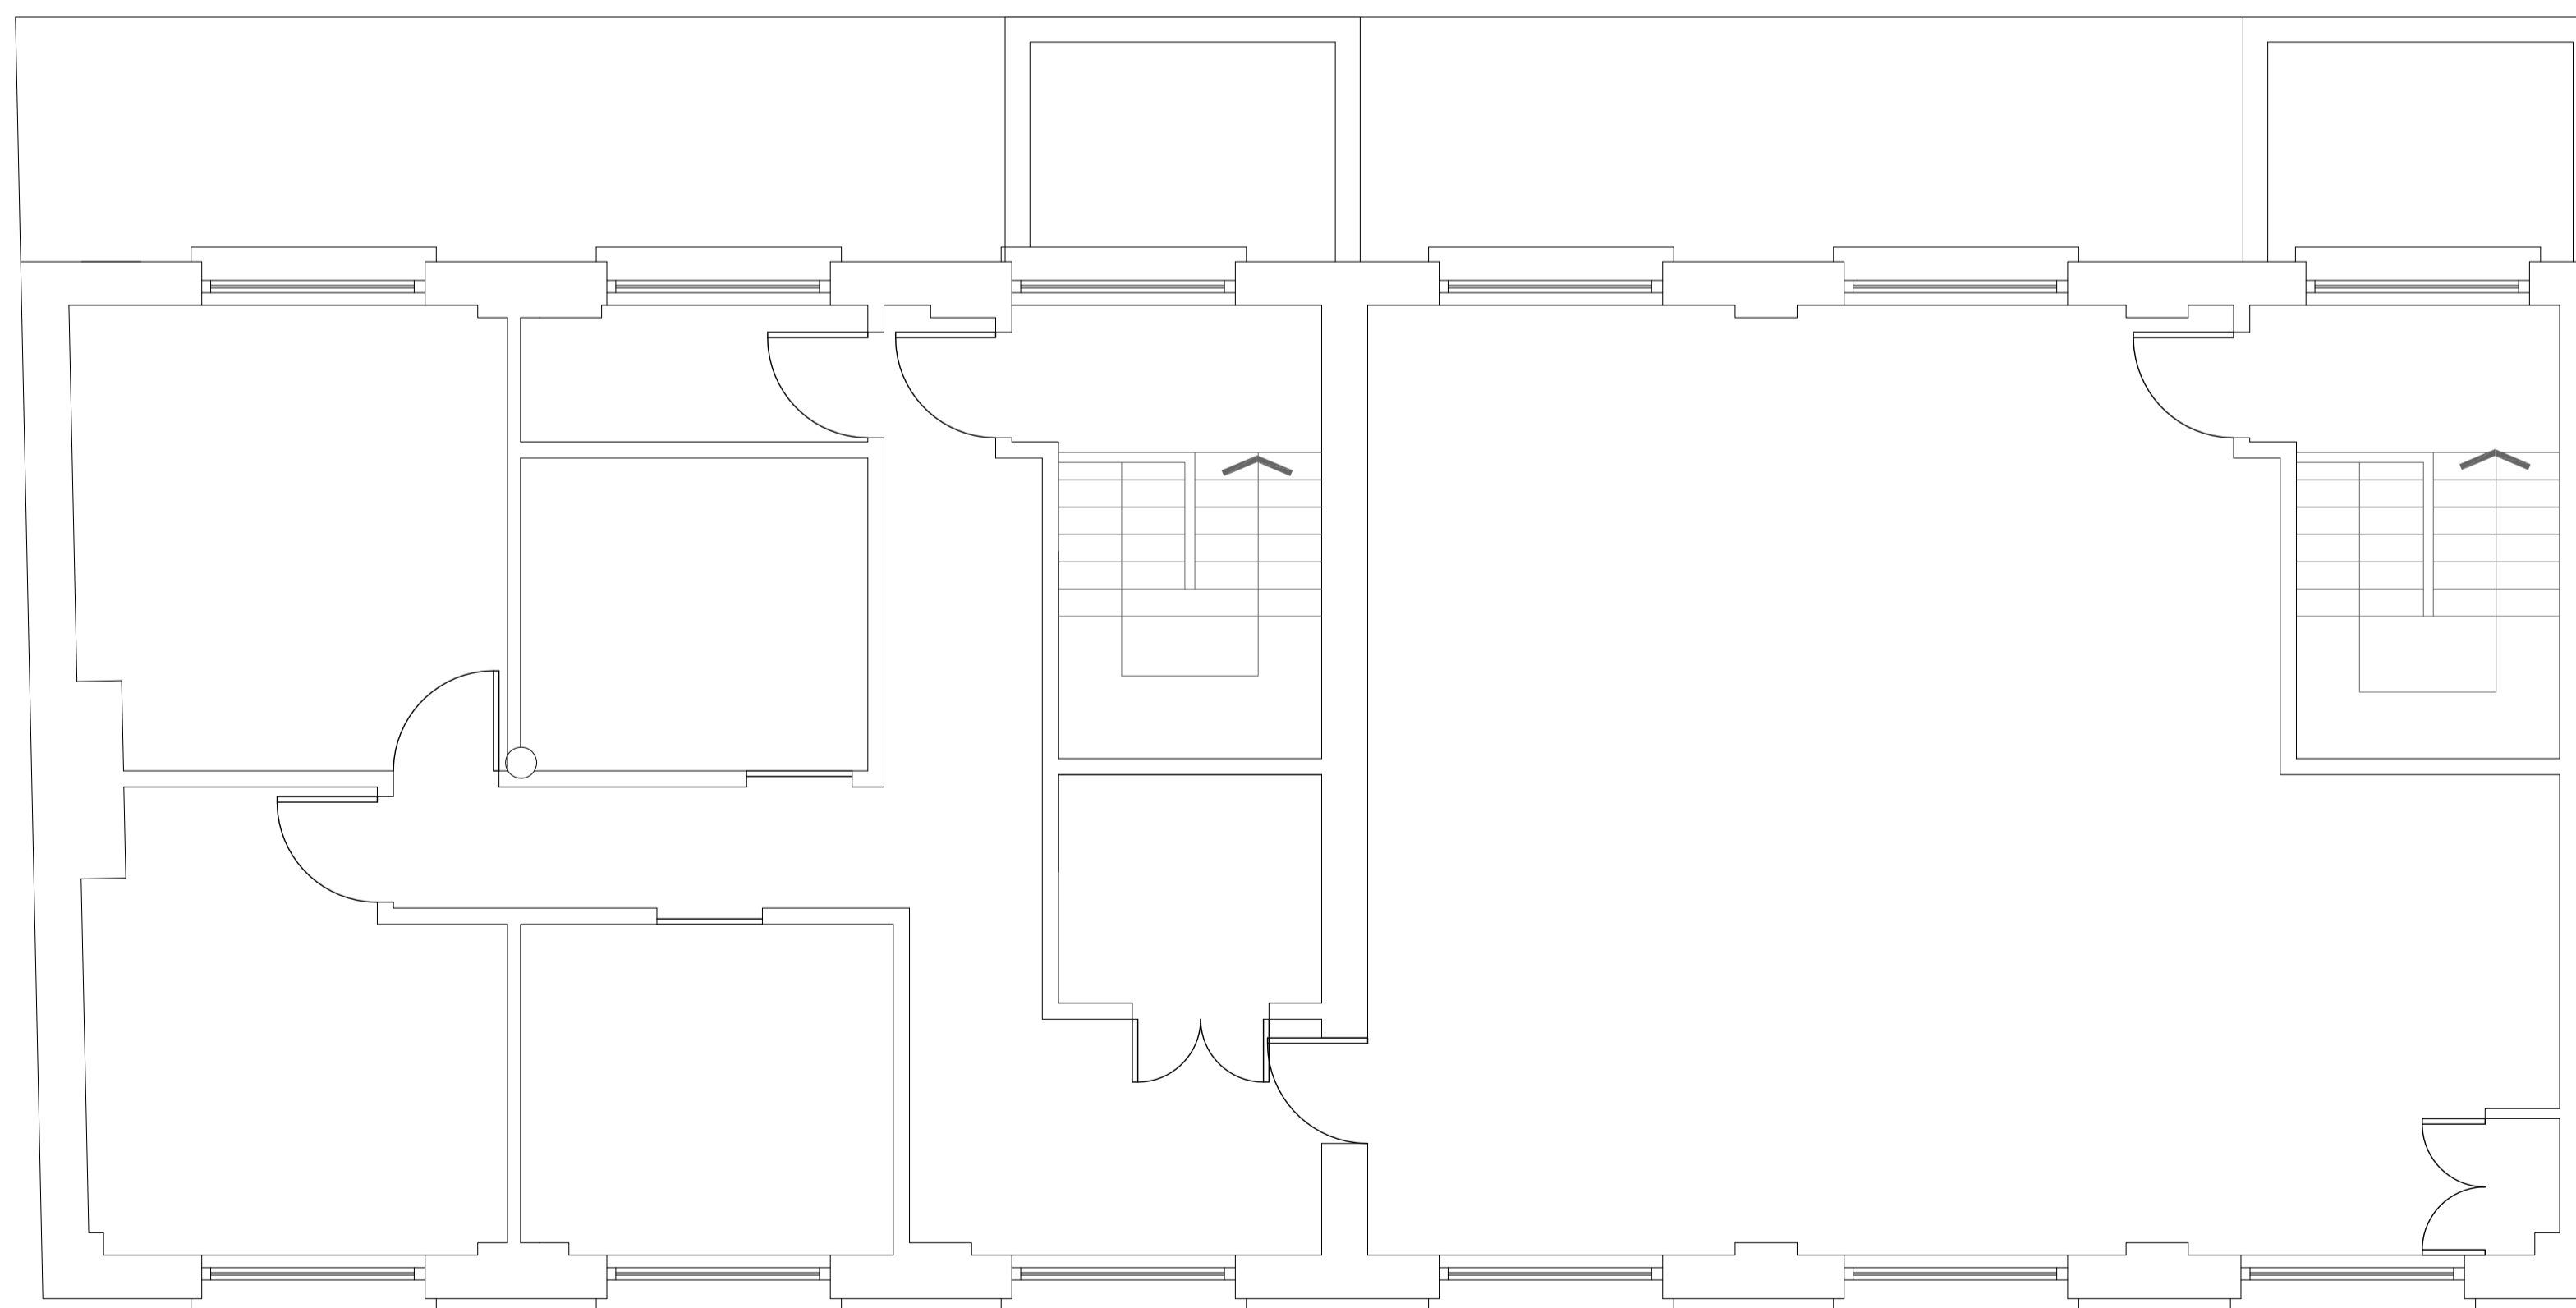

SECOND FLOOR

Gross internal area :152m²



P2 ISSUE FOR PLANNING RESUBMISSION 17-11-10 NASH
 P1 ISSUE FOR PLANNING (2) 10-09-10 AH

REV	DESCRIPTION	DATE	INITIAL

Do not scale. All dimensions and levels must be verified on site and discrepancies reported to CS2 Limited, prior to commencing works or preparing site drawings. Any conflicting information must be reported for clarification. If in doubt, ask.

STAGE:
 PLANNING

CONSULTANCY & SURVEYING CONSULTANCY SERVICES
 NORFOLK HOUSE, NORFOLK AVENUE, BRISOL, BS2 8RD
 TEL: 01179 24 54 77 FAX: 01179 24 52 05
 E-MAIL: cs2@cs2.co.uk www.cs2.co.uk

PROJECT:
 106-109 SAFFRON HILL
 LONDON EC1N 8QS

CLIENT:
 THE CHARTERED INSTITUTION OF WATER AND
 ENVIRONMENTAL MANAGEMENT

TITLE:
 EXISTING LAYOUT PLANS
 SHEET 2

DRAWN: AH/NASH	CHECKED: MB	DATE: AUGUST 2010
-------------------	----------------	----------------------

SCALE: 1:50 @ A1	DRAWING NO. 286-P-RJ12	REV: P2
---------------------	---------------------------	------------