


BASEMENT

Gross internal area :152m2

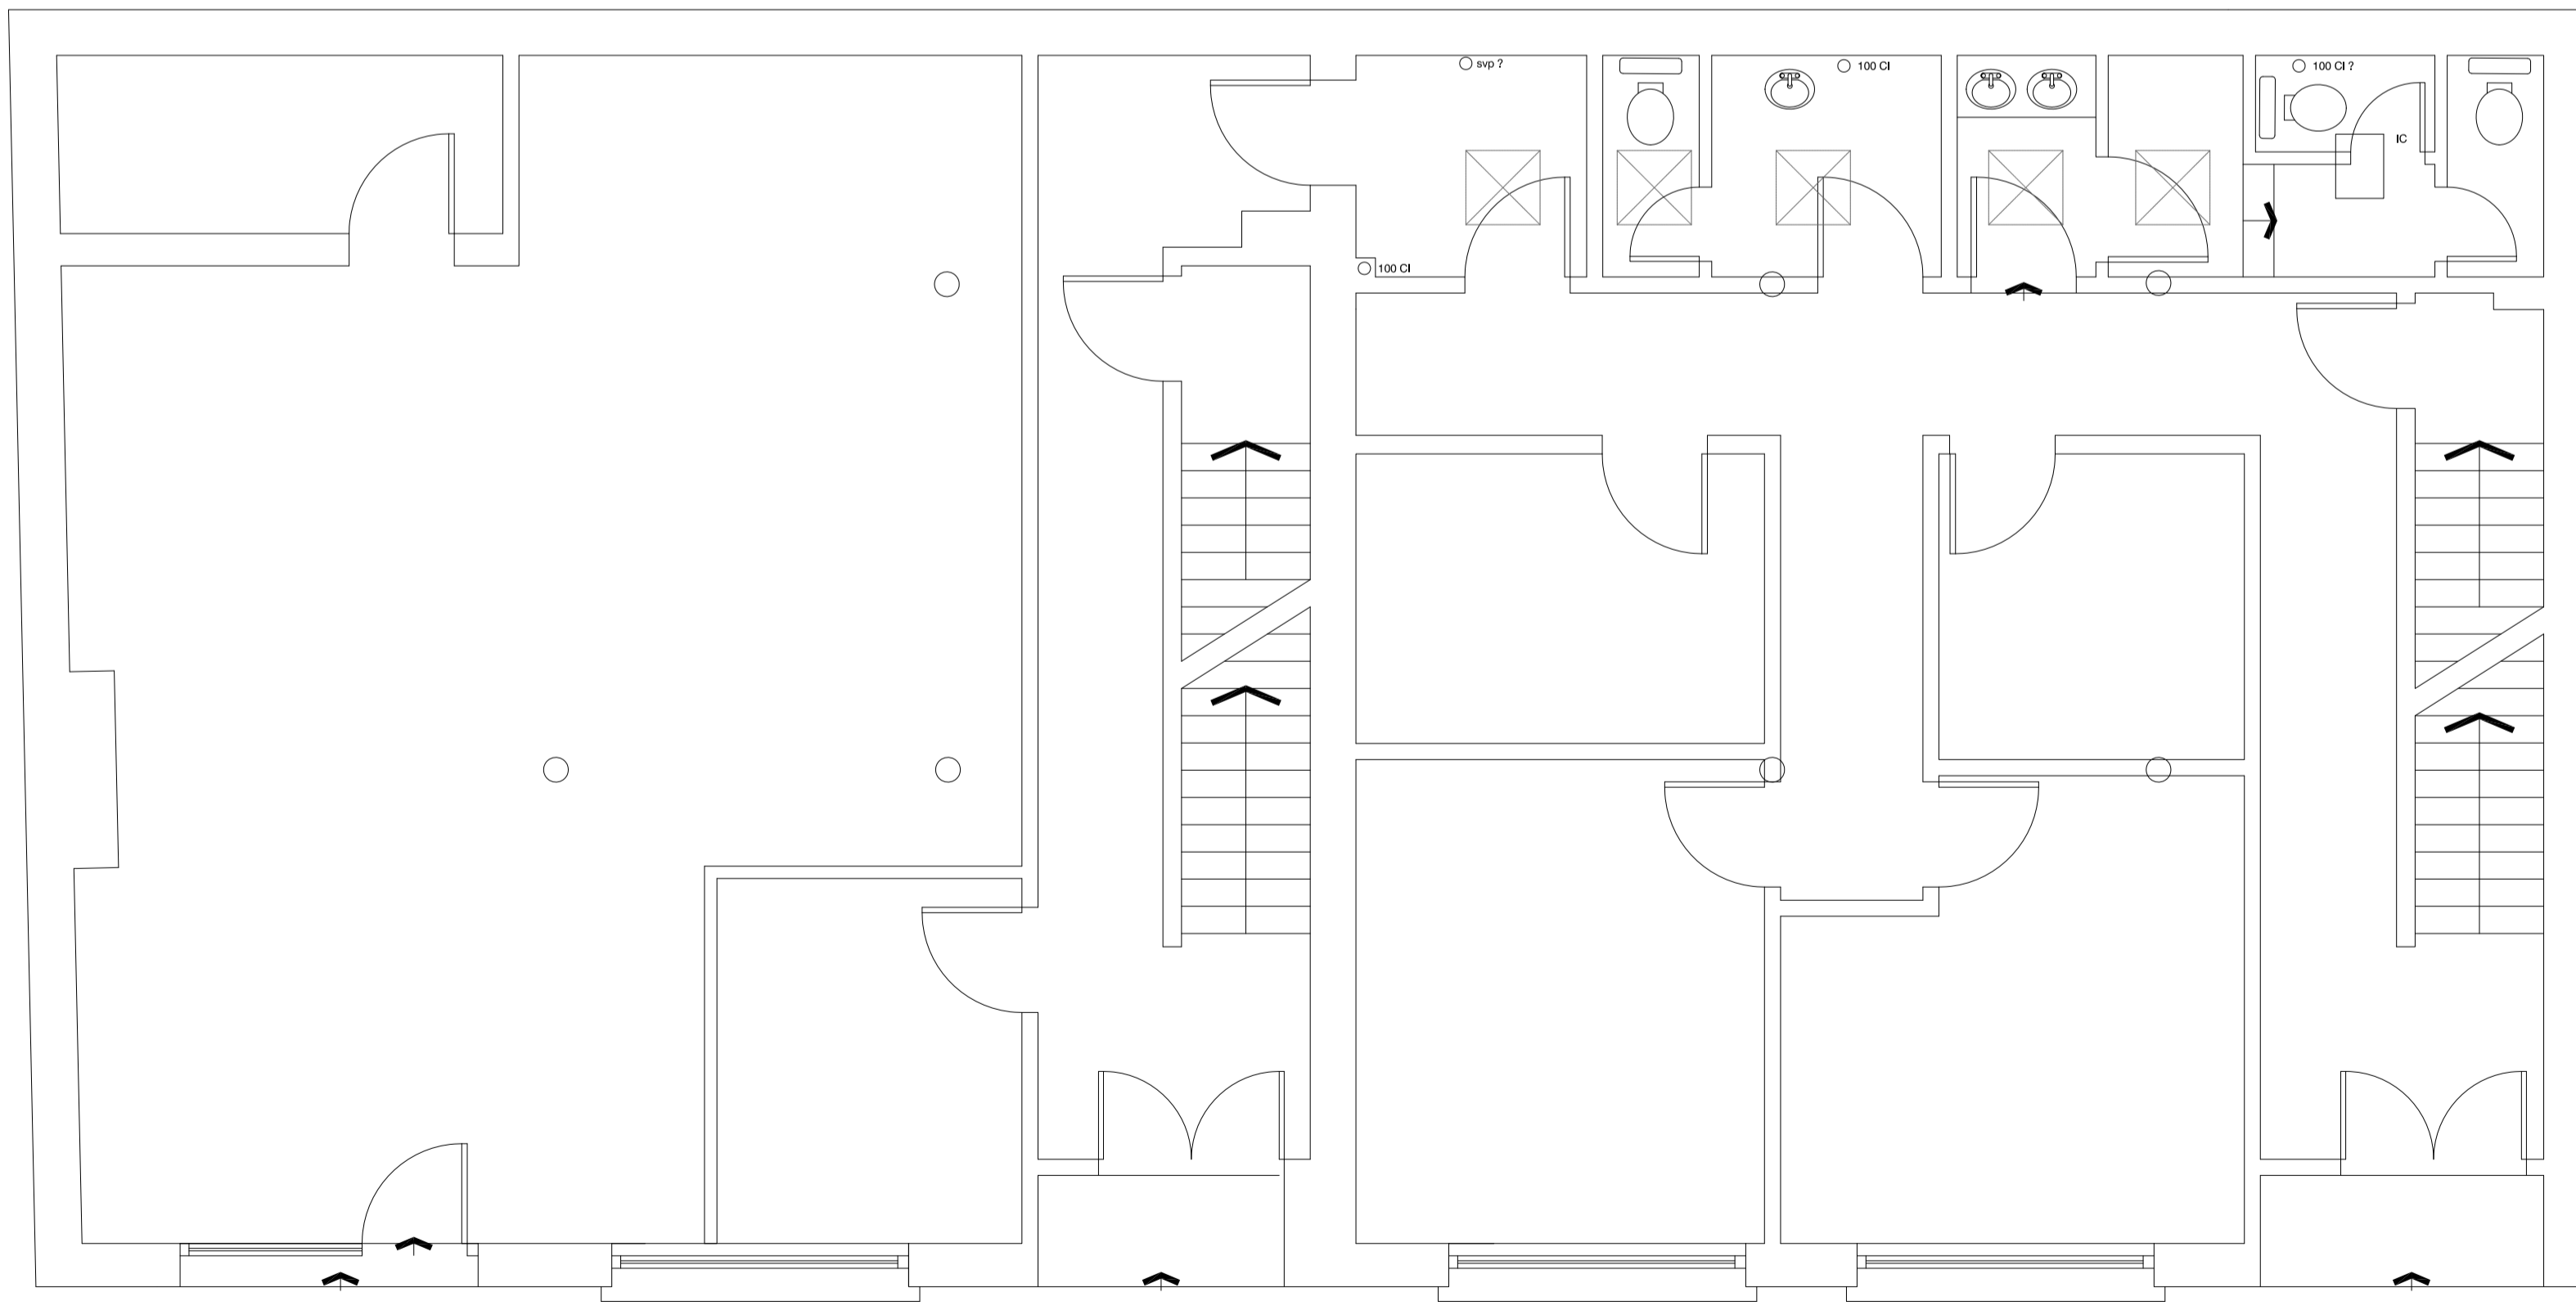

GROUND FLOOR


Gross internal area :191m2

P2 ISSUE FOR PLANNING RESUBMISSION 17-11-10 NASH
 P1 ISSUE FOR PLANNING (2) 10-09-10 AH

REV	DESCRIPTION	DATE	INITIAL

Do not scale. All dimensions and levels must be verified on site and discrepancies reported to CS2 Limited, prior to commencing works or preparing site drawings. Any conflicting information must be reported for clarification. If in doubt, ask.

STAGE:
 PLANNING

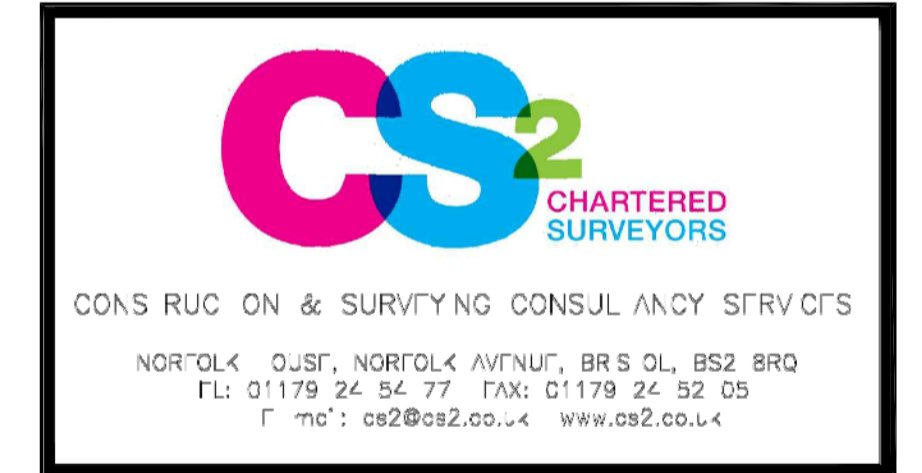

PROJECT:
 106-109 SAFFRON HILL
 LONDON EC1N 8QS

CLIENT:
 THE CHARTERED INSTITUTION OF WATER AND
 ENVIRONMENTAL MANAGEMENT

TITLE:
 EXISTING LAYOUT PLANS
 SHEET 1

DRAWN: AH/NASH	CHECKED: MB	DATE: AUGUST 2010
-------------------	----------------	----------------------

SCALE: 1:50 @ A1	DRAWING NO. 286-P-RJ11	REV: P2
---------------------	---------------------------	------------