


CROSS SECTION THROUGH KIRBY STREET - SAFFRON HILL AS EXISTING

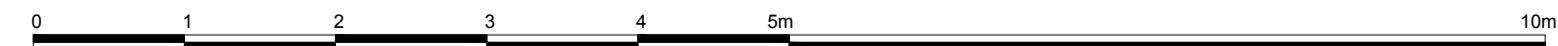

| P1  | ISSUE FOR PLANNING (2) | 10-09-10 | AH      |
|-----|------------------------|----------|---------|
| REV | DESCRIPTION            | DATE     | INITIAL |

Do not scale. All dimensions and levels must be verified on site and discrepancies reported to CS2 Limited, prior to commencing works or preparing site drawings. Any conflicting information must be reported for clarification. If in doubt, ask.

STAGE:  
PLANNING



CONSTRUCTION & SURVEYING CONSULTANCY SERVICES  
 NORFOLK HOUSE, NORFOLK AVENUE, BRISTOL, BS2 8RD  
 TEL: 01179 24 54 77 FAX: 01179 24 52 05  
 E-mail: cs2@cs2.co.uk www.cs2.co.uk

PROJECT:  
106-109 SAFFRON HILL  
LONDON EC1N 8QS

CLIENT:  
THE CHARTERED INSTITUTION OF WATER AND ENVIRONMENTAL MANAGEMENT

TITLE:  
EXISTING ELEVATION SHEET 2

|              |                |                      |
|--------------|----------------|----------------------|
| DRAWN:<br>AH | CHECKED:<br>MB | DATE:<br>AUGUST 2010 |
|--------------|----------------|----------------------|

|                     |                           |            |
|---------------------|---------------------------|------------|
| SCALE:<br>1:50 @ A1 | DRAWING NO.<br>286-P-RJ14 | REV:<br>P1 |
|---------------------|---------------------------|------------|