


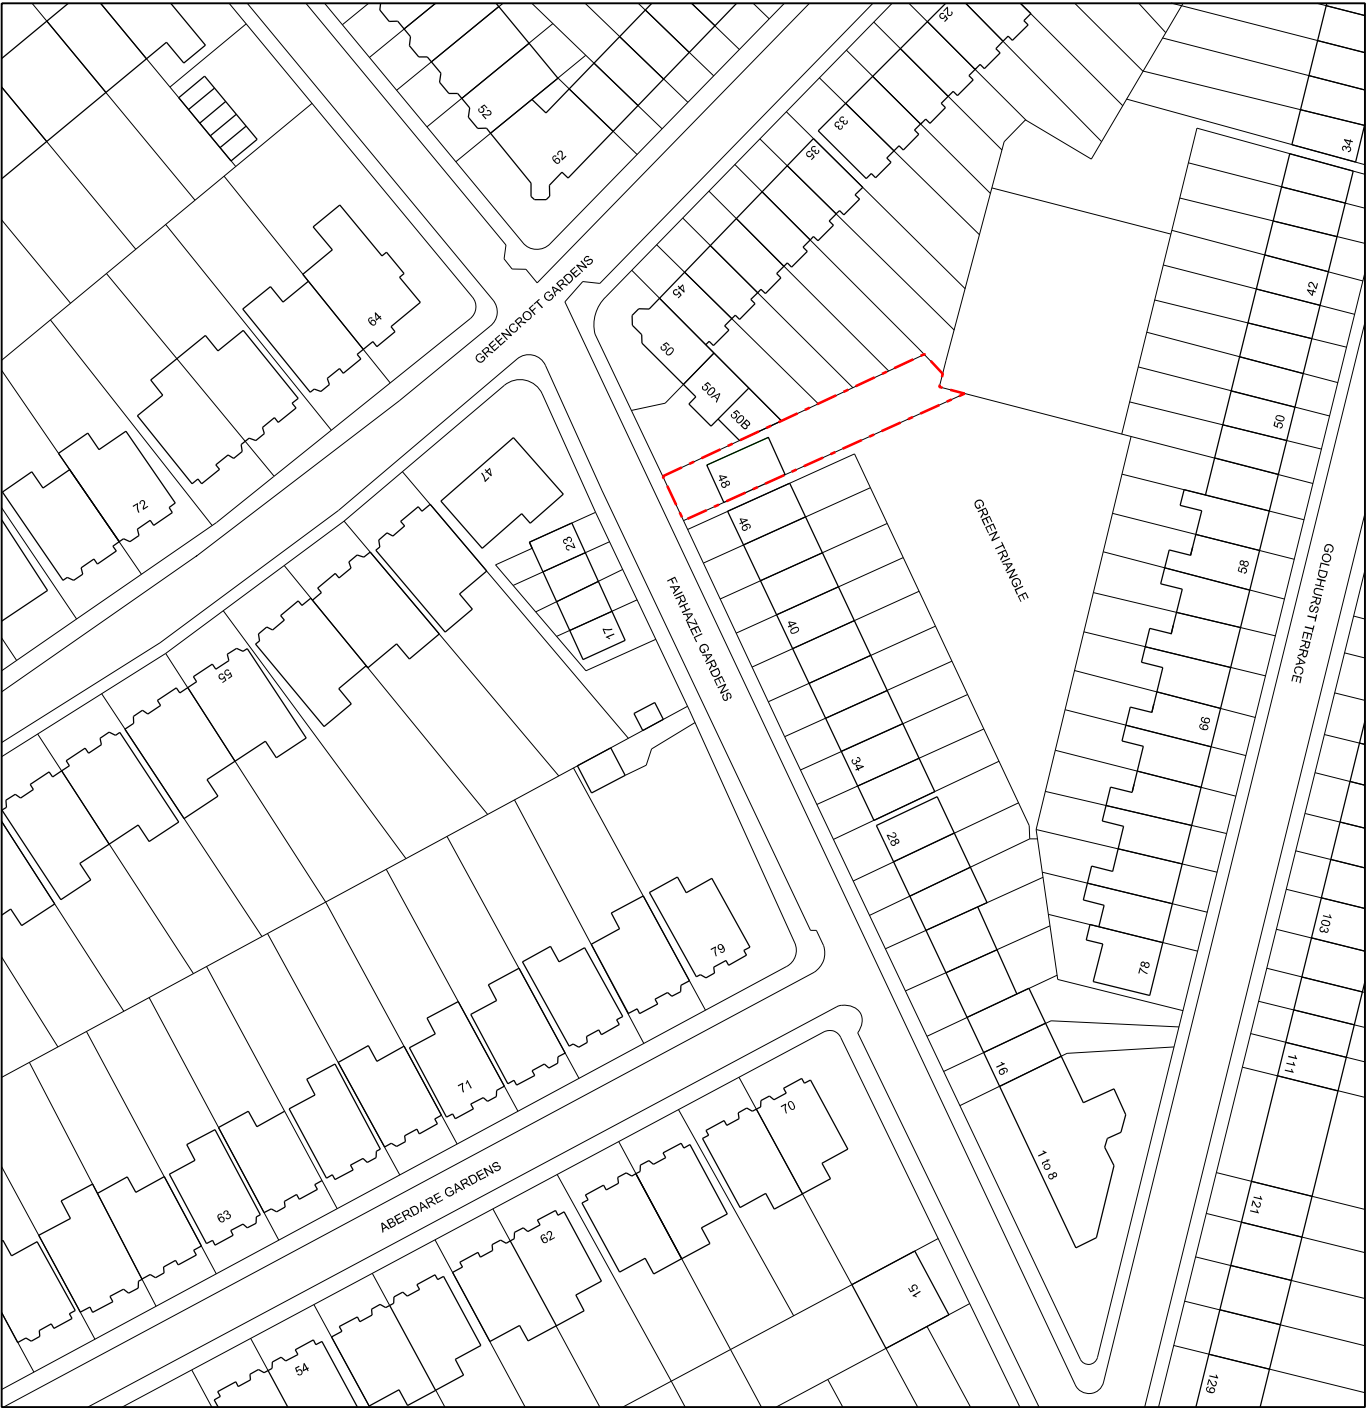

1 SITE LOCATION PLAN

REVISION		
-	10.10.2011	ISSUED FOR PLANNING APPLICATION



CLIENT	Ms ERICA JONG	
PROJECT	Flat 3, 48 Fairhazel Gardens London NW6 3SJ	
TITLE	SITE LOCATION PLAN	
DWG No	P0010_001_-	SCALE 1:1250 @ A3

ERICA JONG ARCHITECTS
ARCHITECTURE DESIGN MANAGEMENT

48 Fairhazel Gardens London NW6 3SJ
T [0]207 372 5768
E info@ericajongarchitects.com
www.ericajongarchitects.com