

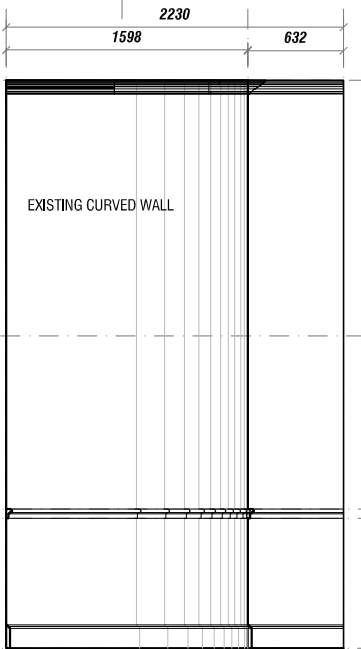


- Notes:**
- Do not scale from this drawing.
 - Verify all dimensions on site.
 - All information is to be checked and verified by the contractors and sub-contractors for accuracy and fit.
 - Discrepancies or omissions to be brought to the attention of the design team.

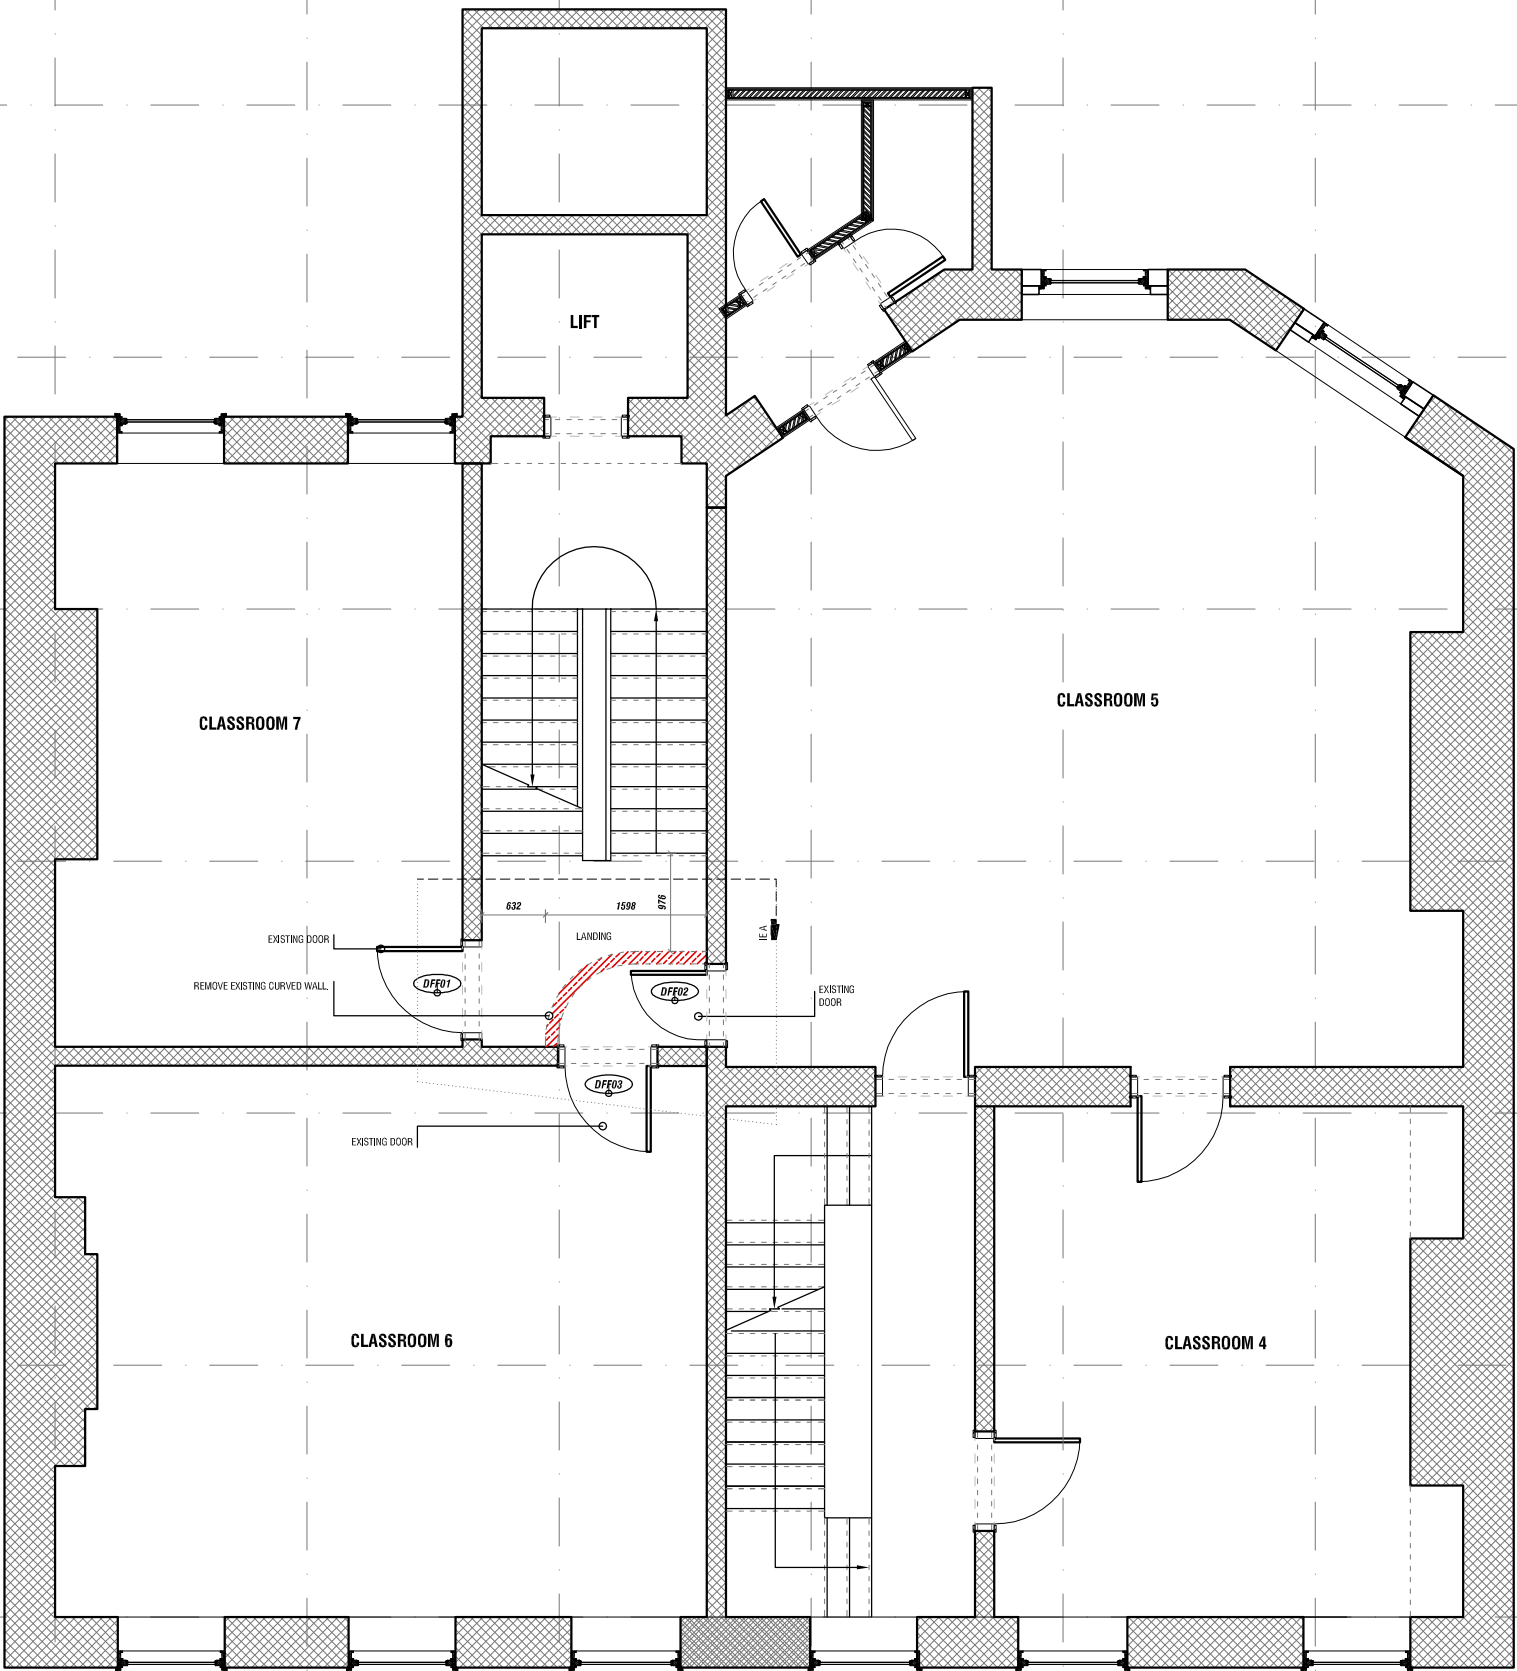

EXISTING - INTERNAL ELEVATION A
SCALE 1:50

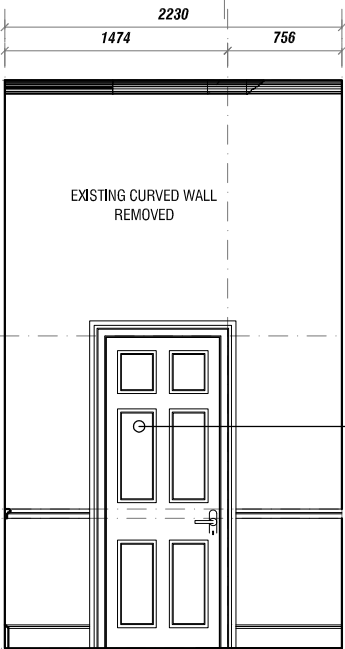

PROPOSED - INTERNAL ELEVATION A
SCALE 1:50

REV	NOTES	REV BY	DATE
P02	Title Block update	RC	22.05.2011



PROJECT NAME:		
3-4 Southampton Place, KAPLAN		
DRAWING TITLE:		
PROPOSED		
LOCATION:	SCALE:	
FIRST FLOOR	1:75 @ A3	
DRAWING NUMBER:	REVISION	
SOUT4-3.002.FF	P02	
DRAWN BY	DATE	CHECKED
RC	16.02.2011	
DRAWING STATUS:		
APPROVAL	TENDER	CONSTRUCTION