




25
2500
2500
2500
2500
2500
2500
2500
2500
2500

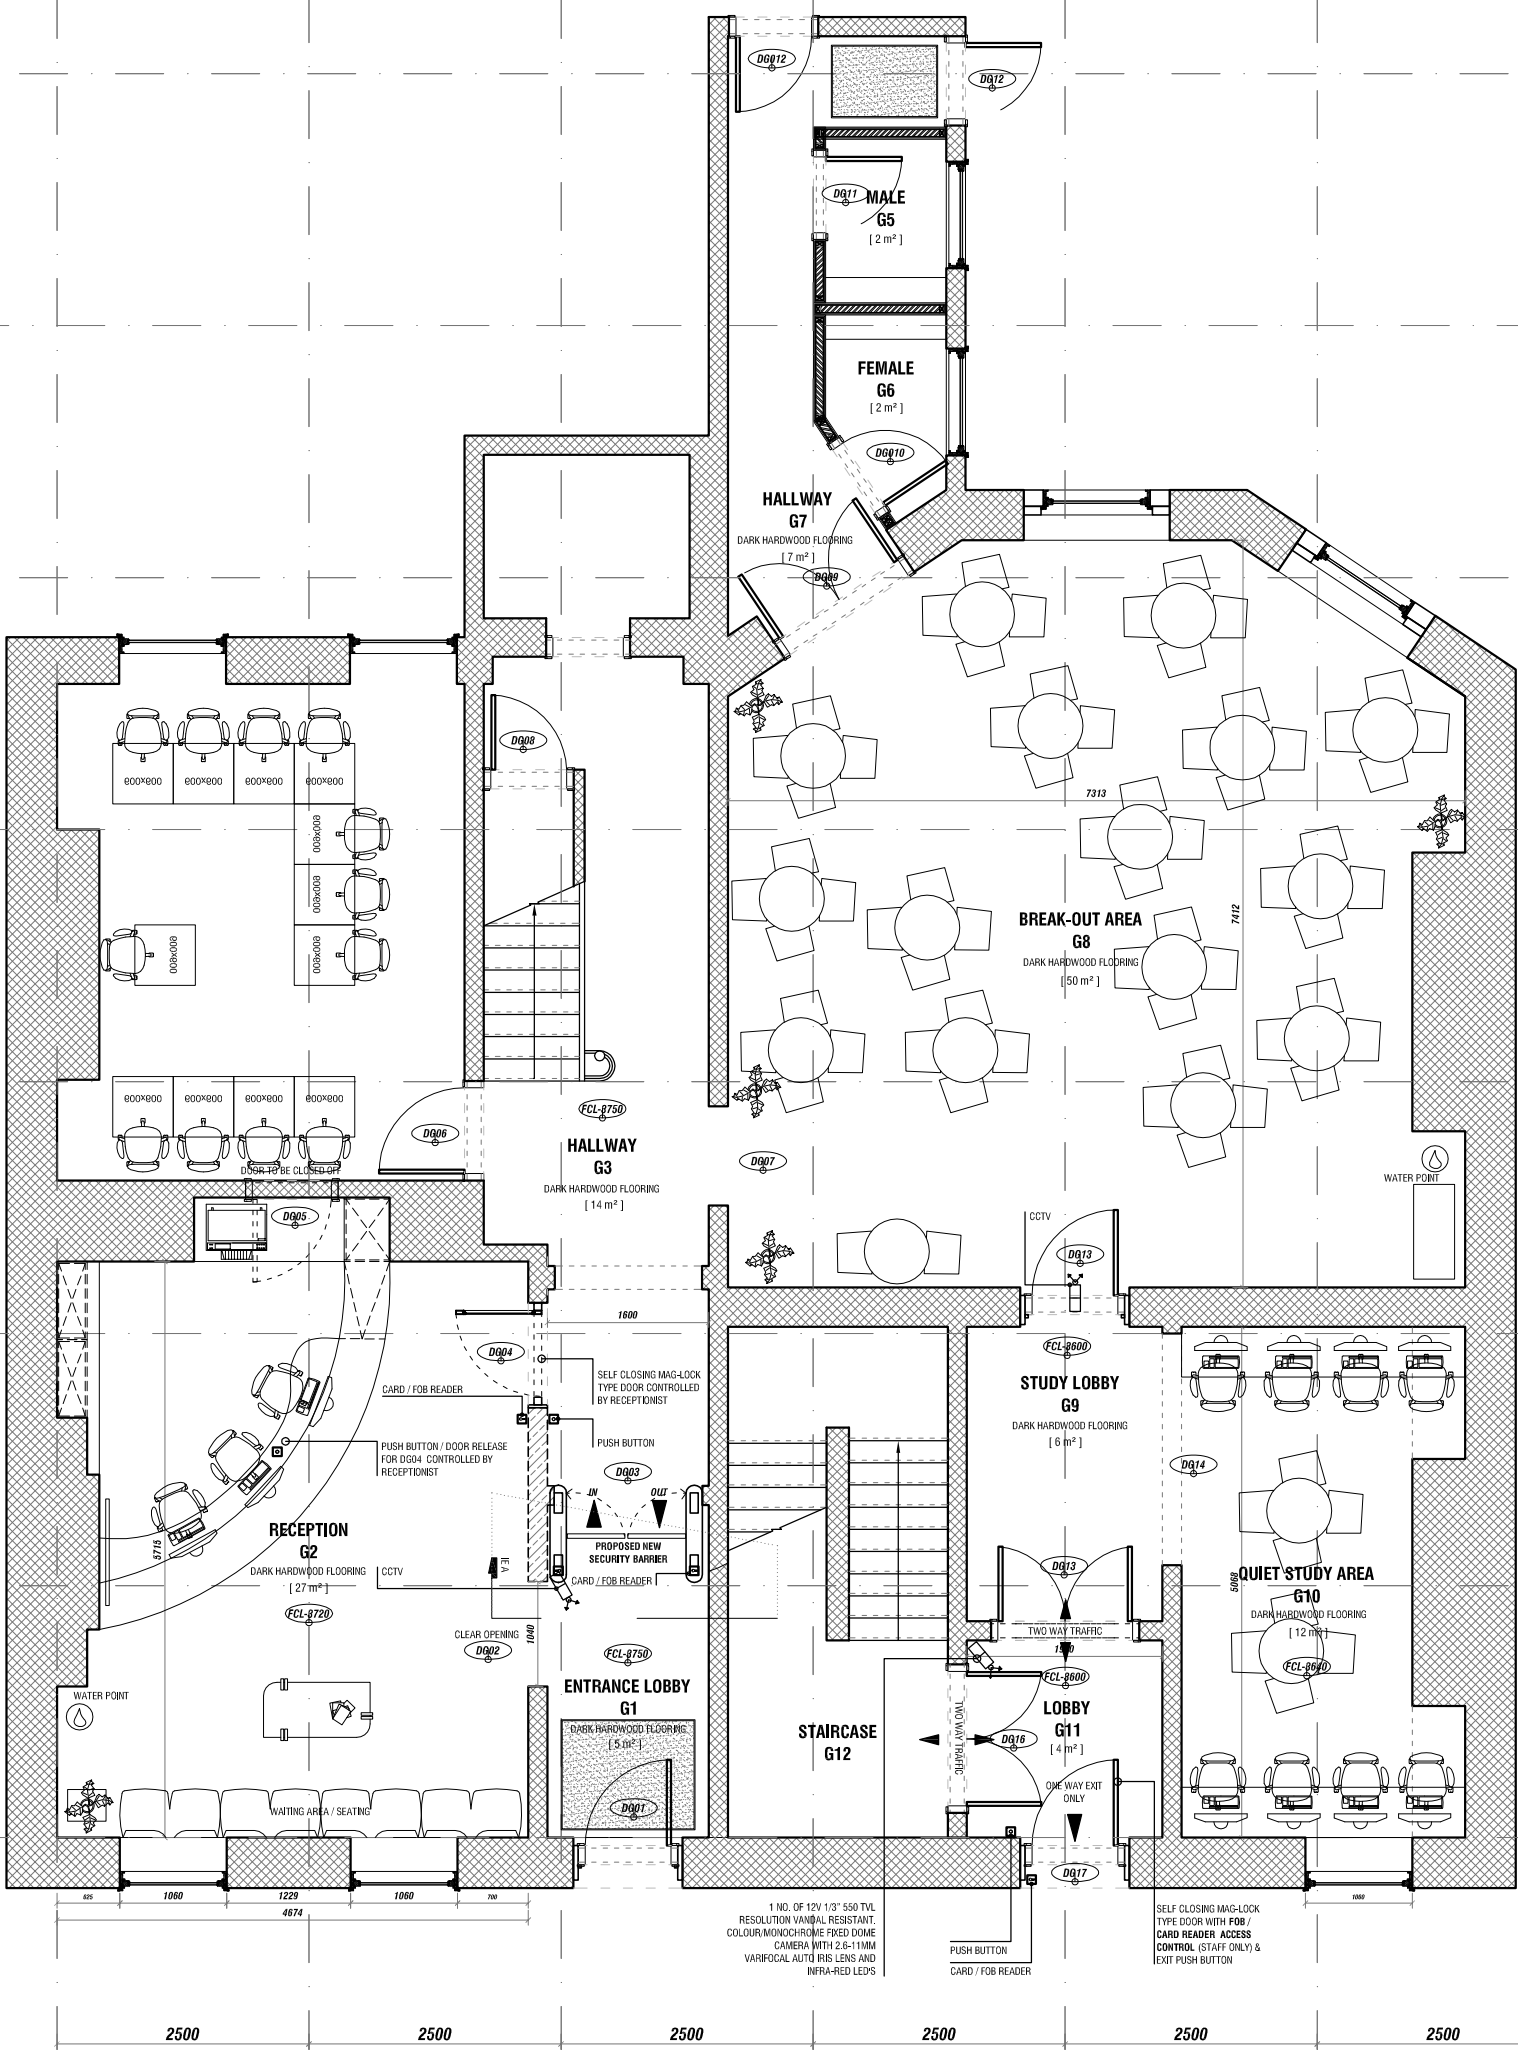

- Notes:**
- Do not scale from this drawing.
 - Verify all dimensions on site.
 - All information is to be checked and verified by the contractors and sub-contractors for accuracy and fit.
 - Discrepancies or omissions to be brought to the attention of the design team.

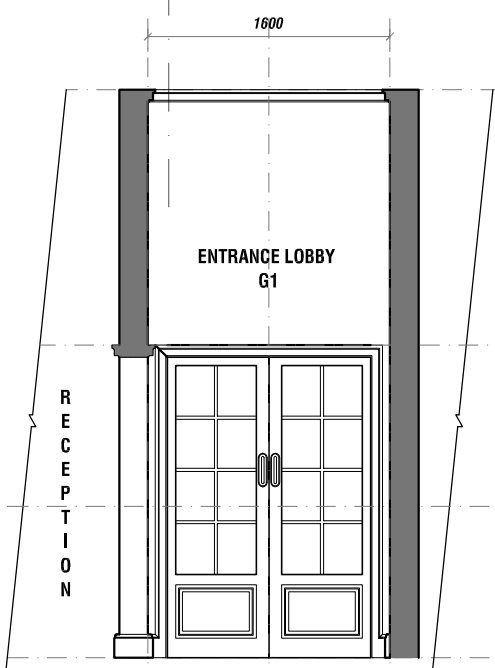

EXISTING - INTERNAL ELEVATION A
SCALE 1:50

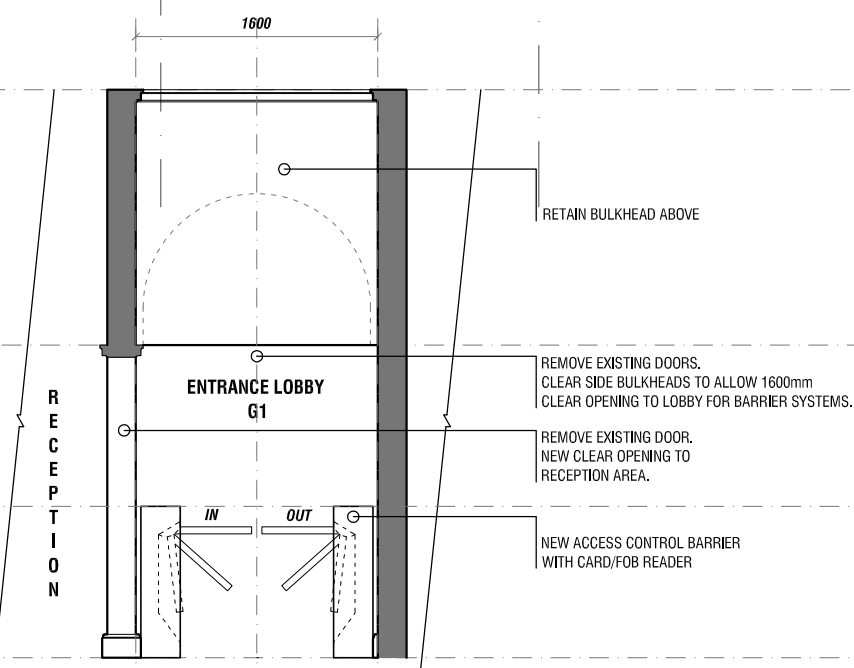

PROPOSED - INTERNAL ELEVATION A
SCALE 1:50

P02	Title block update	RC 22.05.2011
REV	NOTES	REV BY DATE

AMBER OFFICE INTERIORS LTD.

**3-4 Southampton Place,
KAPLAN**

DRAWING TITLE: **PROPOSED**

LOCATION: **GROUND FLOOR** SCALE: **1:75 @ A3**

DRAWING NUMBER: **SOUT4-3.002.GF** REVISION: **P02**

DRAWN BY: **RC** DATE: **16.02.2011** CHECKED:

DRAWING STATUS:

APPROVAL	TENDER	CONSTRUCTION
----------	--------	--------------