
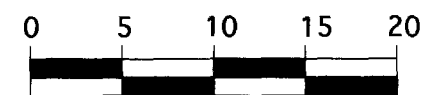


DO NOT SCALE FROM THIS DRAWING
ALL DIMENSIONS ARE TO BE CHECKED ON SITE
THIS DRAWING IS TO BE USED IN CONNECTION WITH ALL CONSULTANTS INFORMATION
ARCHER ARCHITECTS IS IN THE COPYRIGHT OF ALL INFORMATION WITHIN THIS DRAWING

Notes

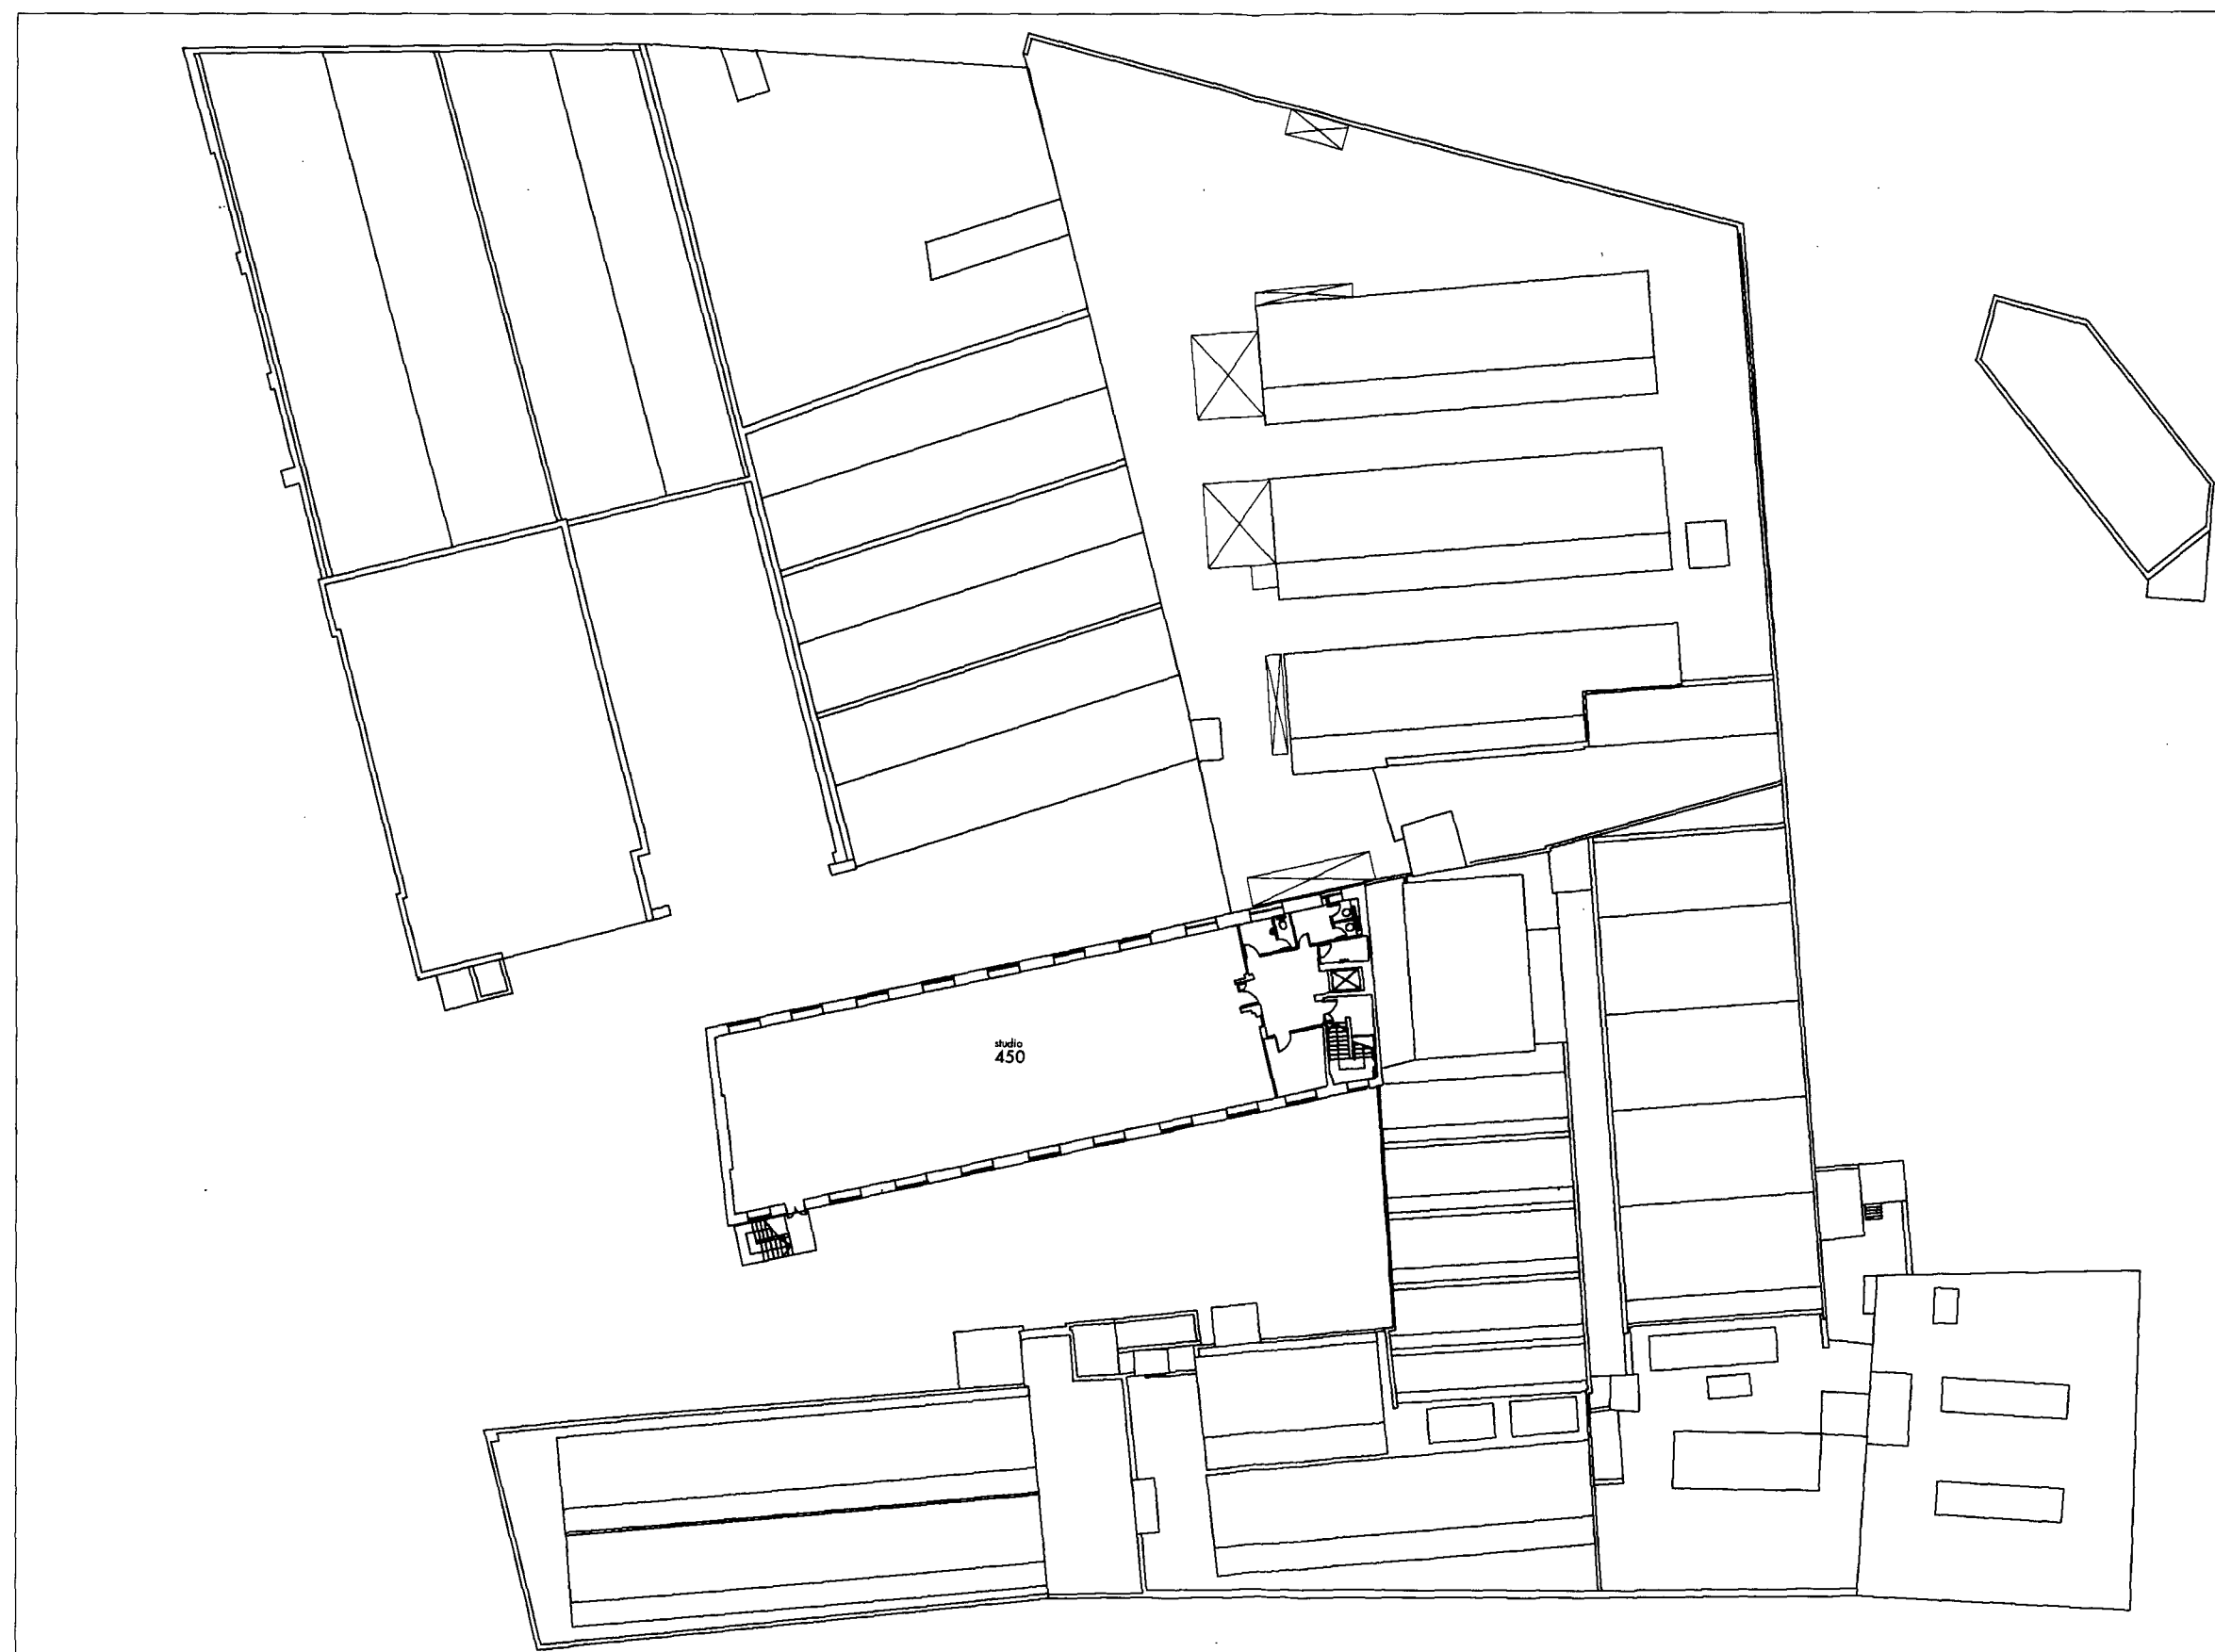

Rev	Description	Date
-----	-------------	------

Drawing Status

PLANNING

Issued only for purpose indicated

ARCHER ARCHITECTS LLP

Studio 3.07 The Tea Building
Shoreditch High Street
London E1 6JJ

t: 020 7739 2424
f: 020 7739 1818
e: studio@archerarchitects.com
www.archerarchitects.com

Client LONDON BUILDINGS

Job Title	HIGHGATE STUDIO'S ROOF TERRACE	Job No	5105
-----------	-----------------------------------	--------	------

Drawing Title

EXISTING FIFTH FLOOR

Scale	1:400 @A3	Drawn by	AD
Date	05/10/11	Checked by	
Drawing No.		Rev.	

5105/01/106