


DO NOT SCALE FROM THIS DRAWING
ALL DIMENSIONS ARE TO BE CHECKED ON SITE
THIS DRAWING IS TO BE READ IN CONJUNCTION WITH ALL CONSULTANT INFORMATION
ARCHER ARCHITECTS KEEP THE COPYRIGHT OF ALL INFORMATION WITHIN THIS DRAWING

Notes

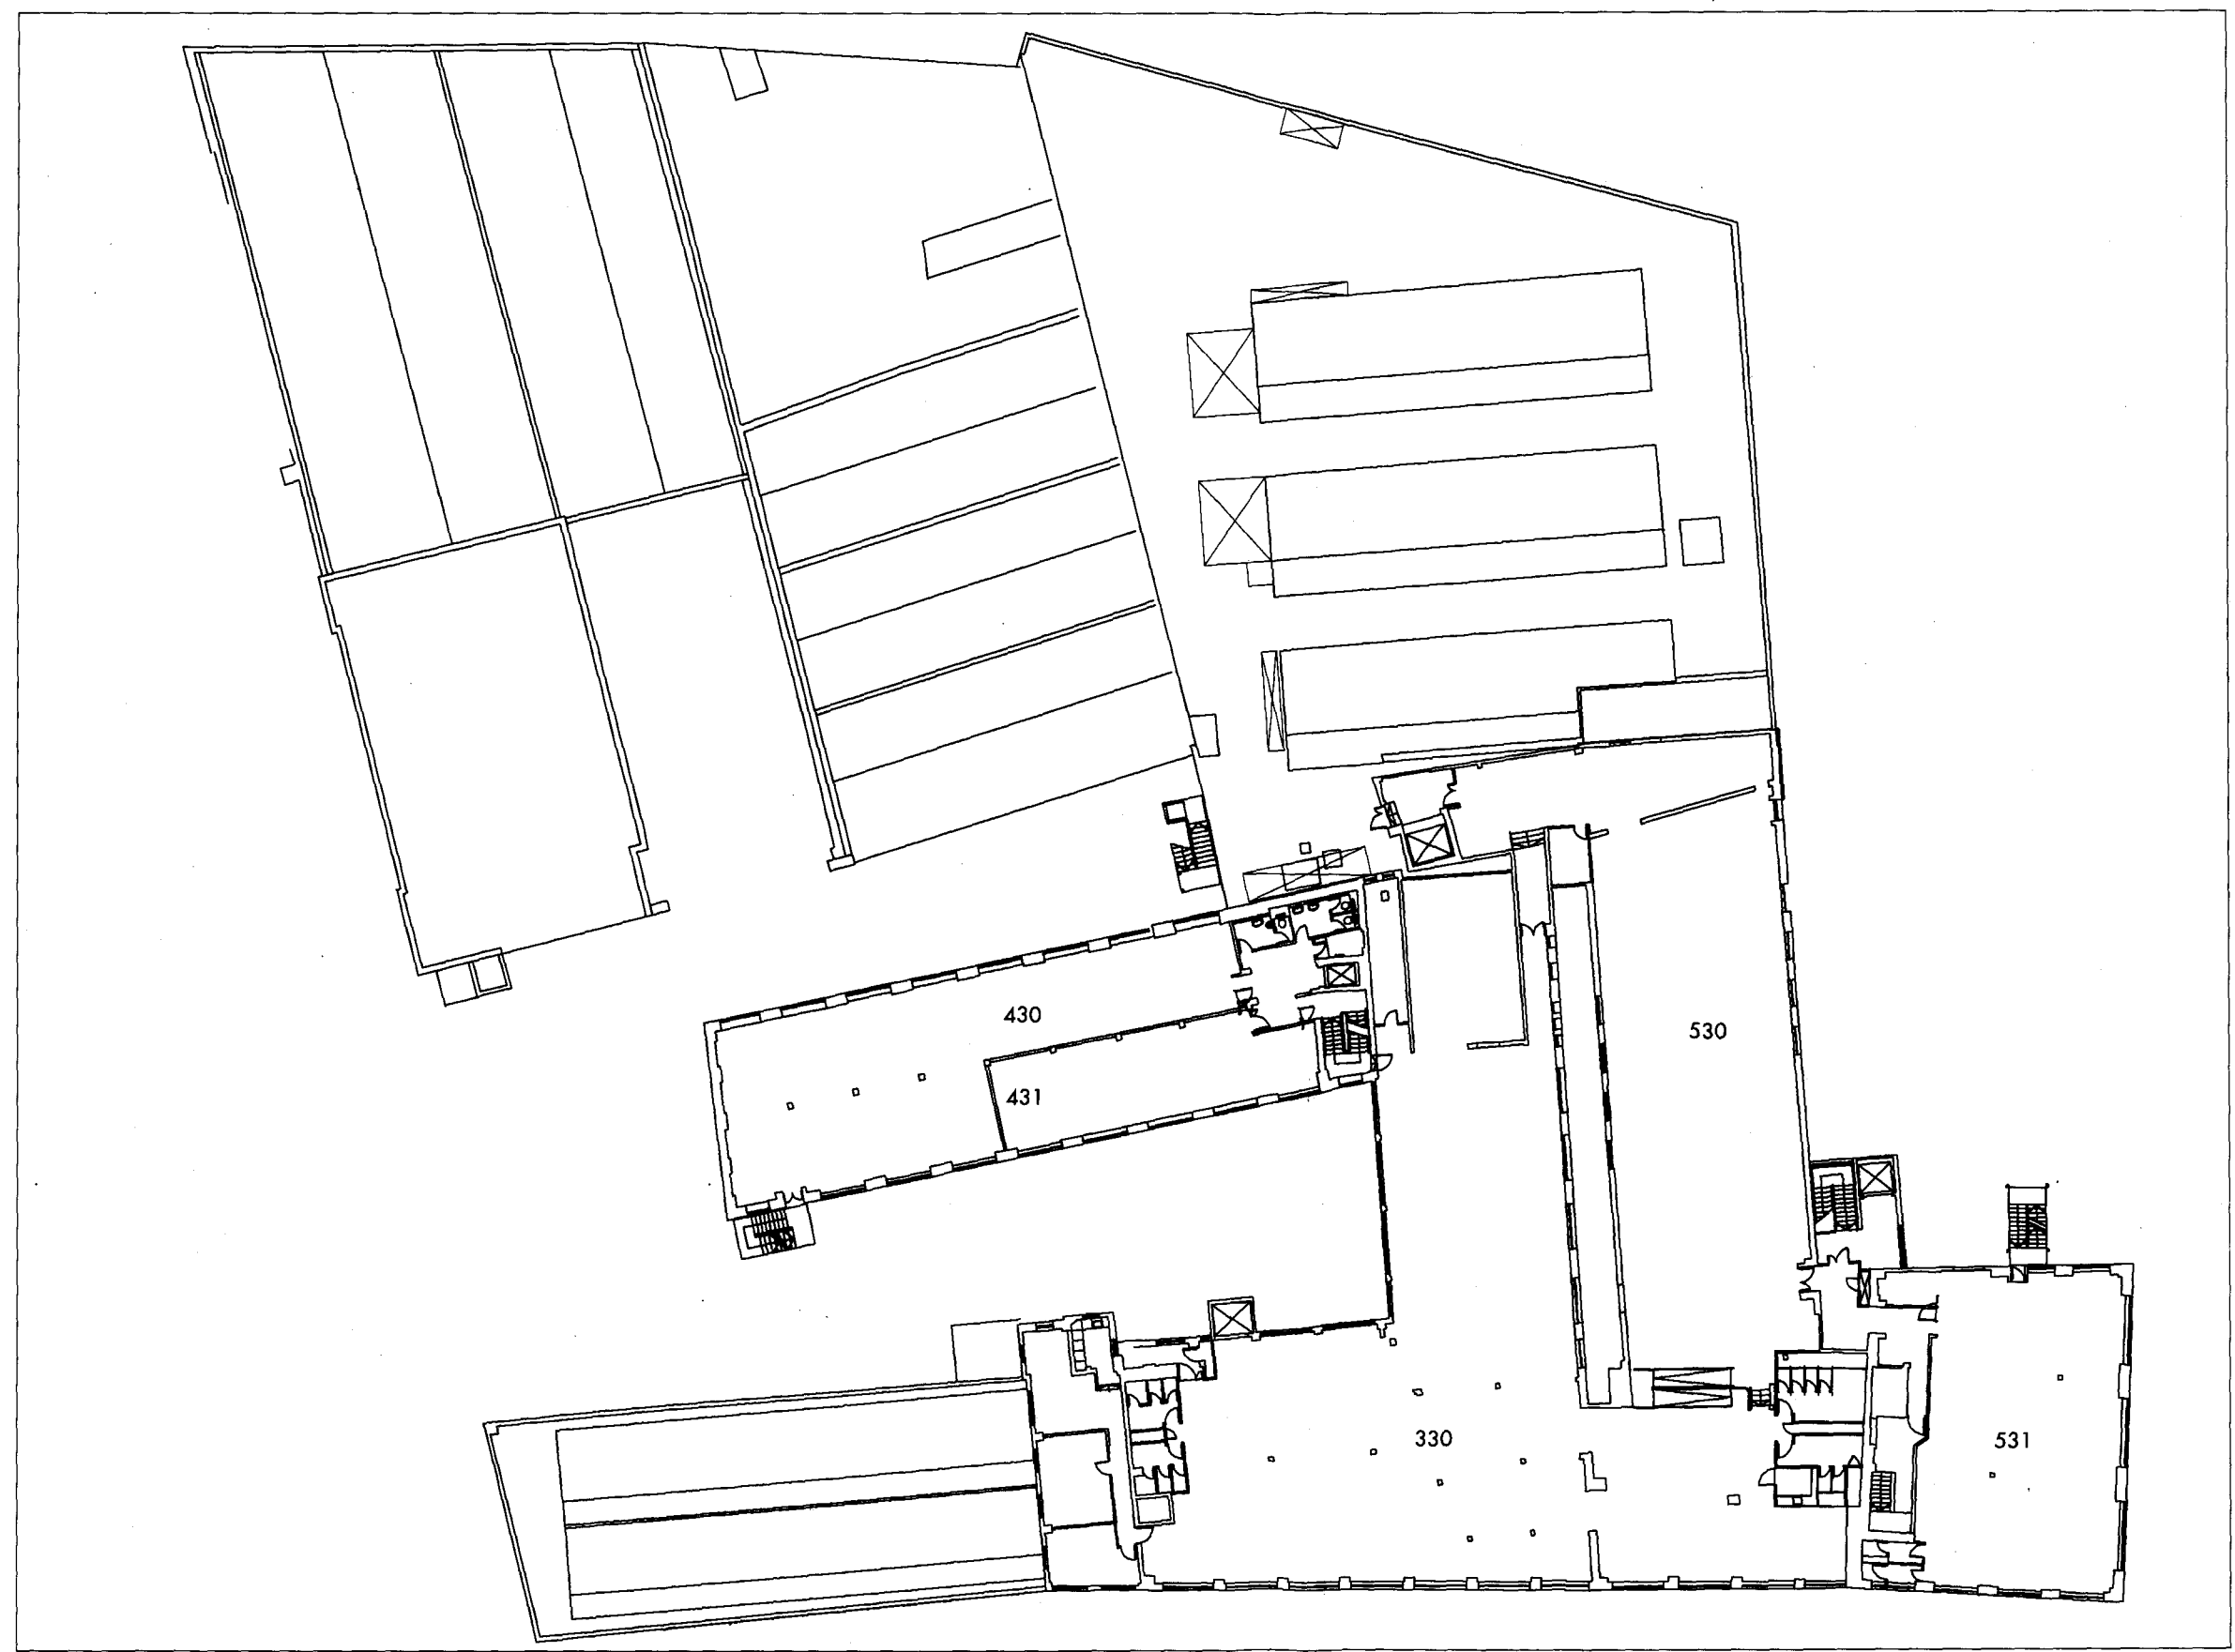

Rev	Description	Date
Drawing Status		
PLANNING		
Issued only for purpose indicated		

ARCHER ARCHITECTS LLP
Studio 3.07 The Tea Building
Shoreditch High Street
London E1 6JJ
t: 020 7739 2424
f: 020 7739 1818
e: studio@archerarchitects.com
www.archerarchitects.com

Client	LONDON BUILDINGS	
Job Title	HIGHGATE STUDIO'S ROOF TERRACE	Job No 5105
Drawing Title	EXISTING THIRD FLOOR	

Scale	1:400 @A3	Drawn by AD
Date	05/10/11	Checked by
Drawing No.		Rev.

5105/01/104