


DO NOT SCALE FROM THIS DRAWING
ALL DIMENSIONS ARE TO BE CHECKED ON SITE
THIS DRAWING IS TO BE READ IN CONJUNCTION WITH ALL CONSULTANT INFORMATION
ARCHER ARCHITECTS RESERVE THE COPYRIGHT OF ALL INFORMATION WITHIN THIS DRAWING

Notes

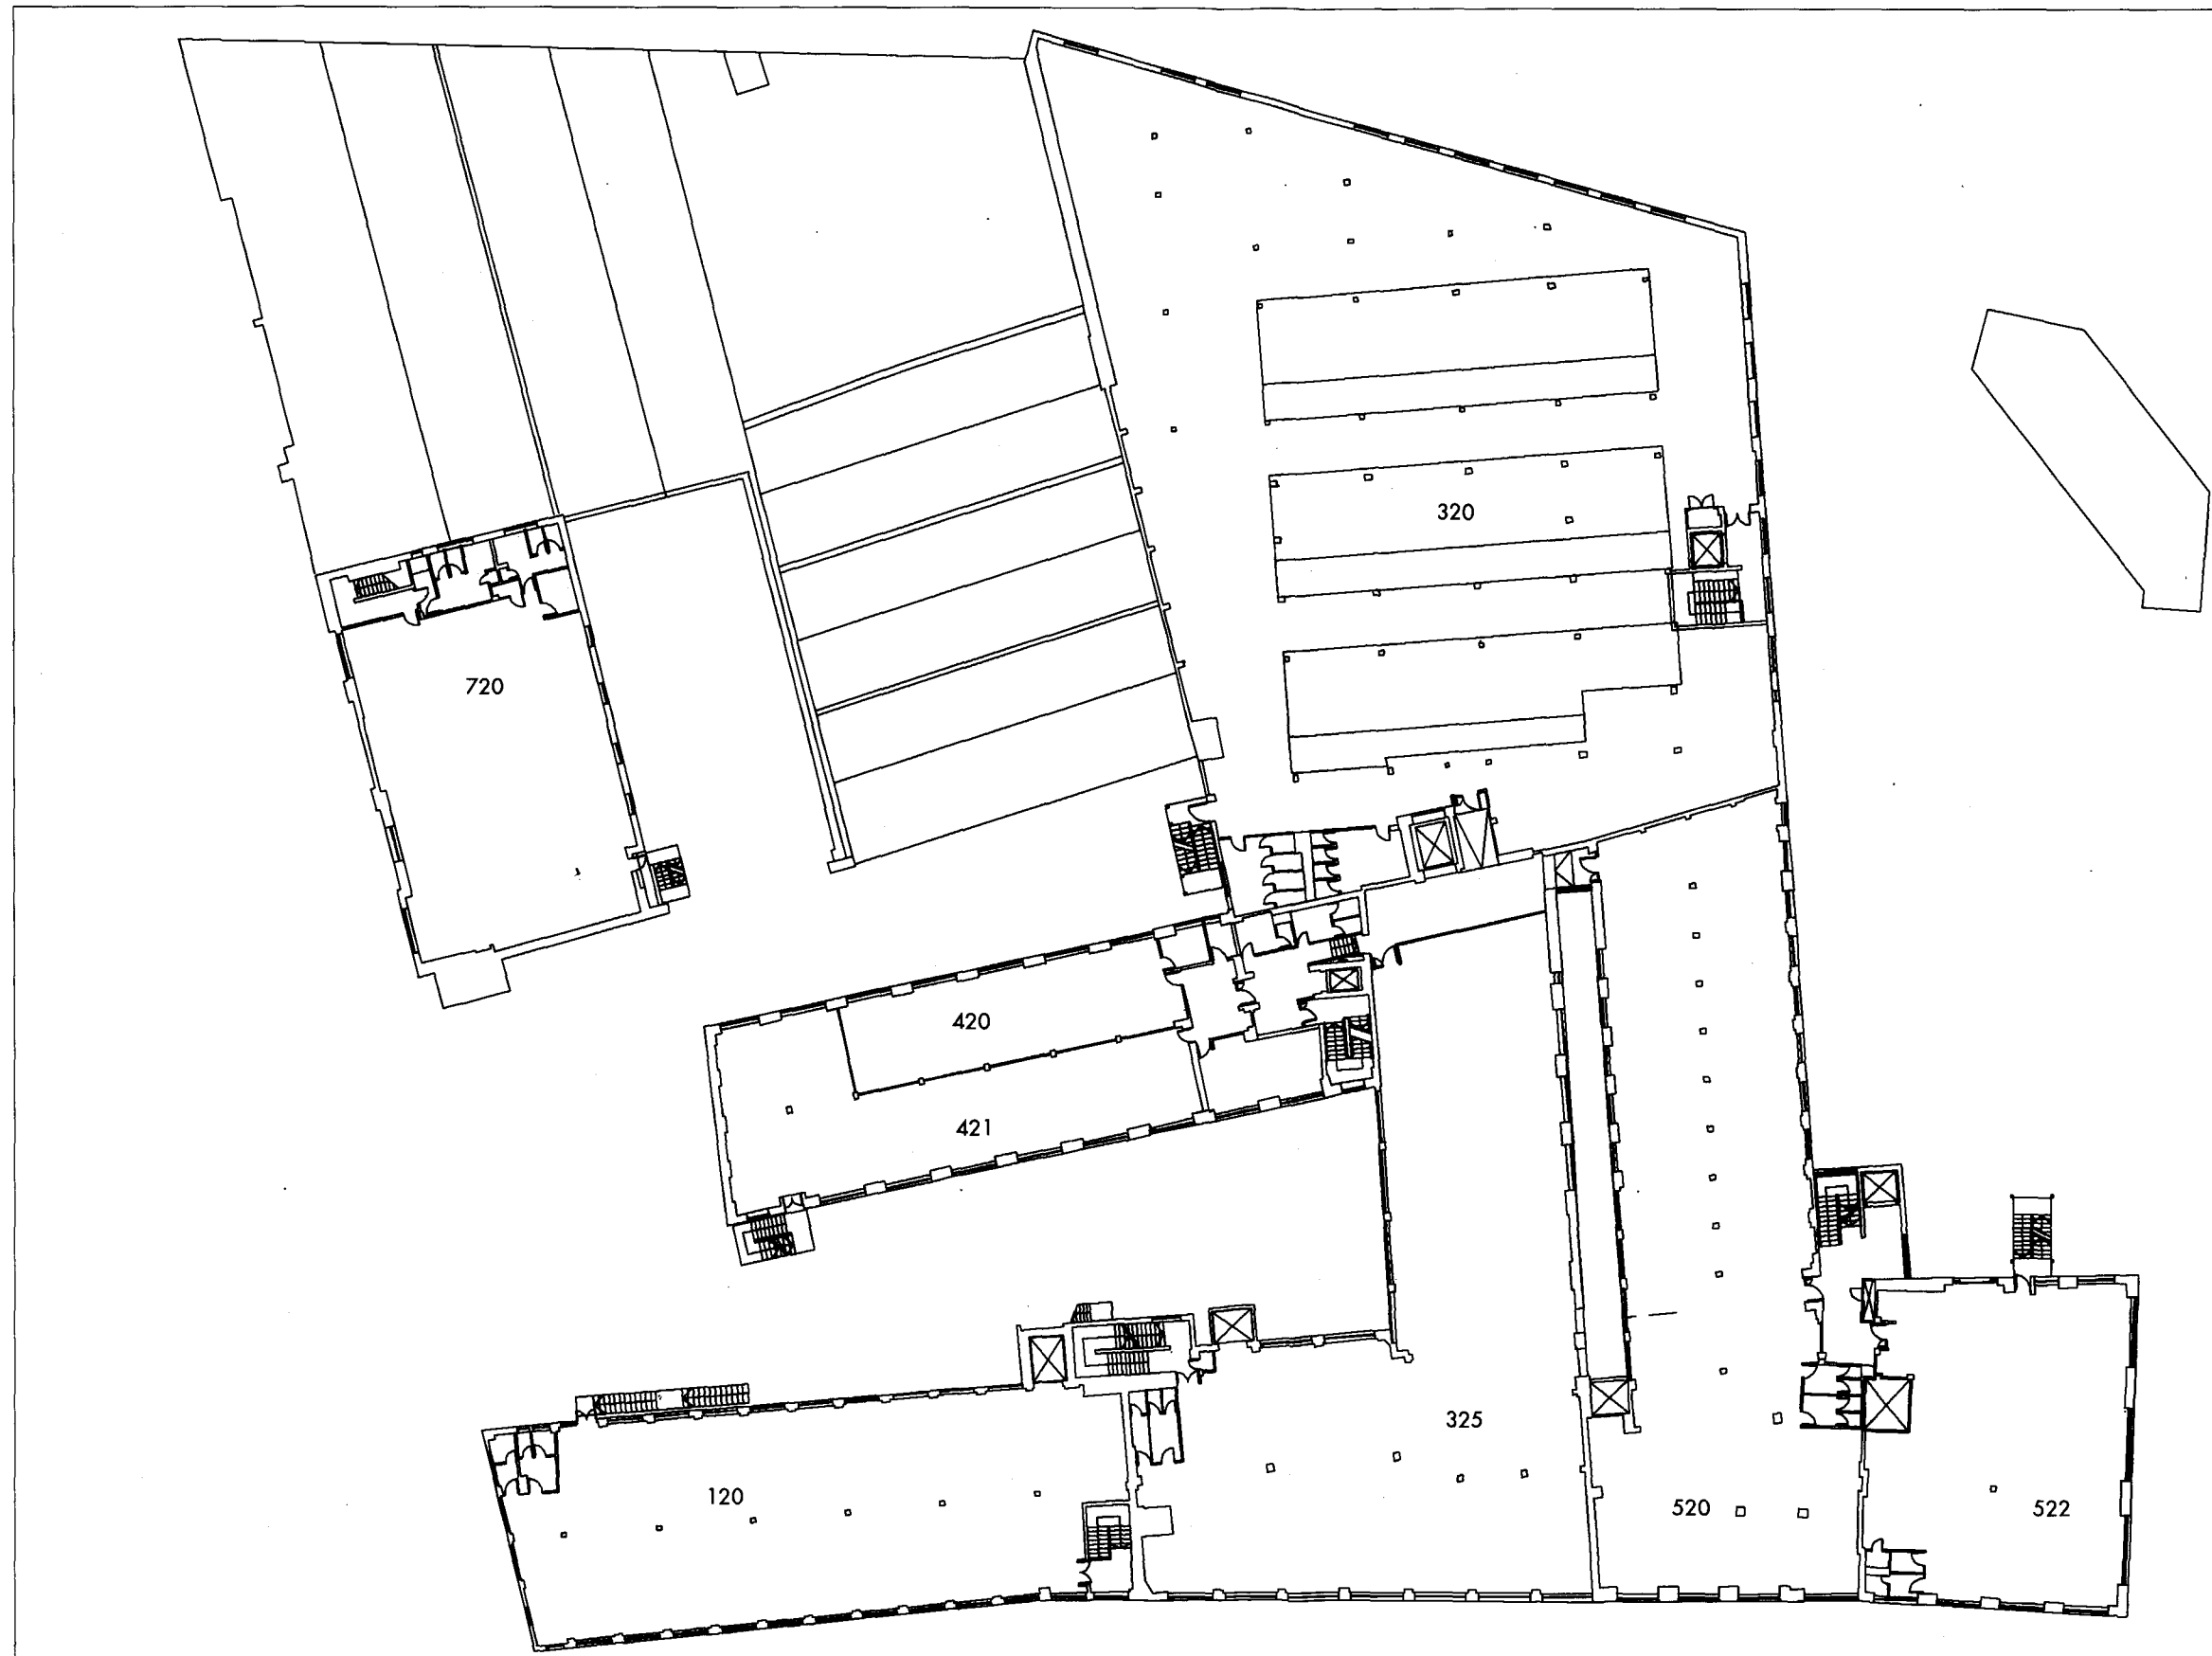

Rev	Description	Date
-----	-------------	------

Drawing Status

PLANNING

Issued only for purpose indicated

ARCHER ARCHITECTS LLP

Studio 3.07 The Tea Building
Shoreditch High Street
London E1 6JJ

t: 020 7739 2424
f: 020 7739 1818
e: studio@archerarchitects.com
www.archerarchitects.com

Client LONDON BUILDINGS

Job Title	Job No
HIGHGATE STUDIOS ROOF TERRACE	5105

Drawing Title
EXISTING SECOND FLOOR

Scale	Drawn by
1:400 @A3	AD
Date	Checked by
05/10/11	
Drawing No.	Rev.

5105/01/103