


DO NOT SCALE FROM THIS DRAWING
 ALL DIMENSIONS ARE TO BE CHECKED ON SITE
 THIS DRAWING IS TO BE READ IN CONJUNCTION WITH ALL COORDINATE INFORMATION
 ARCHER ARCHITECTS RESERVE THE COPYRIGHT OF ALL INFORMATION WITHIN THIS DRAWING

Notes

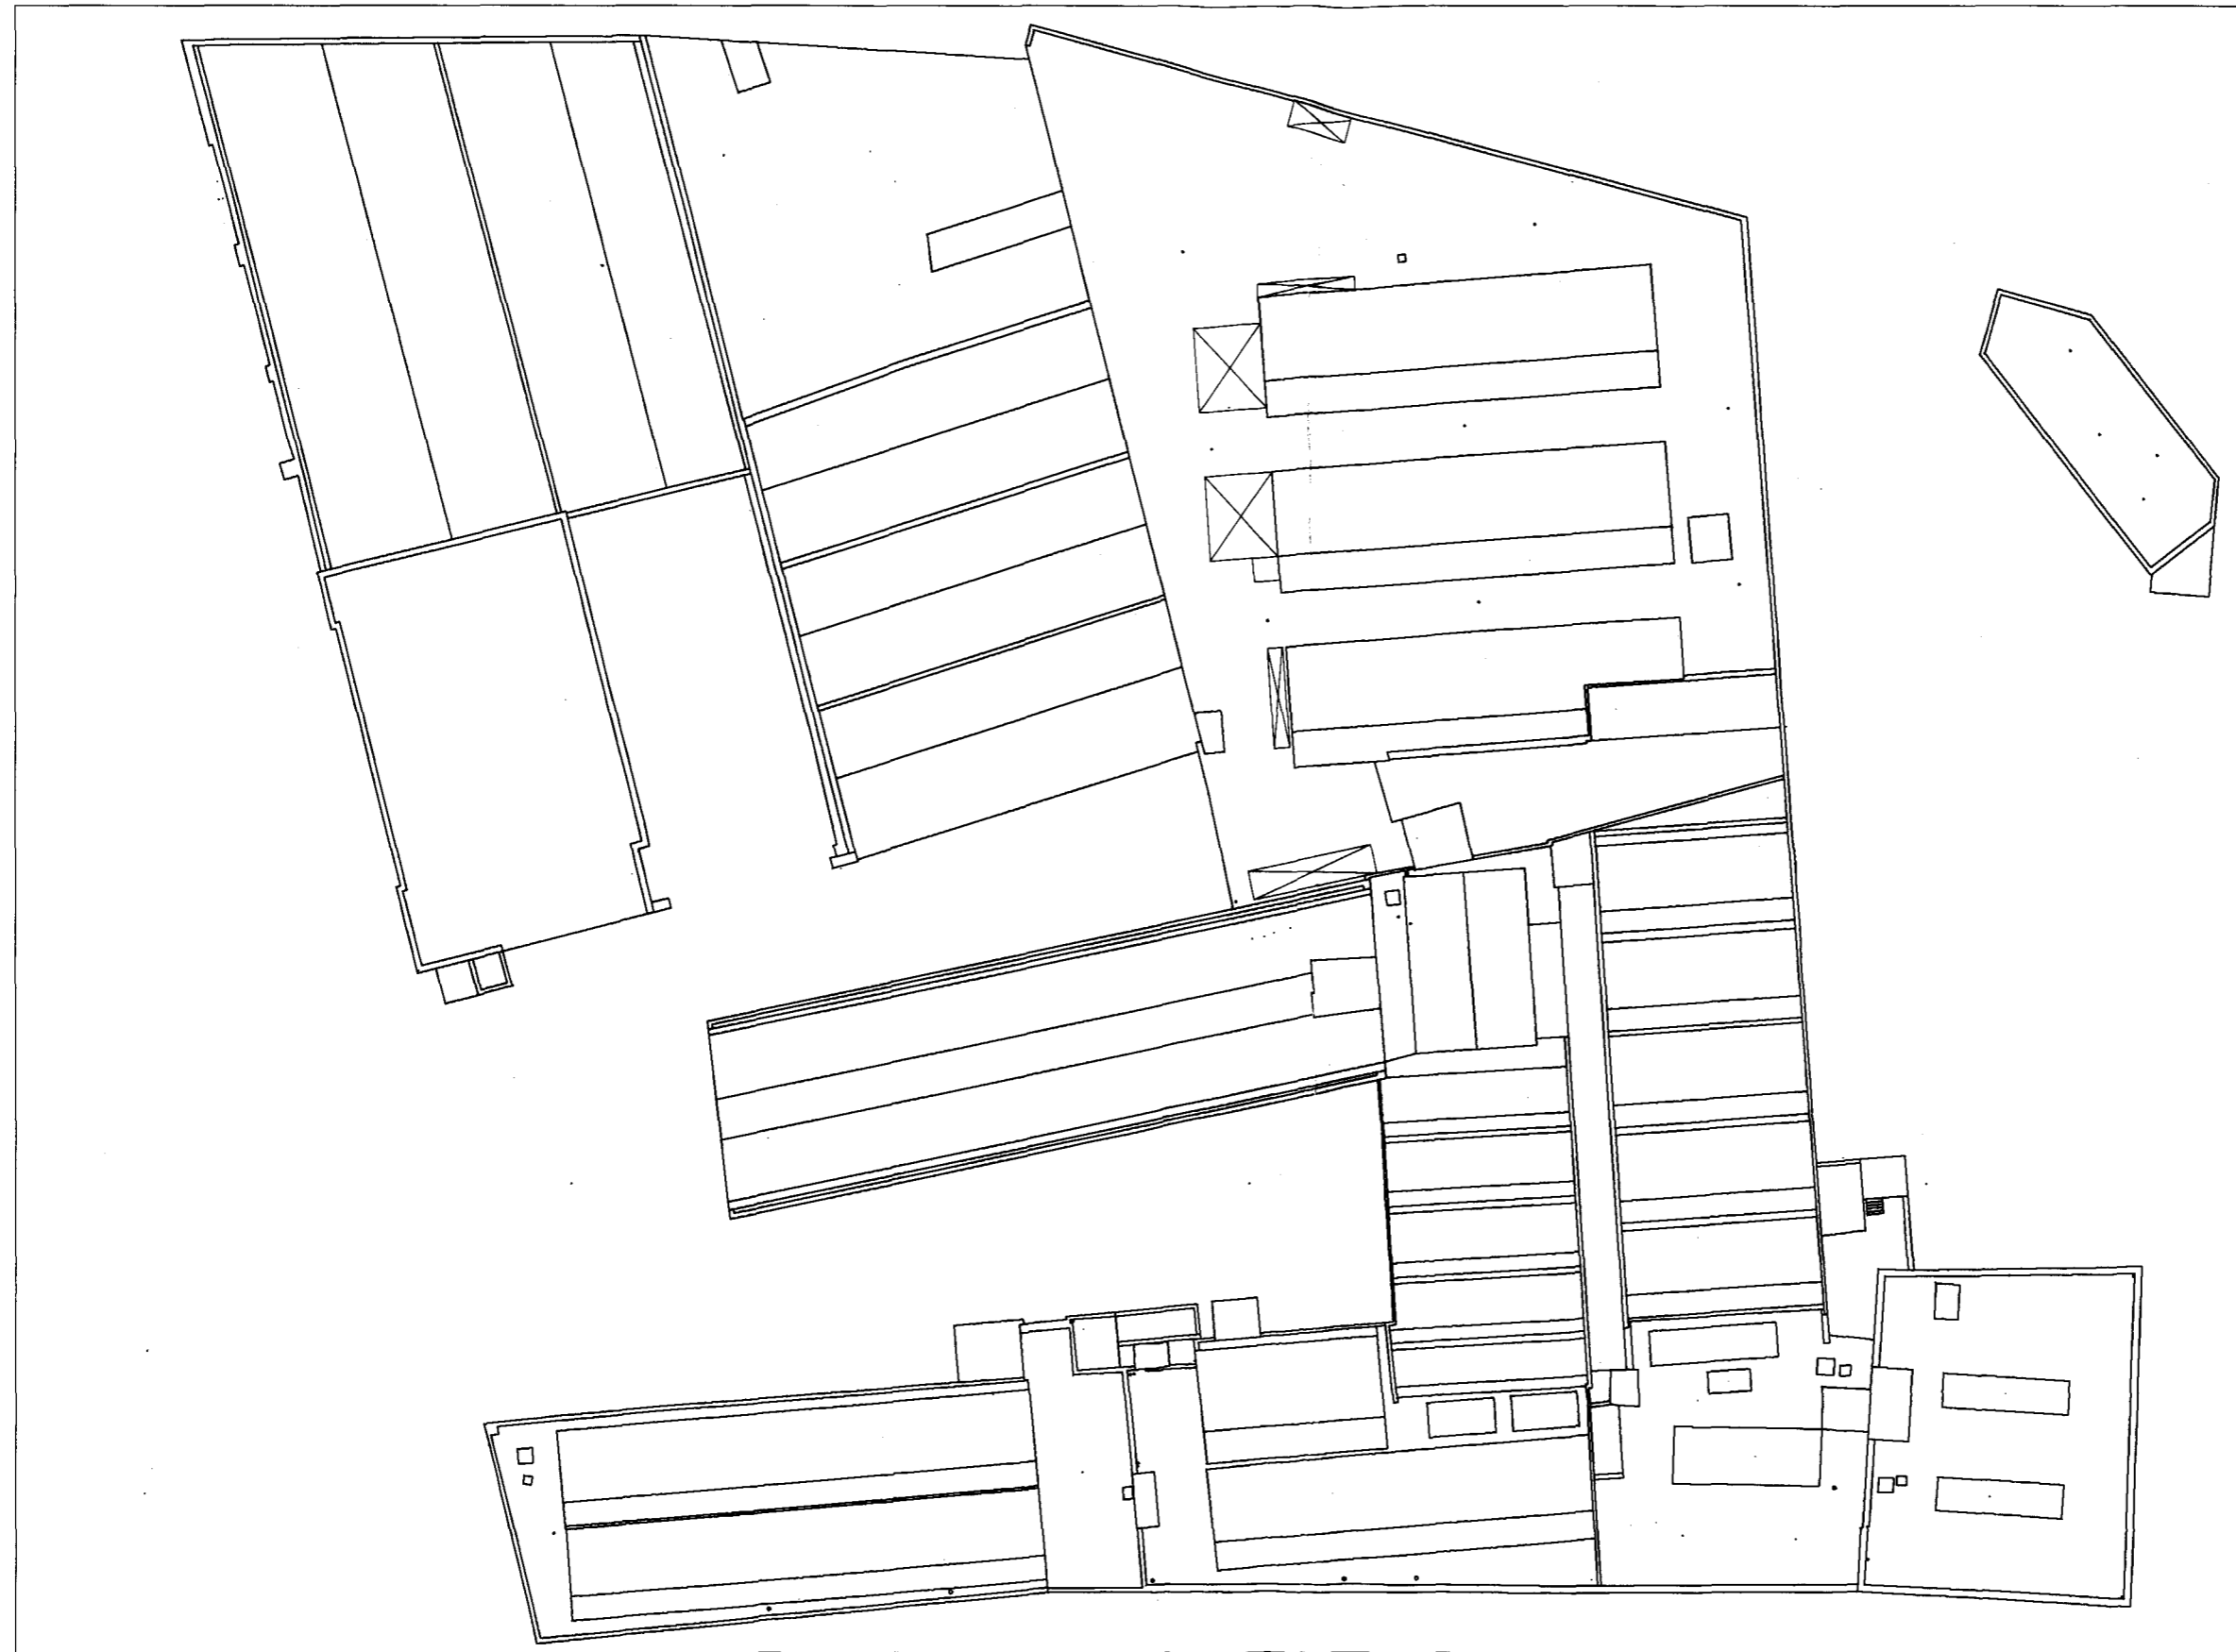

Rev	Description	Date
Drawing Status		
PLANNING		
Issued only for purpose indicated		

ARCHER ARCHITECTS LLP
 Studio 3.07 The Tea Building
 Shoreditch High Street
 London E1 6JJ
 t: 020 7739 2424
 f: 020 7739 1818
 e: studio@archerarchitects.com
 www.archerarchitects.com

Client LONDON BUILDINGS

Job Title HIGHGATE STUDIO'S ROOF TERRACE Job No 5105

Drawing Title
EXISTING ROOF FLOOR

Scale 1:400 @A3 Drawn by AD

Date 05/10/11 Checked by

Drawing No. Rev.

5105/01/107

