



DO NOT SCALE FROM THIS DRAWING  
ALL DIMENSIONS ARE TO BE CHECKED ON SITE  
THIS DRAWING IS TO BE READ IN CONJUNCTION WITH ALL CONSULTANT INFORMATION  
ARCHER ARCHITECTS RETAIN THE COPYRIGHT OF ALL INFORMATION WITHIN THIS DRAWING

# Notes

CONTINUES FROM PREVIOUS SHEET  
5105\_02\_110

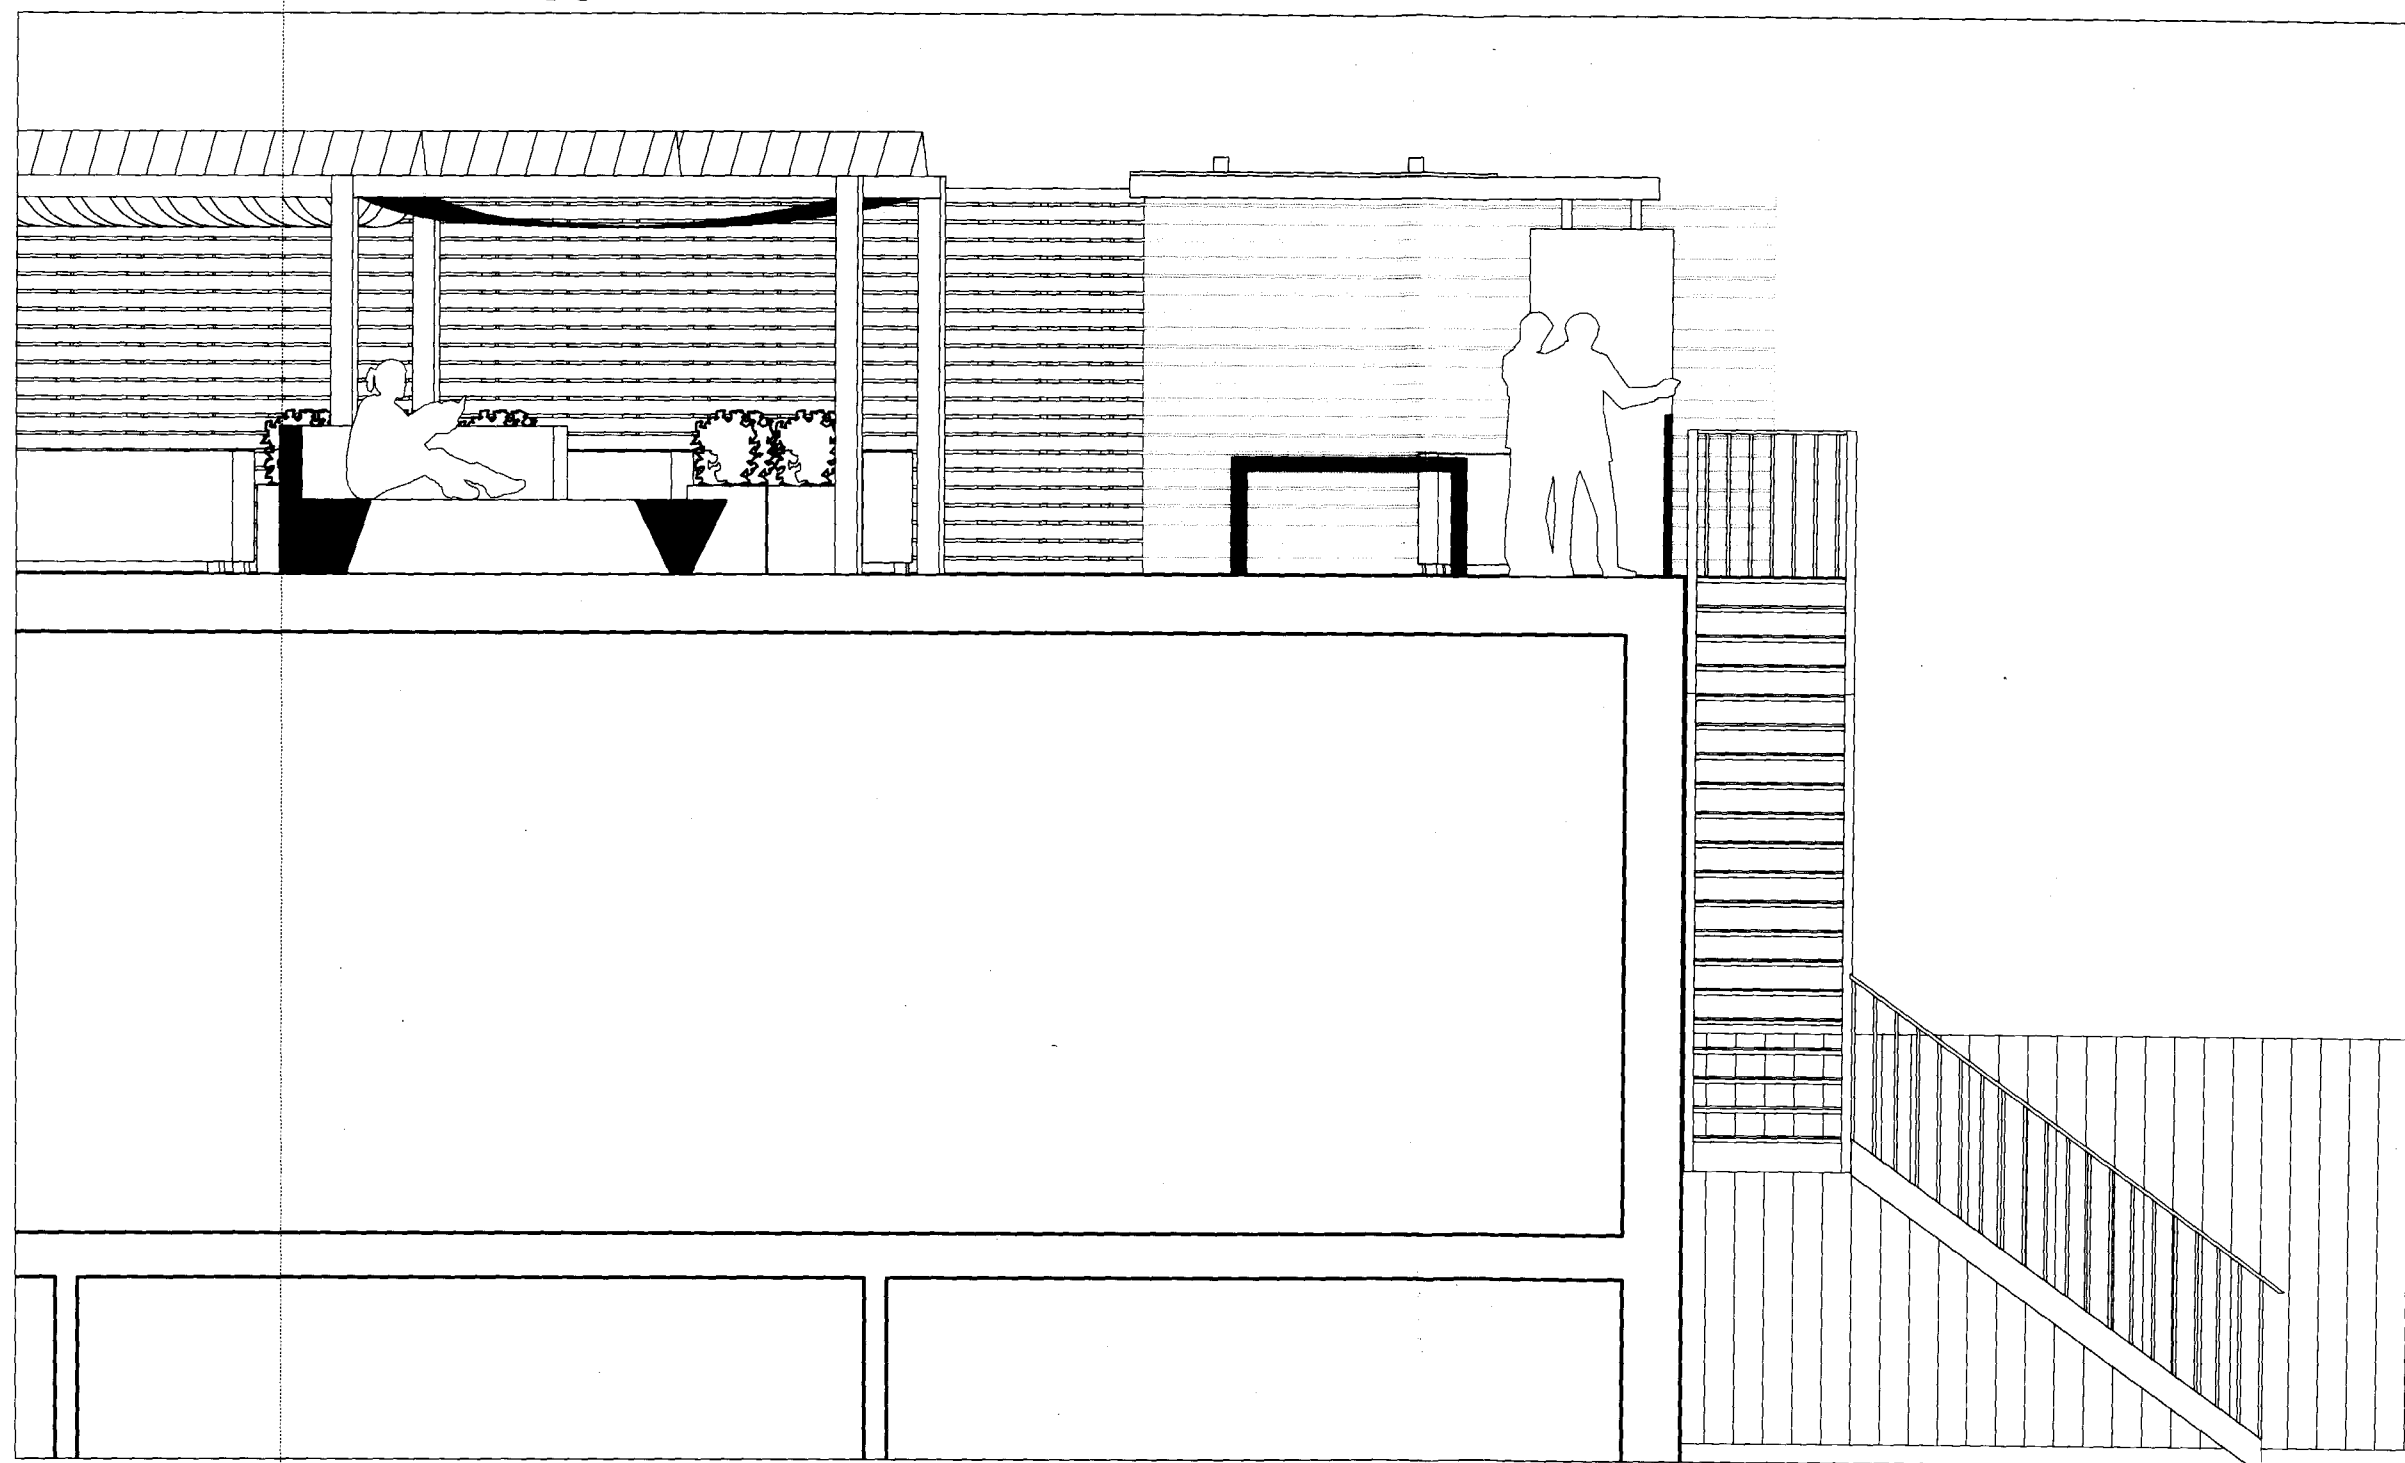

RECEIVED 12 OCT 2011

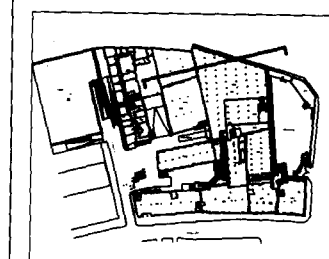

| Rev | Description | Date |
|-----|-------------|------|
|-----|-------------|------|

Drawing Status  
**PLANNING**  
Issued only for purpose indicated

**ARCHER ARCHITECTS LLP**

Studio 3.07 The Tea Building  
Shoreditch High Street  
London E1 6JJ

t: 020 7739 2424  
f: 020 7739 1818  
e: studio@archerarchitects.com  
www.archerarchitects.com

Client **LONDON BUILDINGS**

| Job Title                         | Job No |
|-----------------------------------|--------|
| HIGHGATE STUDIO'S<br>ROOF TERRACE | 5105   |

Drawing Title  
**PROPOSED SECTION PLAN**

| Scale       | Drawn by   |
|-------------|------------|
| 1:50 @A3    | AD         |
| Date        | Checked by |
| 13/09/11    |            |
| Drawing No. | Rev.       |

5105/02/111

