


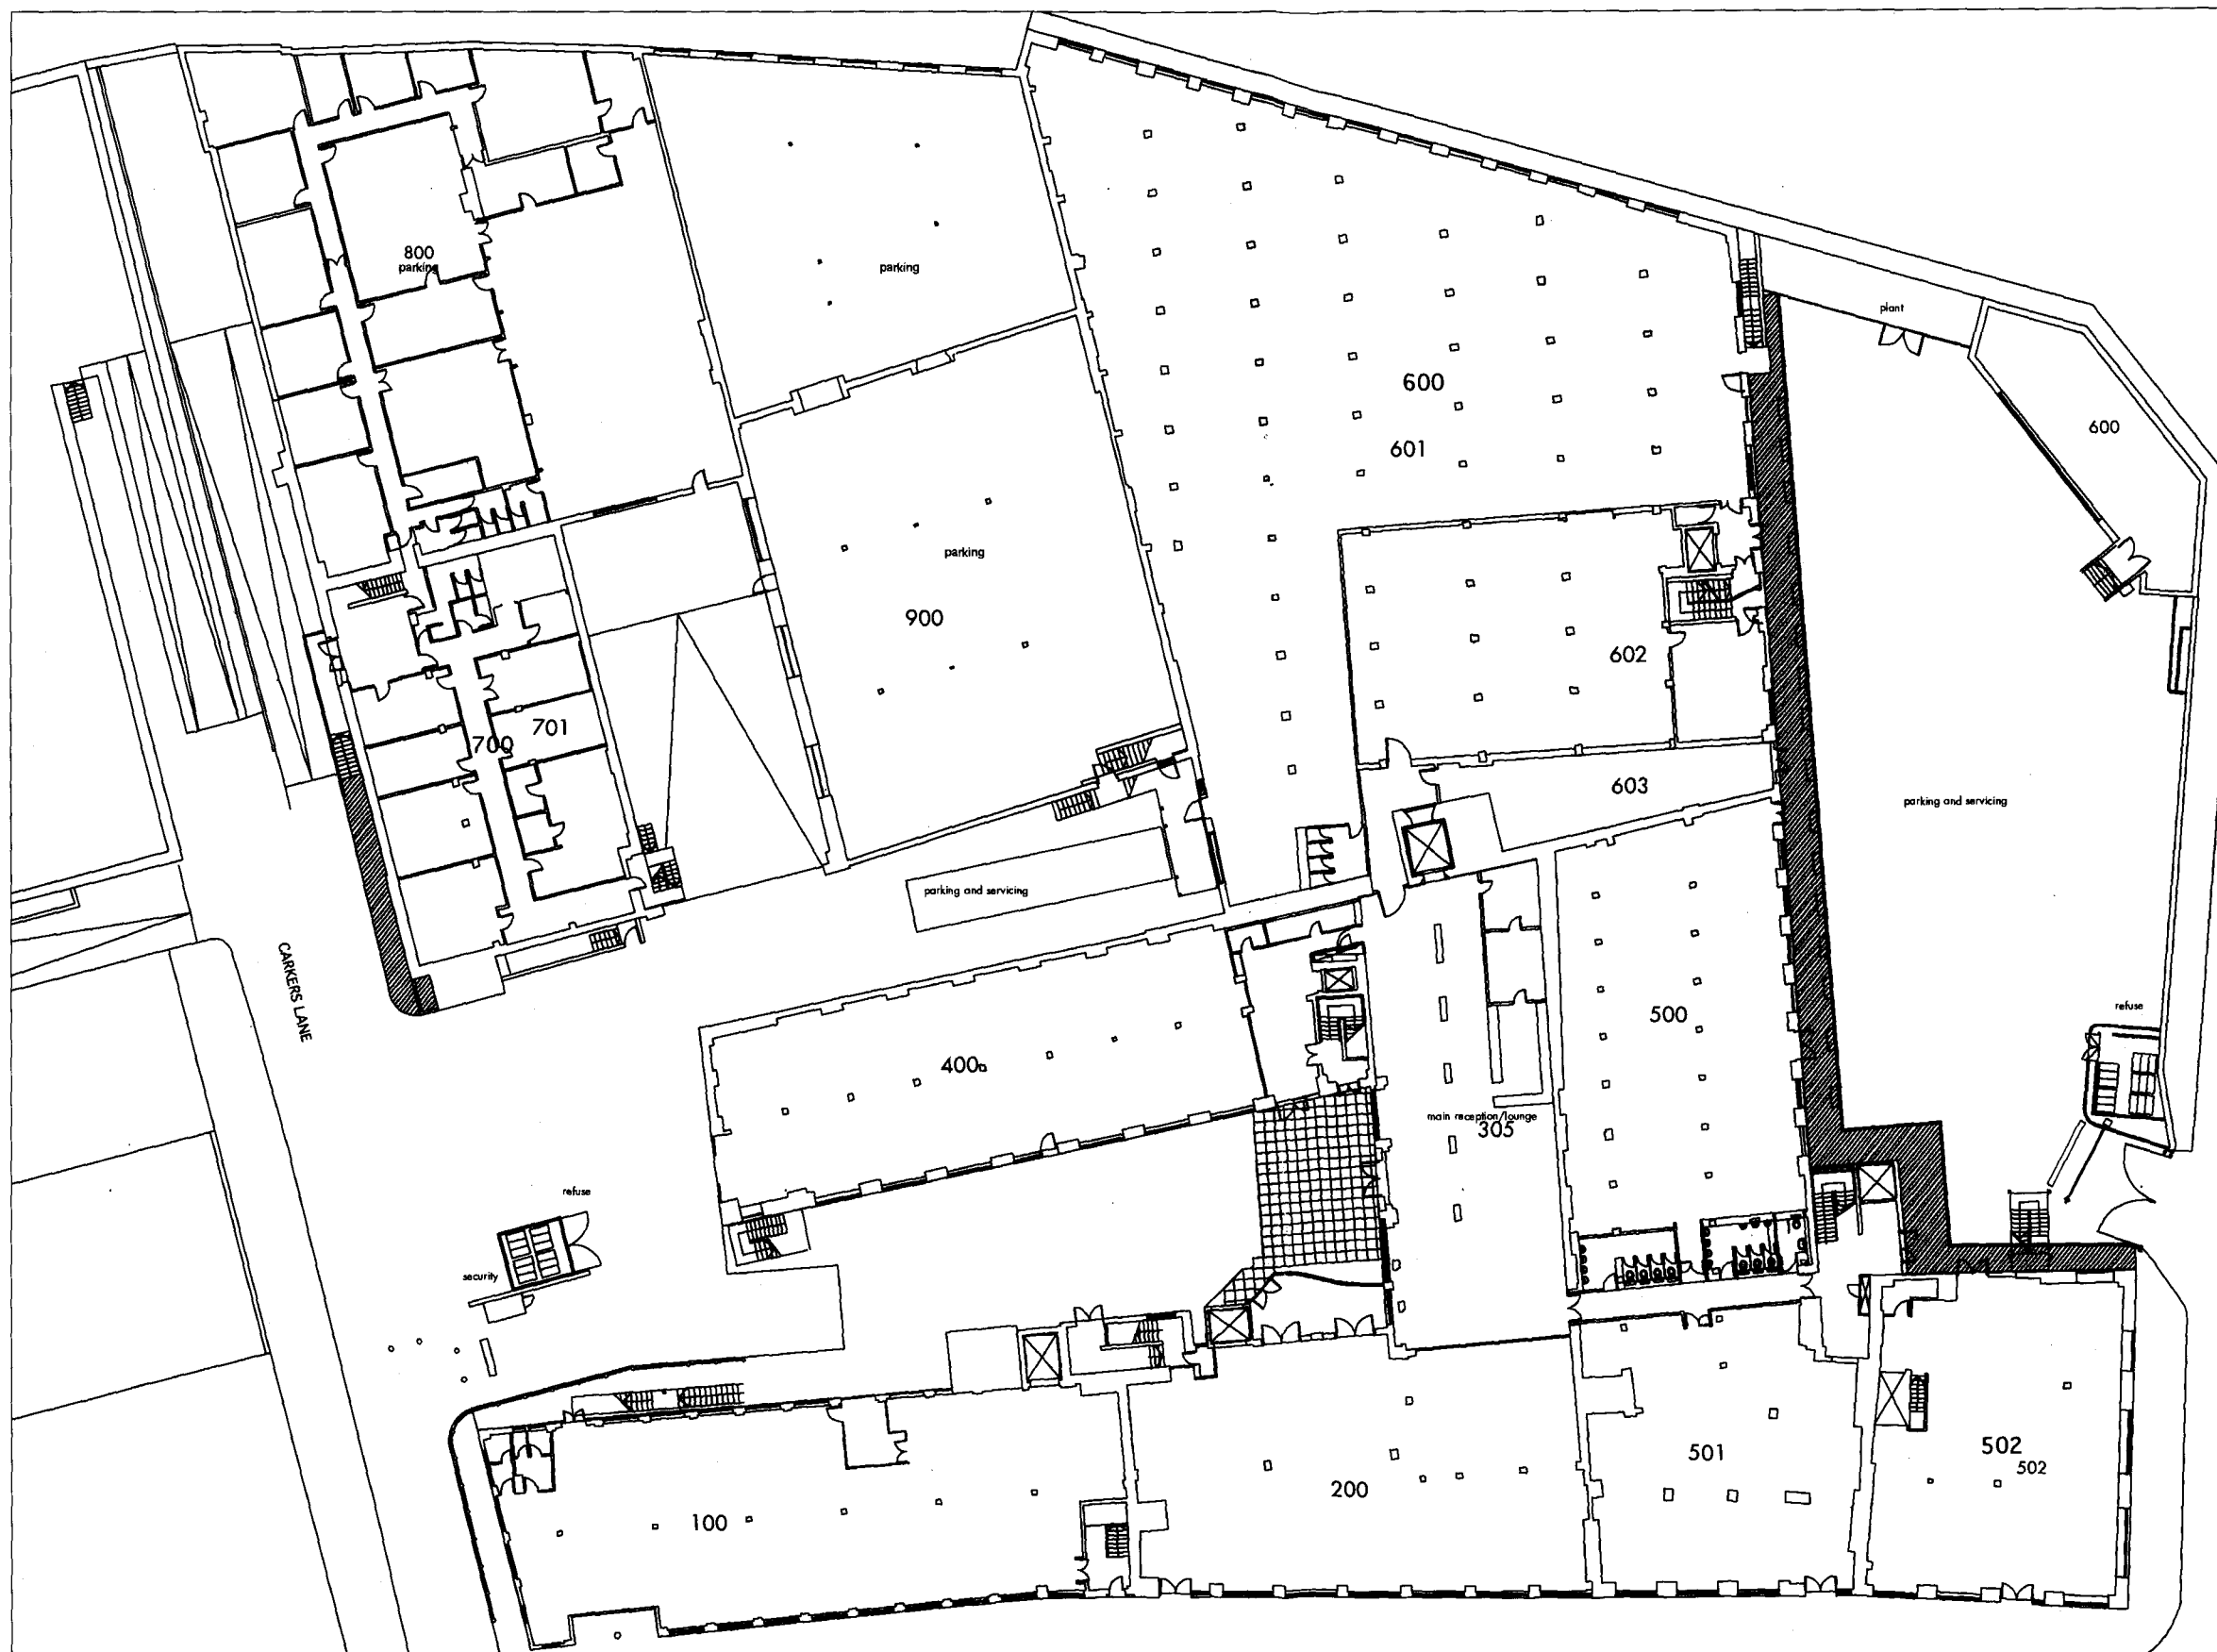

DO NOT SCALE FROM THIS DRAWING
ALL DIMENSIONS ARE TO BE CHECKED ON SITE
THIS DRAWING IS TO BE USED IN CONNECTION WITH ALL CONSULTANTS INFORMATION
ARCHER ARCHITECTS RESERVE THE COPYRIGHT OF ALL INFORMATION WITHIN THIS DRAWING

Notes

Rev	Description	Date
-----	-------------	------

Drawing Status

PLANNING

Issued only for purpose indicated

ARCHER ARCHITECTS LLP

Studio 3.07 The Tea Building
Shoreditch High Street
London E1 6JL

t: 020 7739 2424

f: 020 7739 1818

e: studio@archerarchitects.com

www.archerarchitects.com

Client **LONDON BUILDINGS**

Job Title **HIGHGATE STUDIO'S
ROOF TERRACE**

Job No **5105**

Drawing Title

EXISTING GROUND FLOOR

Scale **1:400 @A3**

Drawn by **AD**

Date **05/10/11**

Checked by

Drawing No.

Rev.

5105/01/101