


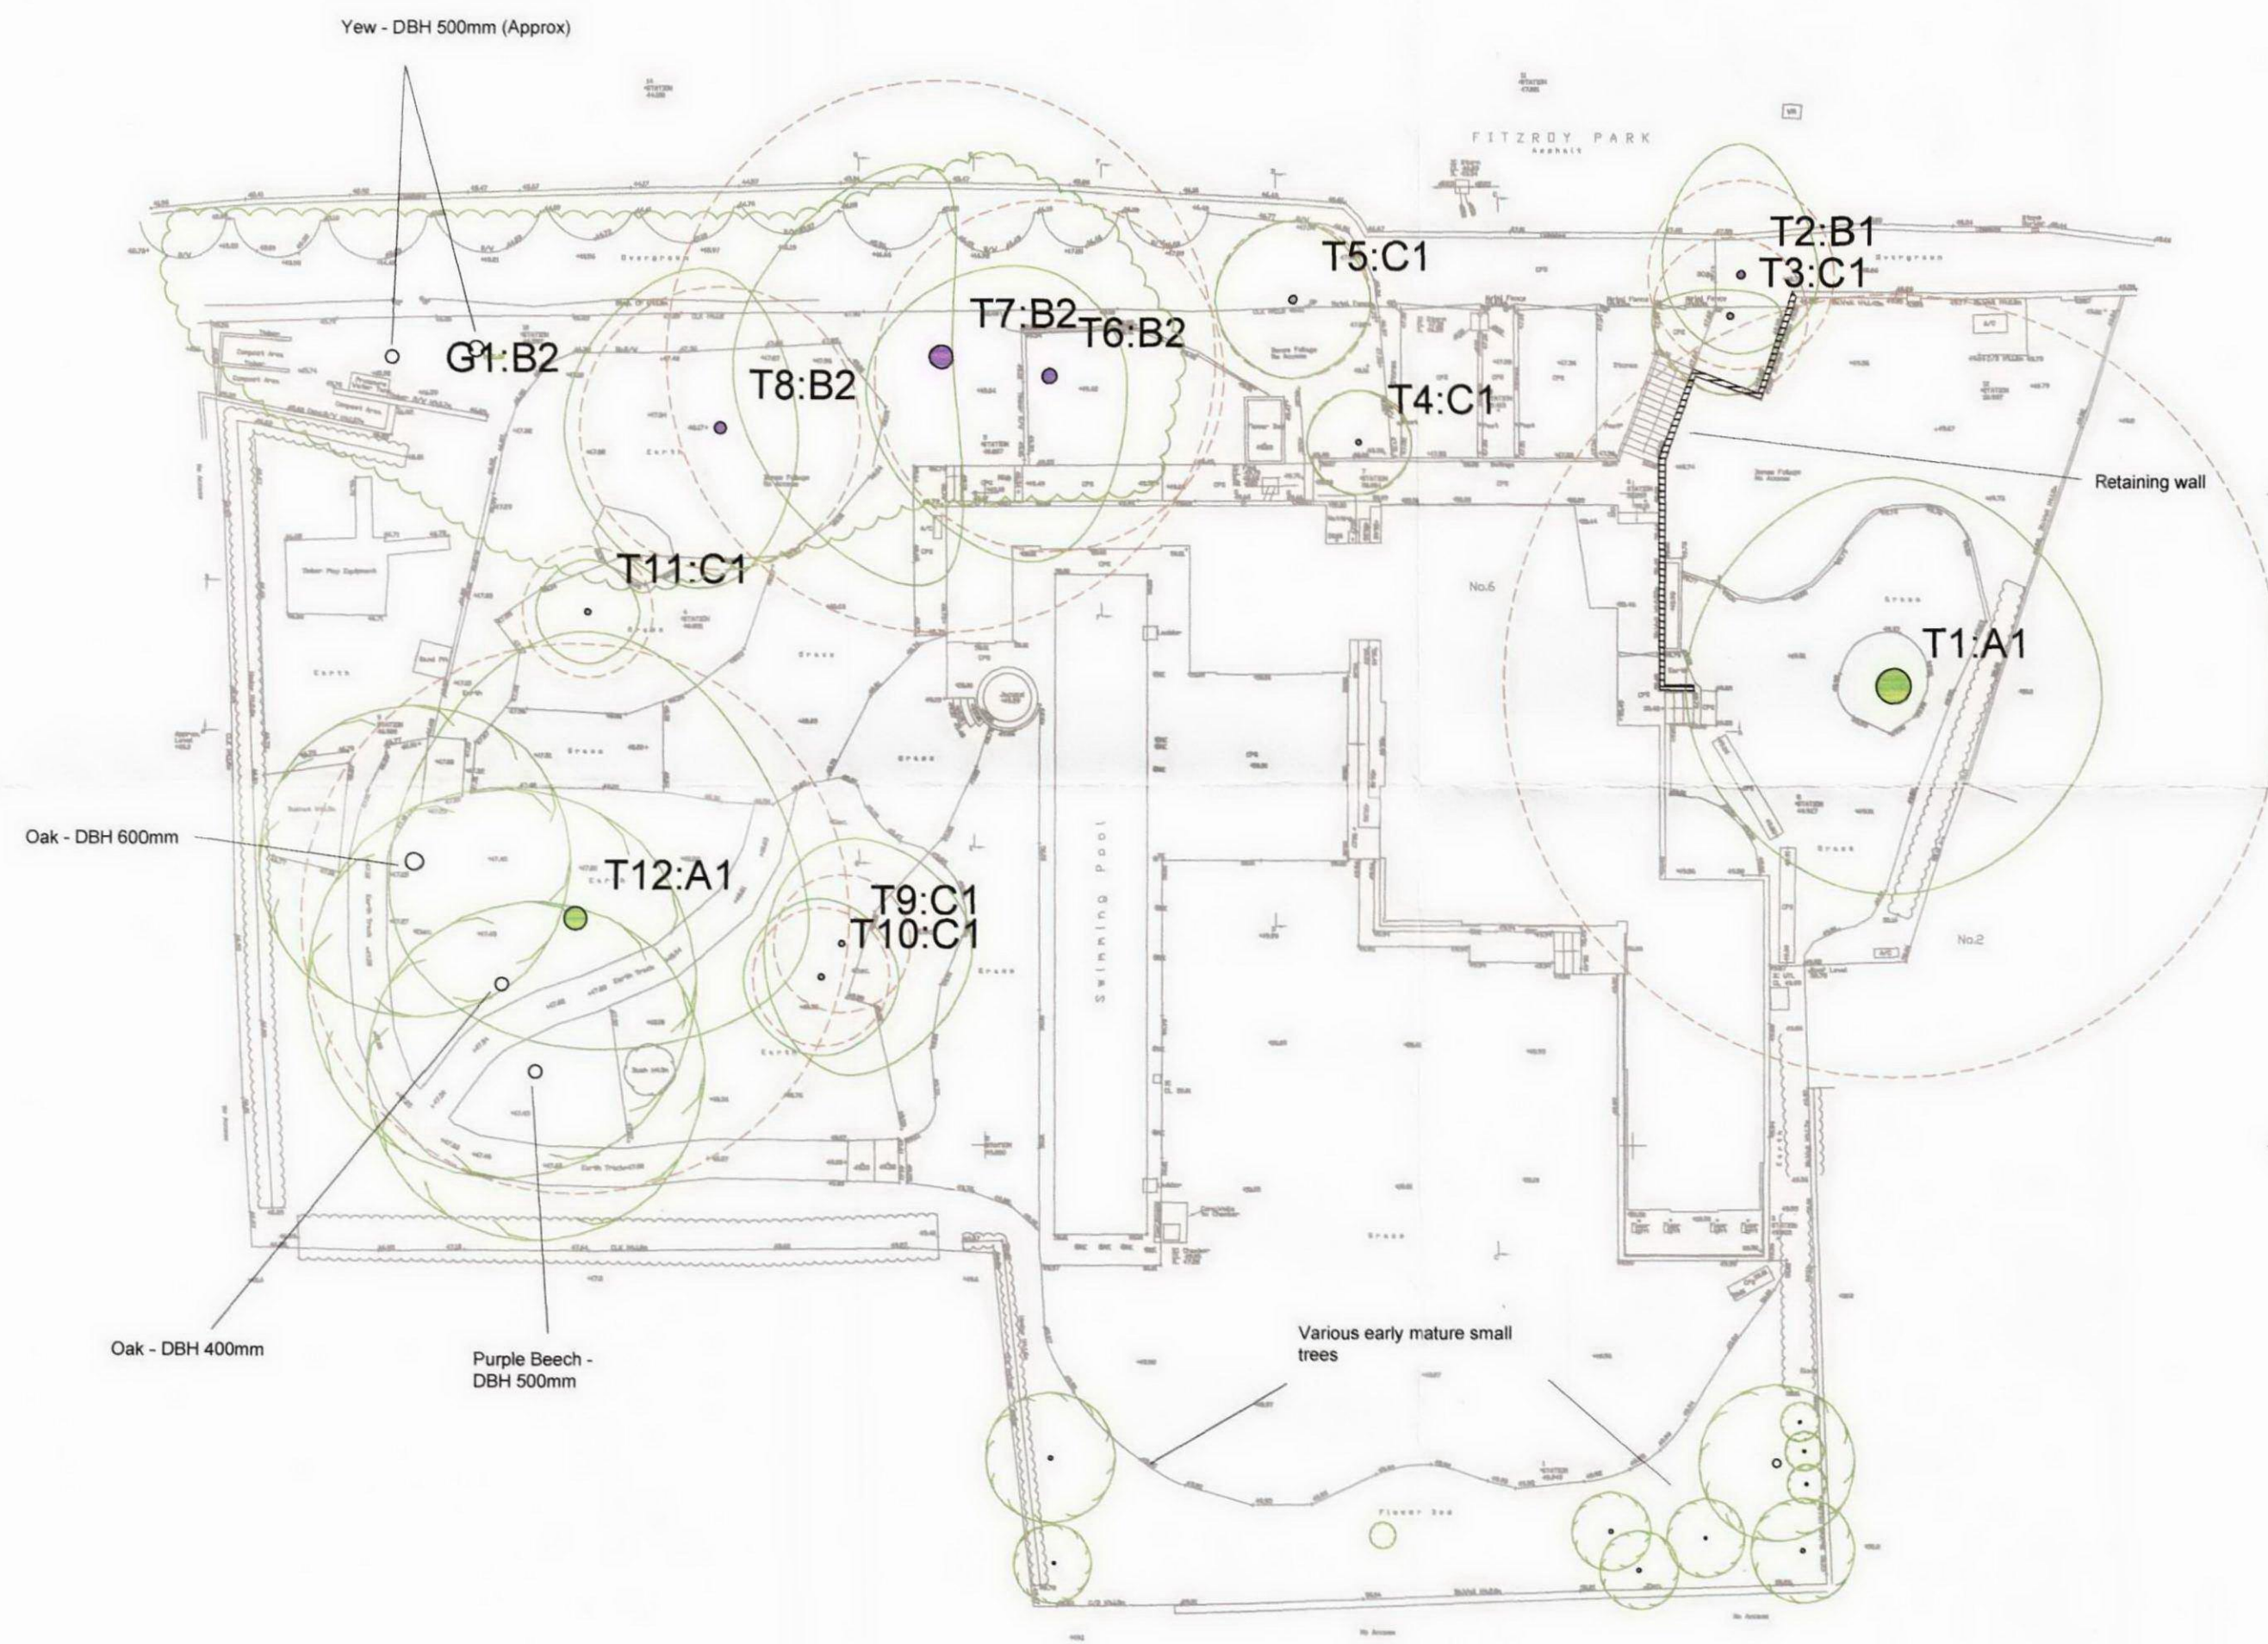

KEY

- Tree Crown Spread
- Root Protection Area (RPA)
- Tree Stem
- 001 Tree No.
- TREE CATEGORY ID.**
- Category A
- Category B
- Category C
- Category R

REV.	DESCRIPTION	DWN	CHK'D	DATE
THIS DRAWING IS CONFIDENTIAL AND MUST NOT BE REPRODUCED WITHOUT THE CONSENT OF ARBTECH CONSULTING LIMITED.				
CLIENT Leigh and Brian Message				
PROJECT 0314 6 Fitzroy Park, London				
TITLE Tree Constraints Plan (TCP)				
DWN	DATE	CHK'D	DATE	APP'D
DG	28/04/2011			
SCALE 1:250				
ARBTECH CONSULTING LIMITED Murlain House Union St Chester CH1 1QP Telephone: 0845 0176950				
				
Drawing Number TCP - 01				
				A2 REV.