
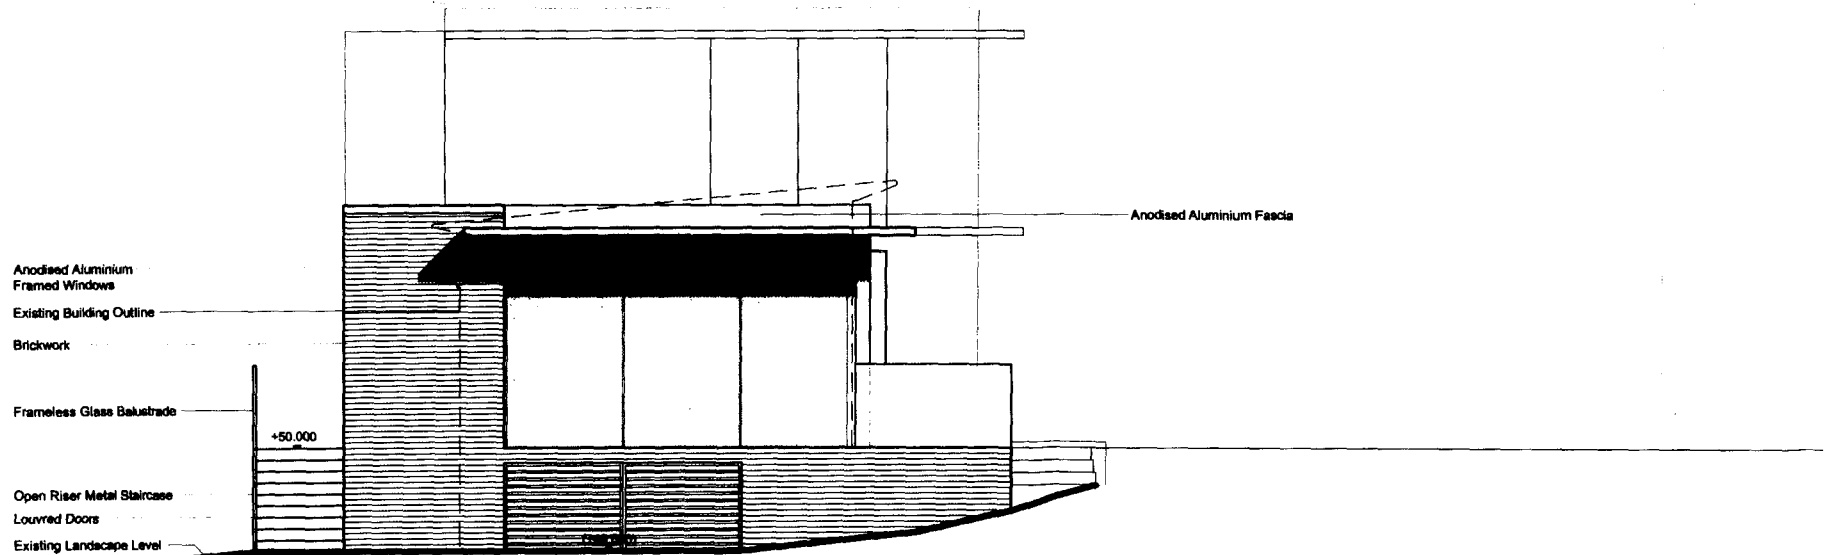
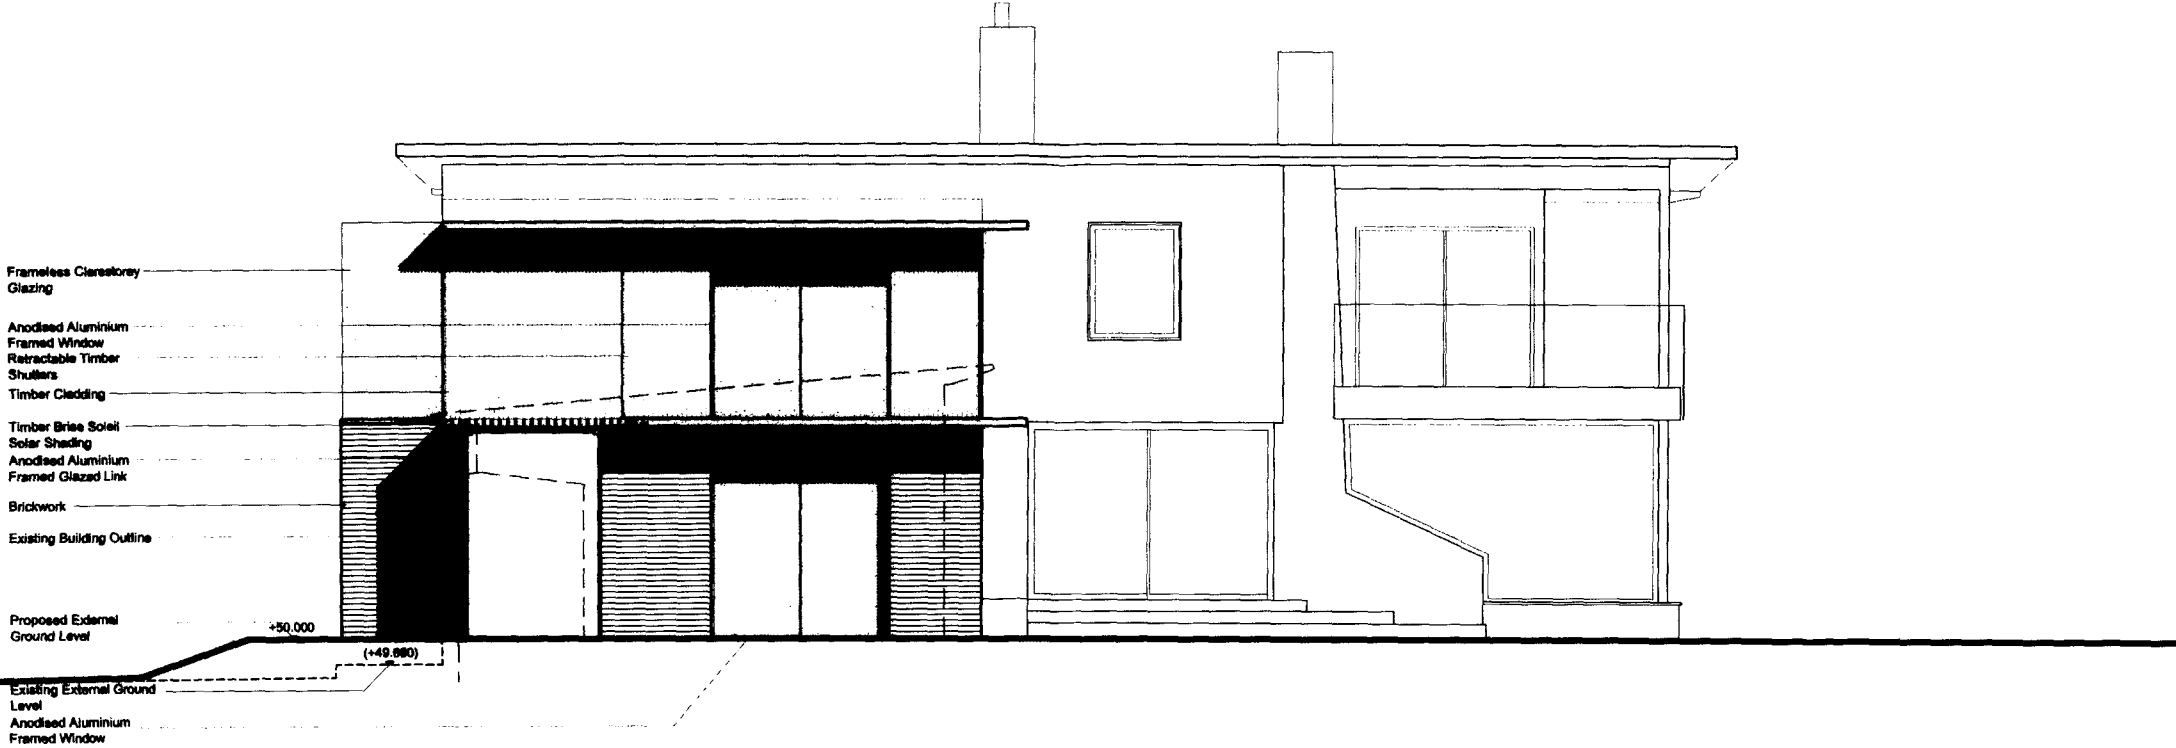


Note
Use figured dimensions only. All dimensions are to be checked on site and any discrepancies, errors or omissions are to be reported to the architect prior to commencement of works.

03 Side Elevation

04 Side Elevation

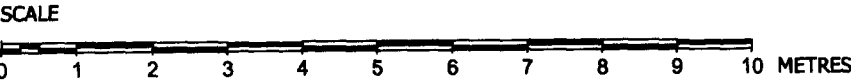

KEY:
Existing Wall
New Wall
(+4.890) Existing Level
+4.890 Proposed Level

Subject to detailed dimensional survey - Please note these drawings are based on existing drawings prepared by others. BB Partnership cannot be held responsible for any discrepancies and/or inaccuracy that may arise

ALL DIMENSIONS APPROXIMATE

SCHEME DESIGN SUBJECT TO
STRUCTURAL ENGINEER / SERVICES ENGINEER,
& PLANNERS COMMENT

FOR PLANNING

(B) 2208/111 Minor amendments prior to submission (MC)
(A) 0507/111 Amendments further to Client's Comments (DB)

BB PARTNERSHIP LTD
CHARTERED ARCHITECTS

The Workshop - 17 Blenheim Square - London W1K 7BN
TEL : 020 7256 0888 FAX : 020 7256 8777
e-mail : arch@bbpartnership.co.uk

client	Mr. & Mrs. Message		
project	6 Fitzroy Park Highgate N6 6HP		
drawing	Sectional Elevations As Proposed		
date	scale	drawn by	
Mar '11	1:100 @ A3	DB	
drg.no.	ESW_221	rev.	A B
check all dimensions on site ©			

© 2010 BB PARTNERSHIP LIMITED
ALL RIGHTS RESERVED