


**Note**  
Use figured dimensions only. All dimensions are to be checked on site and any discrepancies, errors or omissions are to be reported to the architect prior to commencement of works.

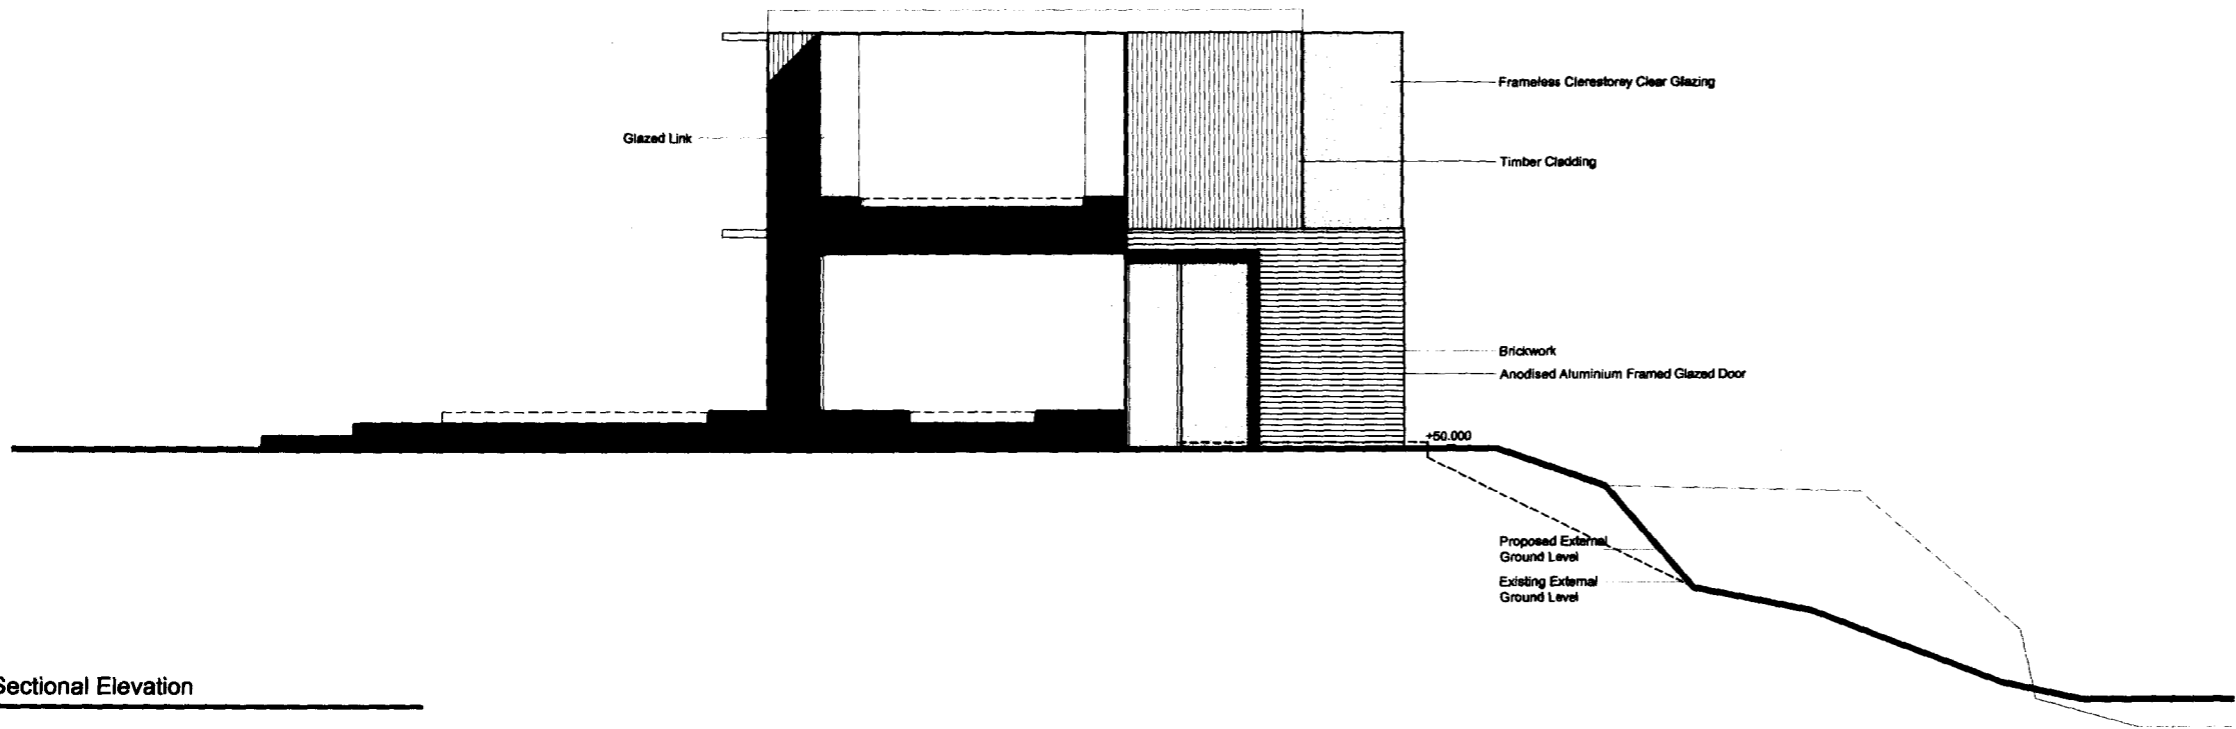

- KEY:
- Existing Wall
  - New Wall
  - (+4.890) Existing Level
  - +4.890 Proposed Level

Subject to detailed dimensional survey -Please note these drawings are based on existing drawings prepared by others. BB Partnership cannot be held responsible for any discrepancies and/or inaccuracy that may arise

ALL DIMENSIONS APPROXIMATE

SCHEME DESIGN SUBJECT TO STRUCTURAL ENGINEER /SERVICES ENGINEER, & PLANNERS COMMENT

FOR PLANNING

( B | 22/09/11 | Minor amendments prior to submission (MC) |  
( A | 05/07/11 | Amendments further to Client's Comments (DB) |

**BB PARTNERSHIP LTD**  
CHARTERED ARCHITECTS

17 Fitzroy Park, Highgate, N6 6HP  
TEL : 020 7338 8888 FAX : 020 7338 6777  
e-mail : arch@bbpartnership.co.uk

client	Mr. & Mrs. Message		
project	6 Fitzroy Park Highgate N6 6HP		
drawing	Sectional Elevations As Proposed		
date	scale	drawn by	
Mar '11	1:100 @ A3	DB	
des.no.	ESW_222	rev.	A B

. check all dimensions on site ©

06 Sectional Elevation

