


Note
 Use figured dimensions only. All dimensions are to be checked on site and any discrepancies, errors or omissions are to be reported to the architect prior to commencement of works.

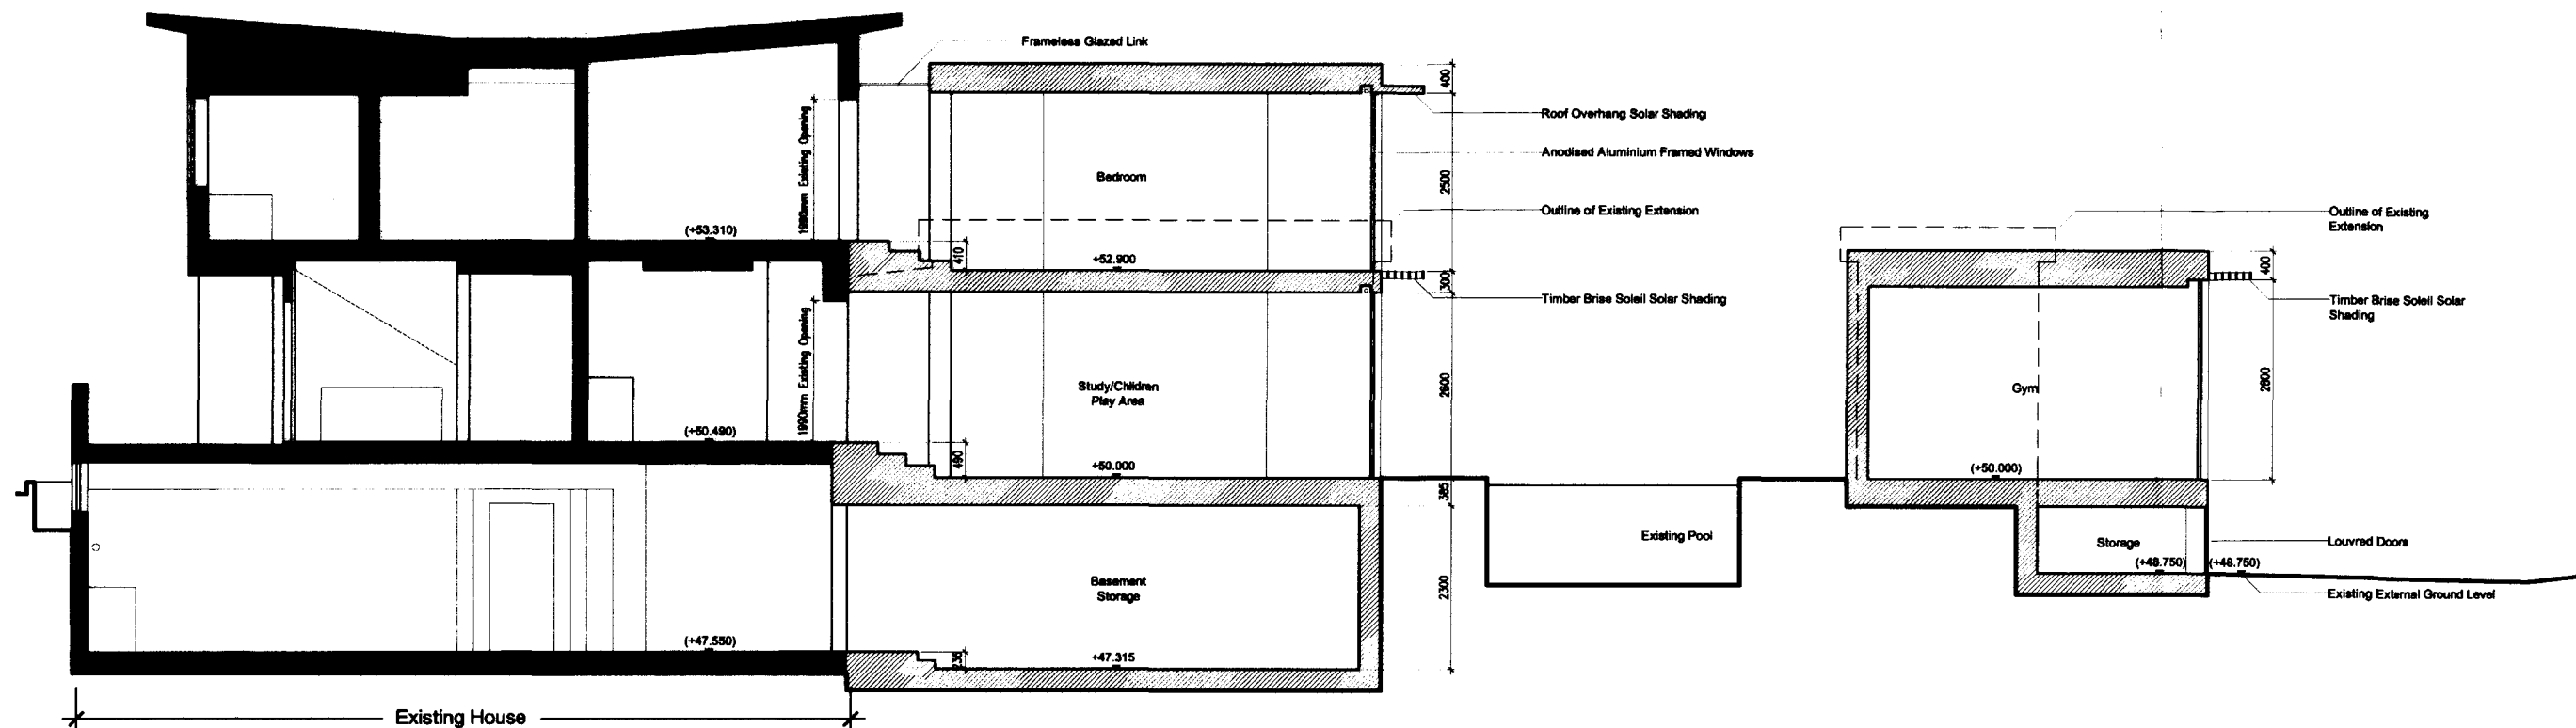

01 Section

KEY:
 Existing Wall
 New Wall
 (+4.890) Existing Level
 +4.890 Proposed Level

Subject to detailed dimensional survey - Please note these drawings are based on existing drawings prepared by others. BB Partnership cannot be held responsible for any discrepancies and/or inaccuracy that may arise

ALL DIMENSIONS APPROXIMATE

SCHEME DESIGN SUBJECT TO STRUCTURAL ENGINEER/SERVICES ENGINEER, & PLANNERS COMMENT

FOR PLANNING


18/12/2011 Minor amendments prior to submission (MC)
 15/07/11 Amendments further to Client's Comments (DB)

BB PARTNERSHIP LTD
 CHARTERED ARCHITECTS

THE TROVATORE, 17 BEDFORD SQUARE, LONDON W1B 6BN
 TEL: 020 7336 8585 FAX: 020 7336 6777
 e-mail: arch@bbpartnership.co.uk

client	Mr. & Mrs. Message		
project	6 Fitzroy Park Highgate N6 6HP		
drawing	Sections As Proposed		
date	Mar '11	scale	1:100 @ A3
drawn by	DB	drawn by	DB
diag.no.	ESW_210	rev.	A B

do not scale - check all dimensions on site ©
 © 2010 BB PARTNERSHIP LIMITED
 ALL RIGHTS RESERVED

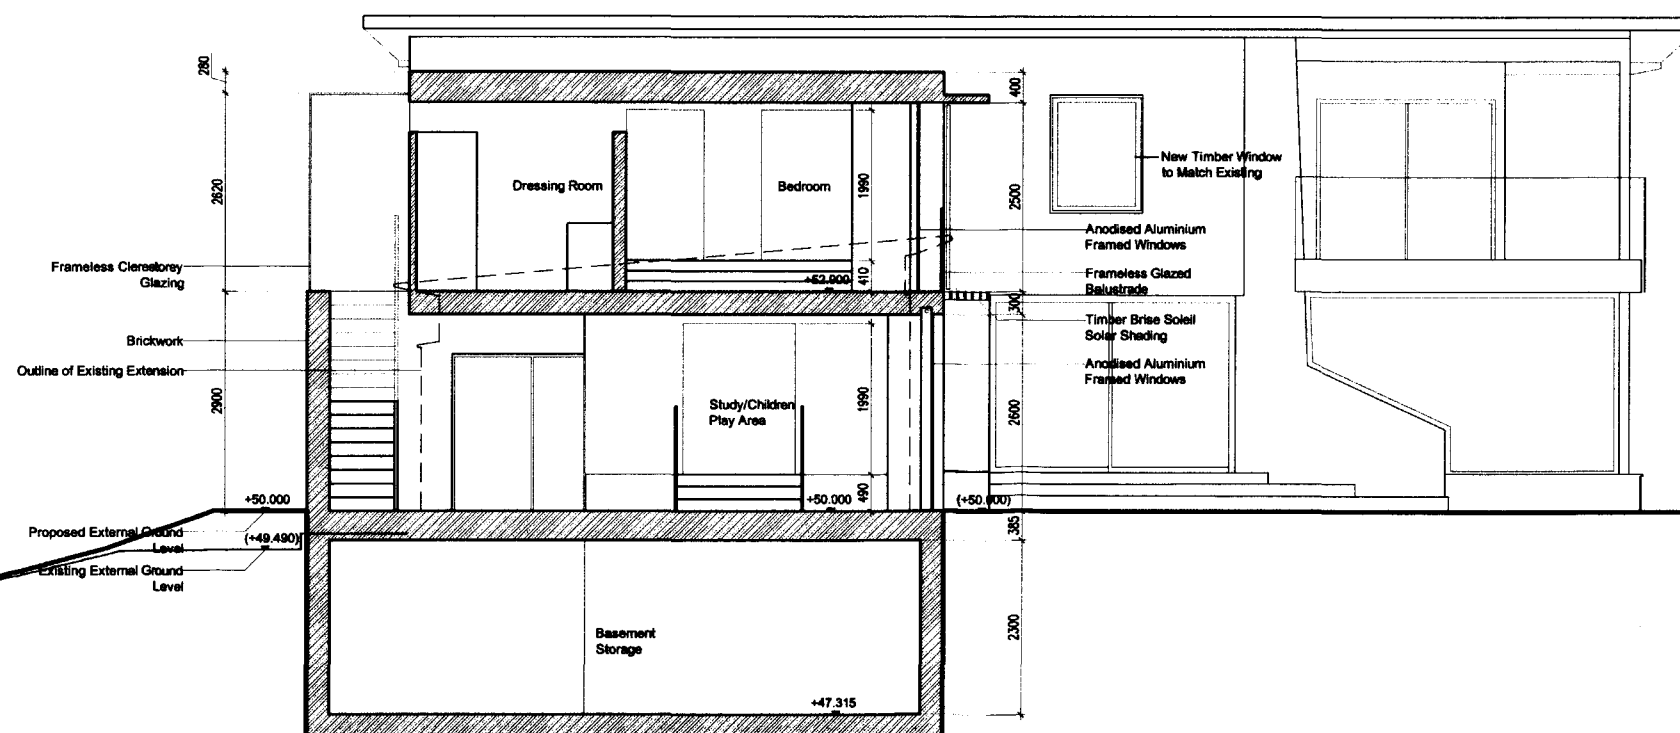

02 Section

SCALE

