
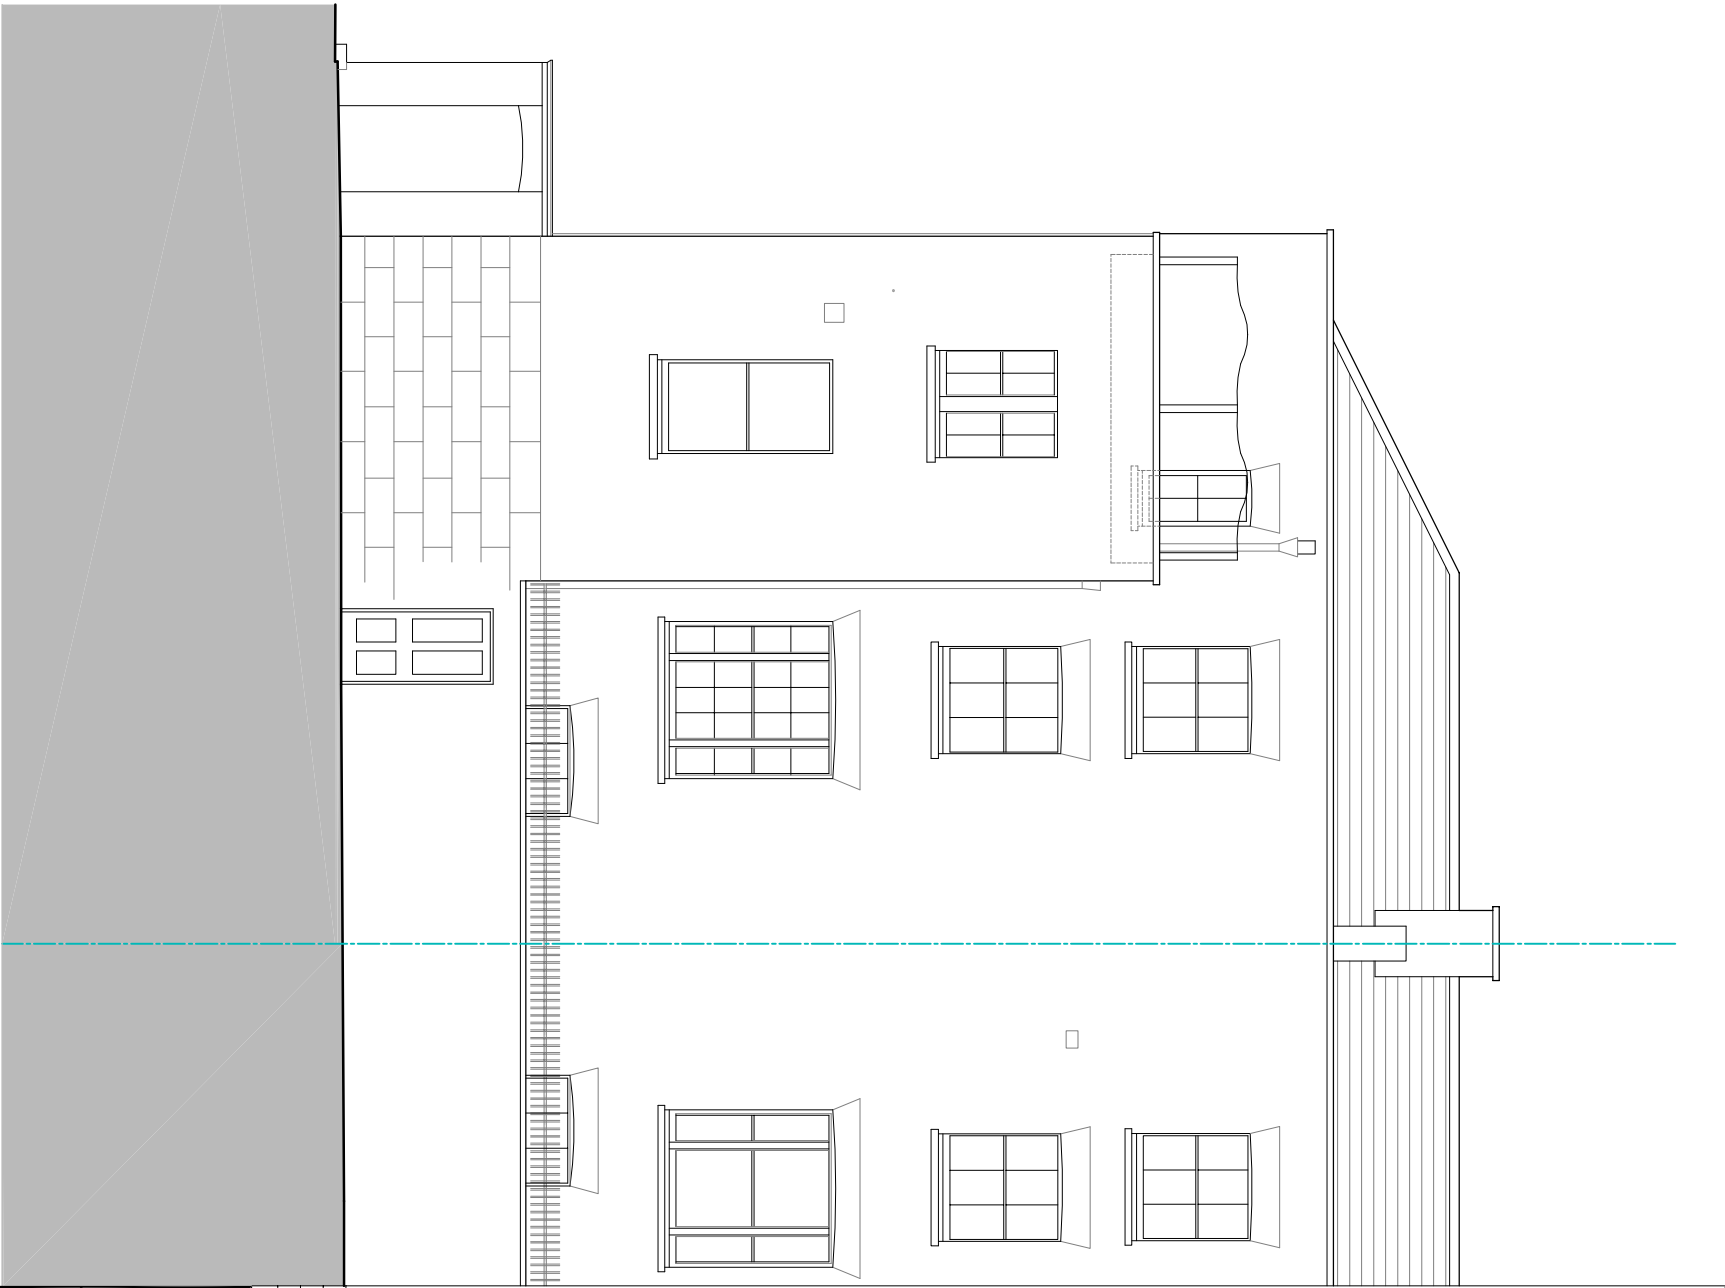


PLANNING

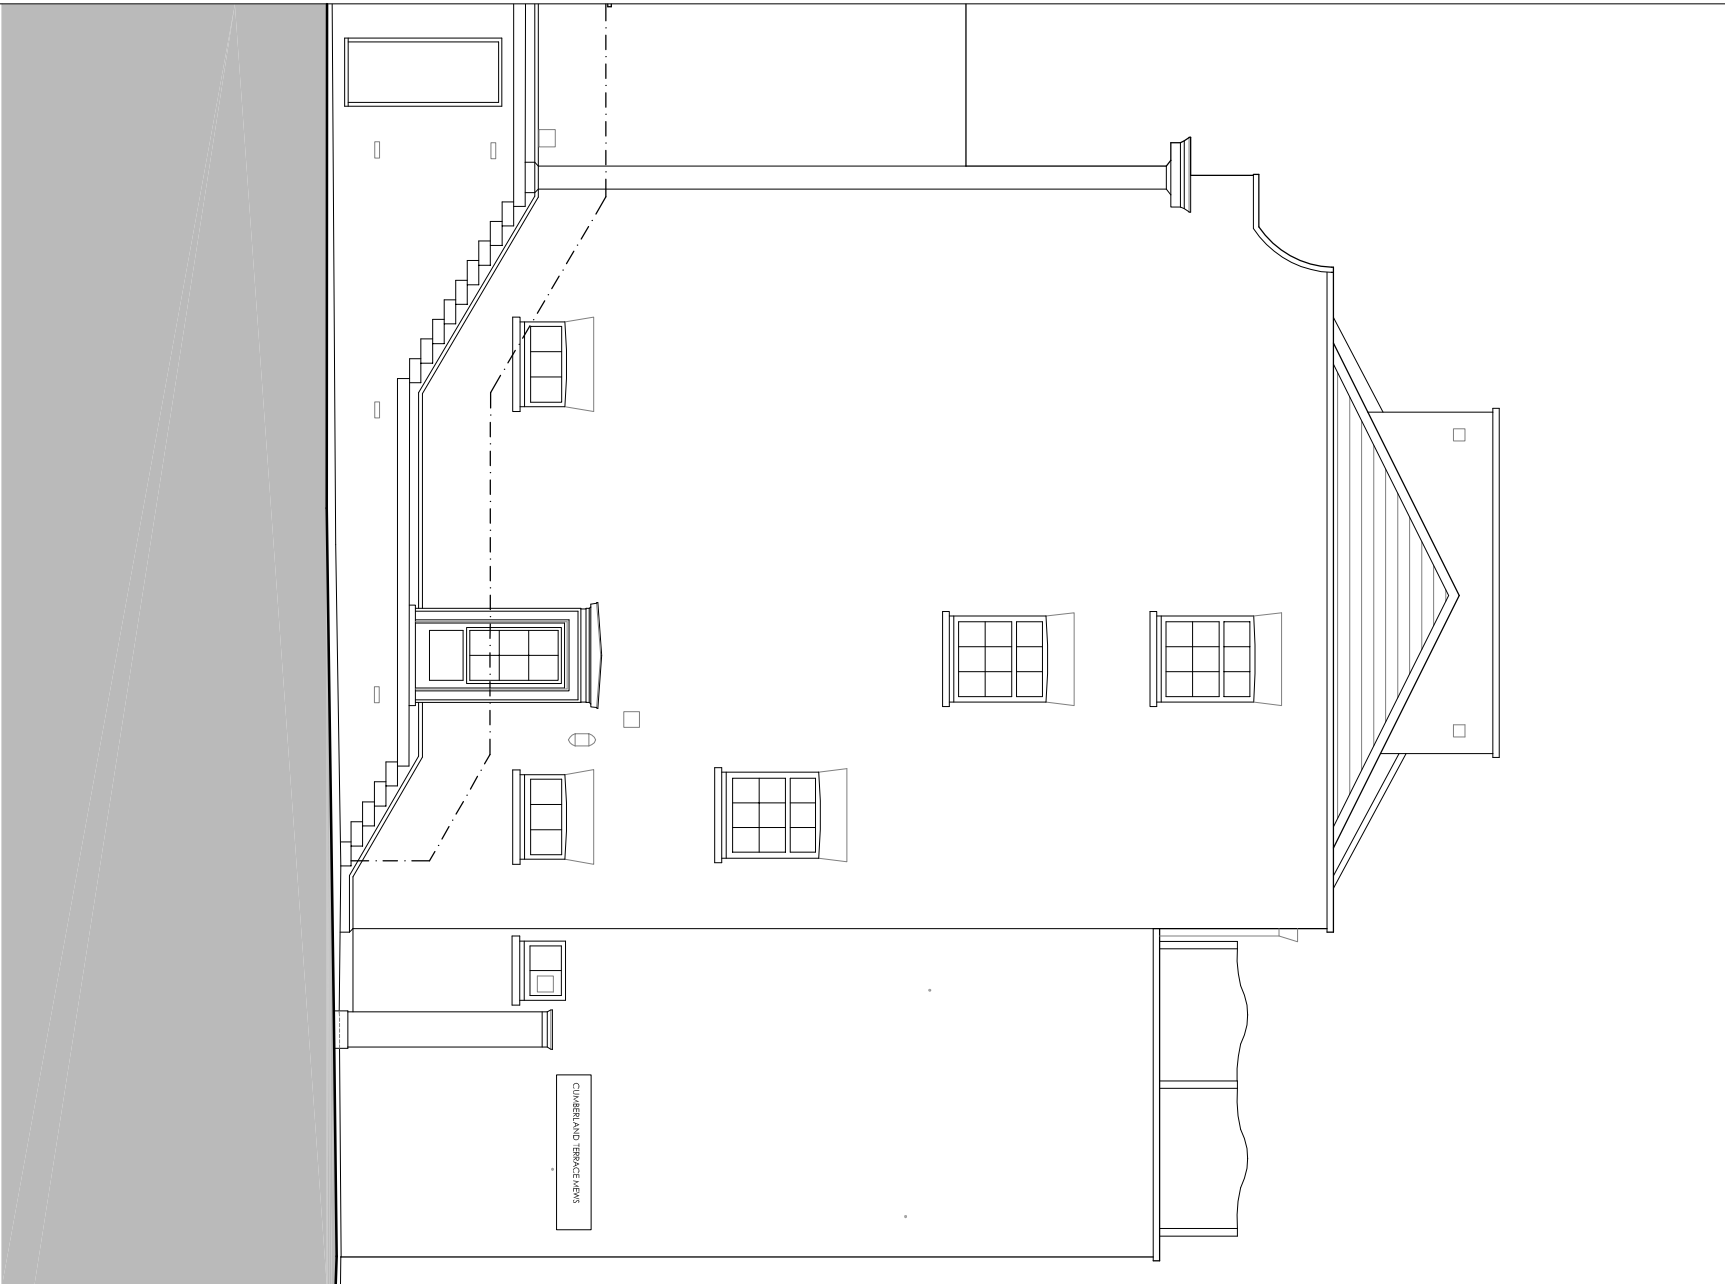

A	SCALE AMENDED	AM	14.10.11	SG
Rev	Description	Drawn	DATE	Auth

gebler tooth architects

62 Glemham Road
London SW13 9JL
t 0208 500 2800
f 0208 500 2849
e info@gebler.tooth.co.uk

--

Original Scale 1:50@A1 1:100@A3	Drawn By	Date	Checked By			Auth
	AM	16.06.11	AM			AM

Drawing Number	Rev
REF:	

Drawing Number	Rev
REF:	

