



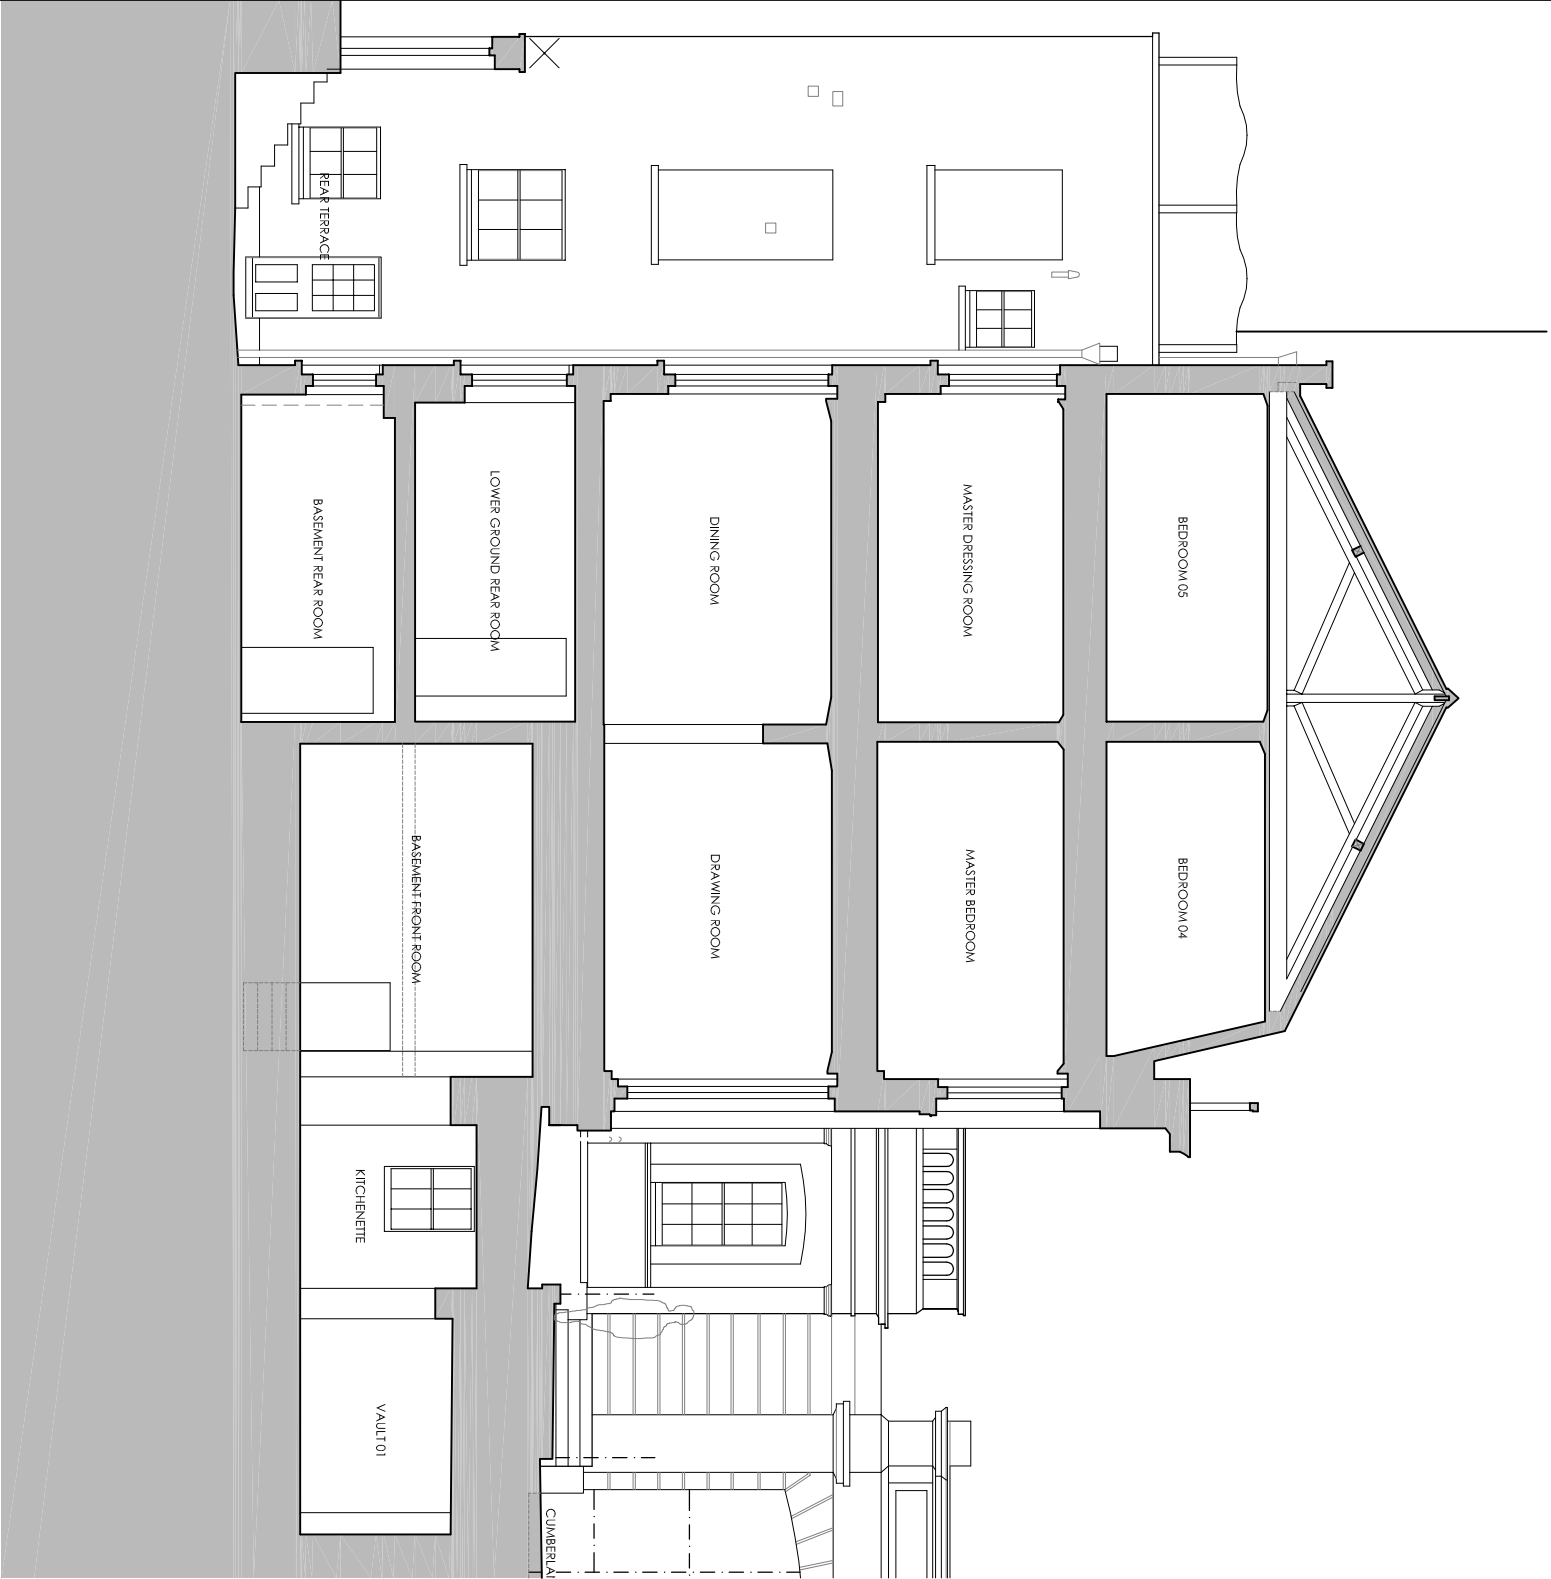

SECTION G-G



SECTION P-P

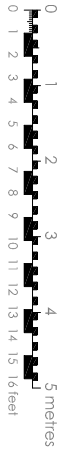

Rev	Description	Drawn	DATE	Auth	

gebler tooth architects
62 Glenham Road
London SW13 9JJ
t 0208 600 2800
f 0208 600 2849
e info@gebler.tooth.co.uk

Client
WINGATE LTD
C/O 50 CUMBERLAND TERRACE

Project
50 CUMBERLAND TERRACE
LONDON NW1 4HJ

Title
EXISTING SECTIONS GC+PP

Original Scale	Drawn By	Date	Checked By		Auth
1:500 @ A1	AM	16/06/11	AM		AM
1:100 @ A3					
Drawing Number	Rev				
643-209	-				