



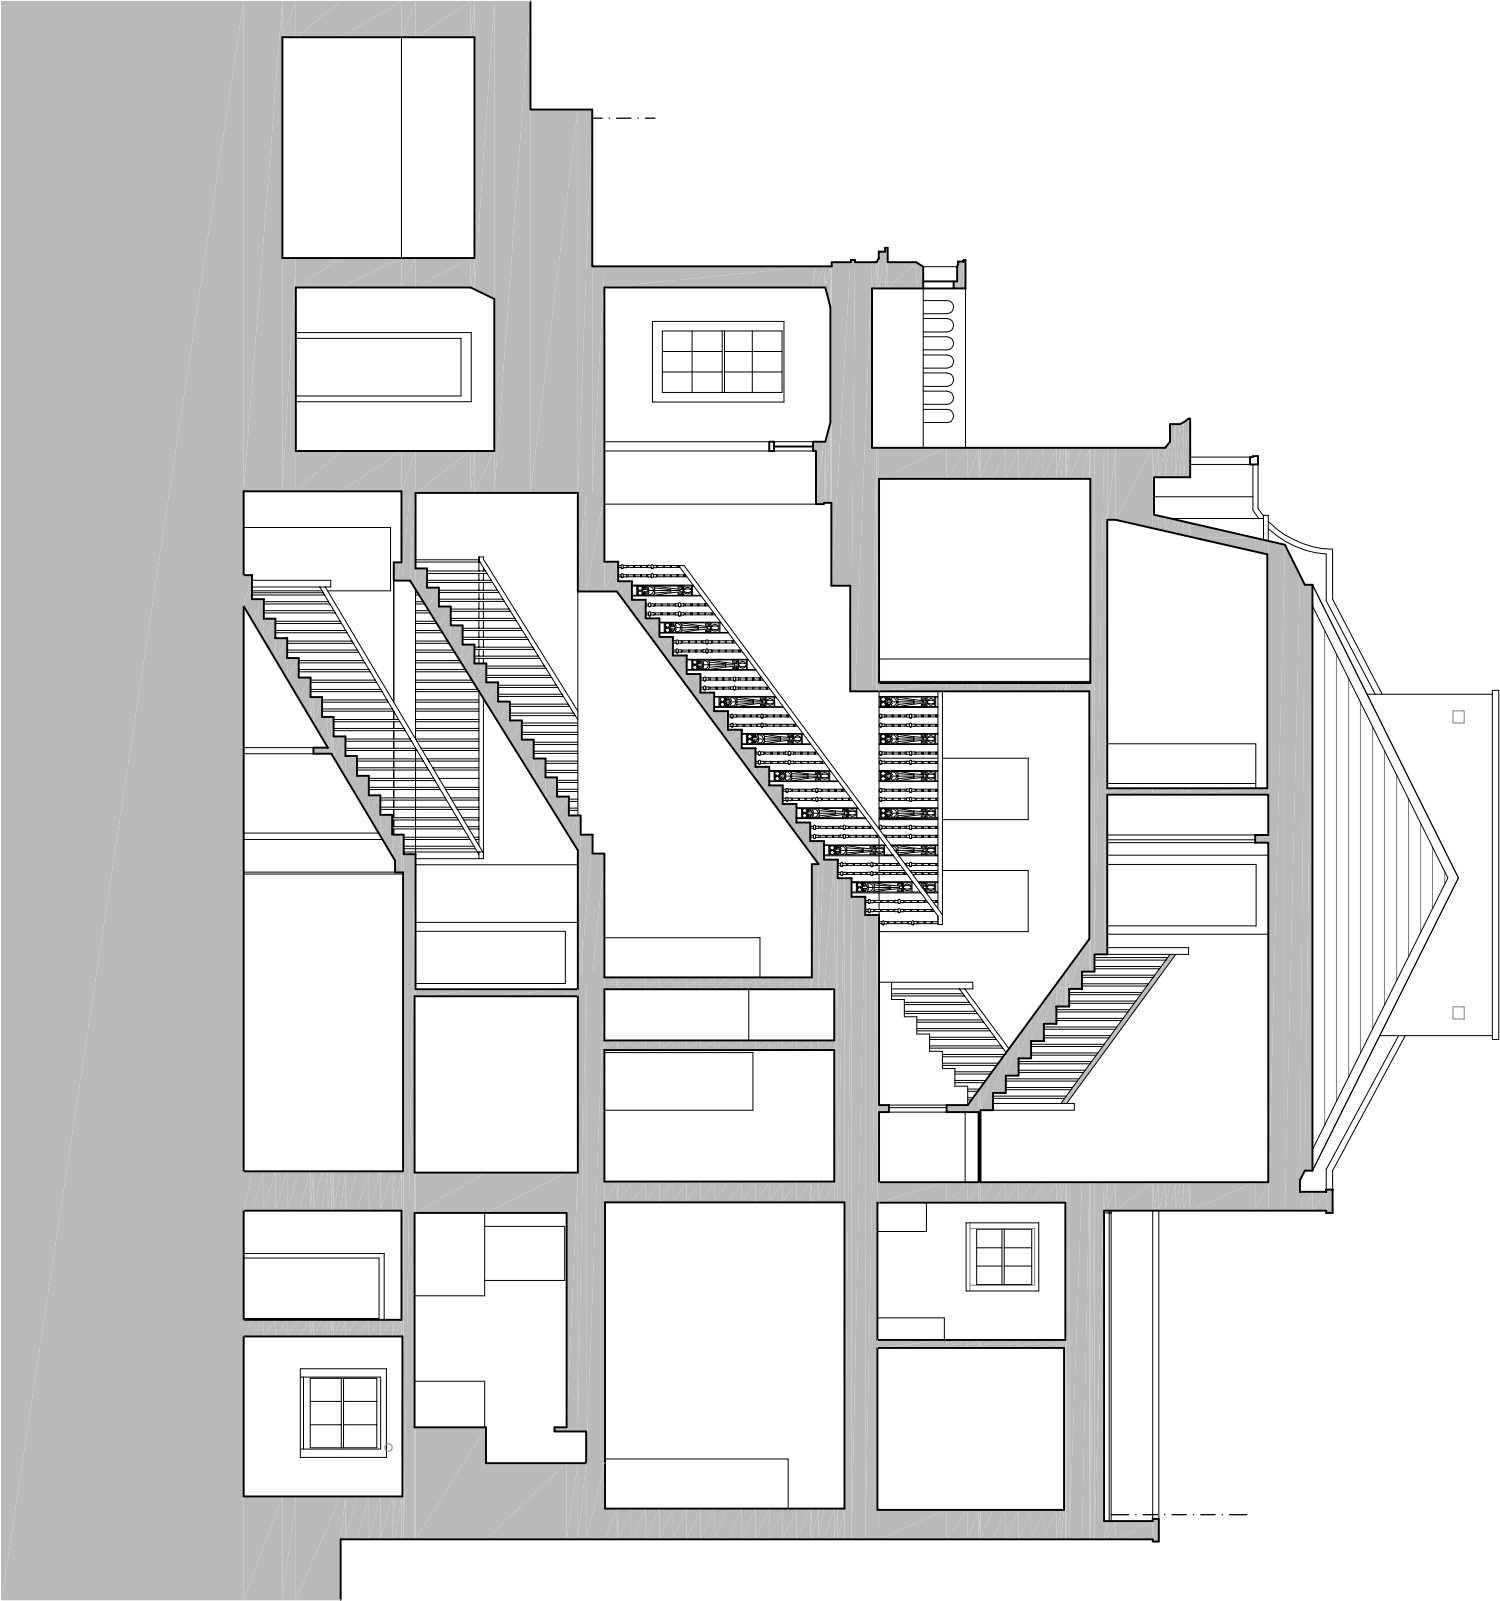

SECTION K-K

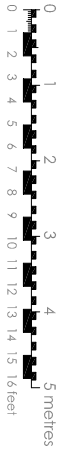

Rev	Description	Drawn	DATE	Auth
-----	-------------	-------	------	------

gebler tooth architects

62 Glenham Road
London SW13 9JJ
t 0208 800 2800
f 0208 800 2849
e info@gebler.tooth.co.uk

Client
WINGATE LTD
C/O 50 CUMBERLAND TERRACE

Project
50 CUMBERLAND TERRACE
LONDON NW1 4HJ

Title
EXISTING
SECTION KK

Original Scale	Drawn By	Date	Checked By		Auth
1:50@A4	AM	14.10.11	AM		AM
1:10@A3					

Drawing Number	Rev
643-210	-