



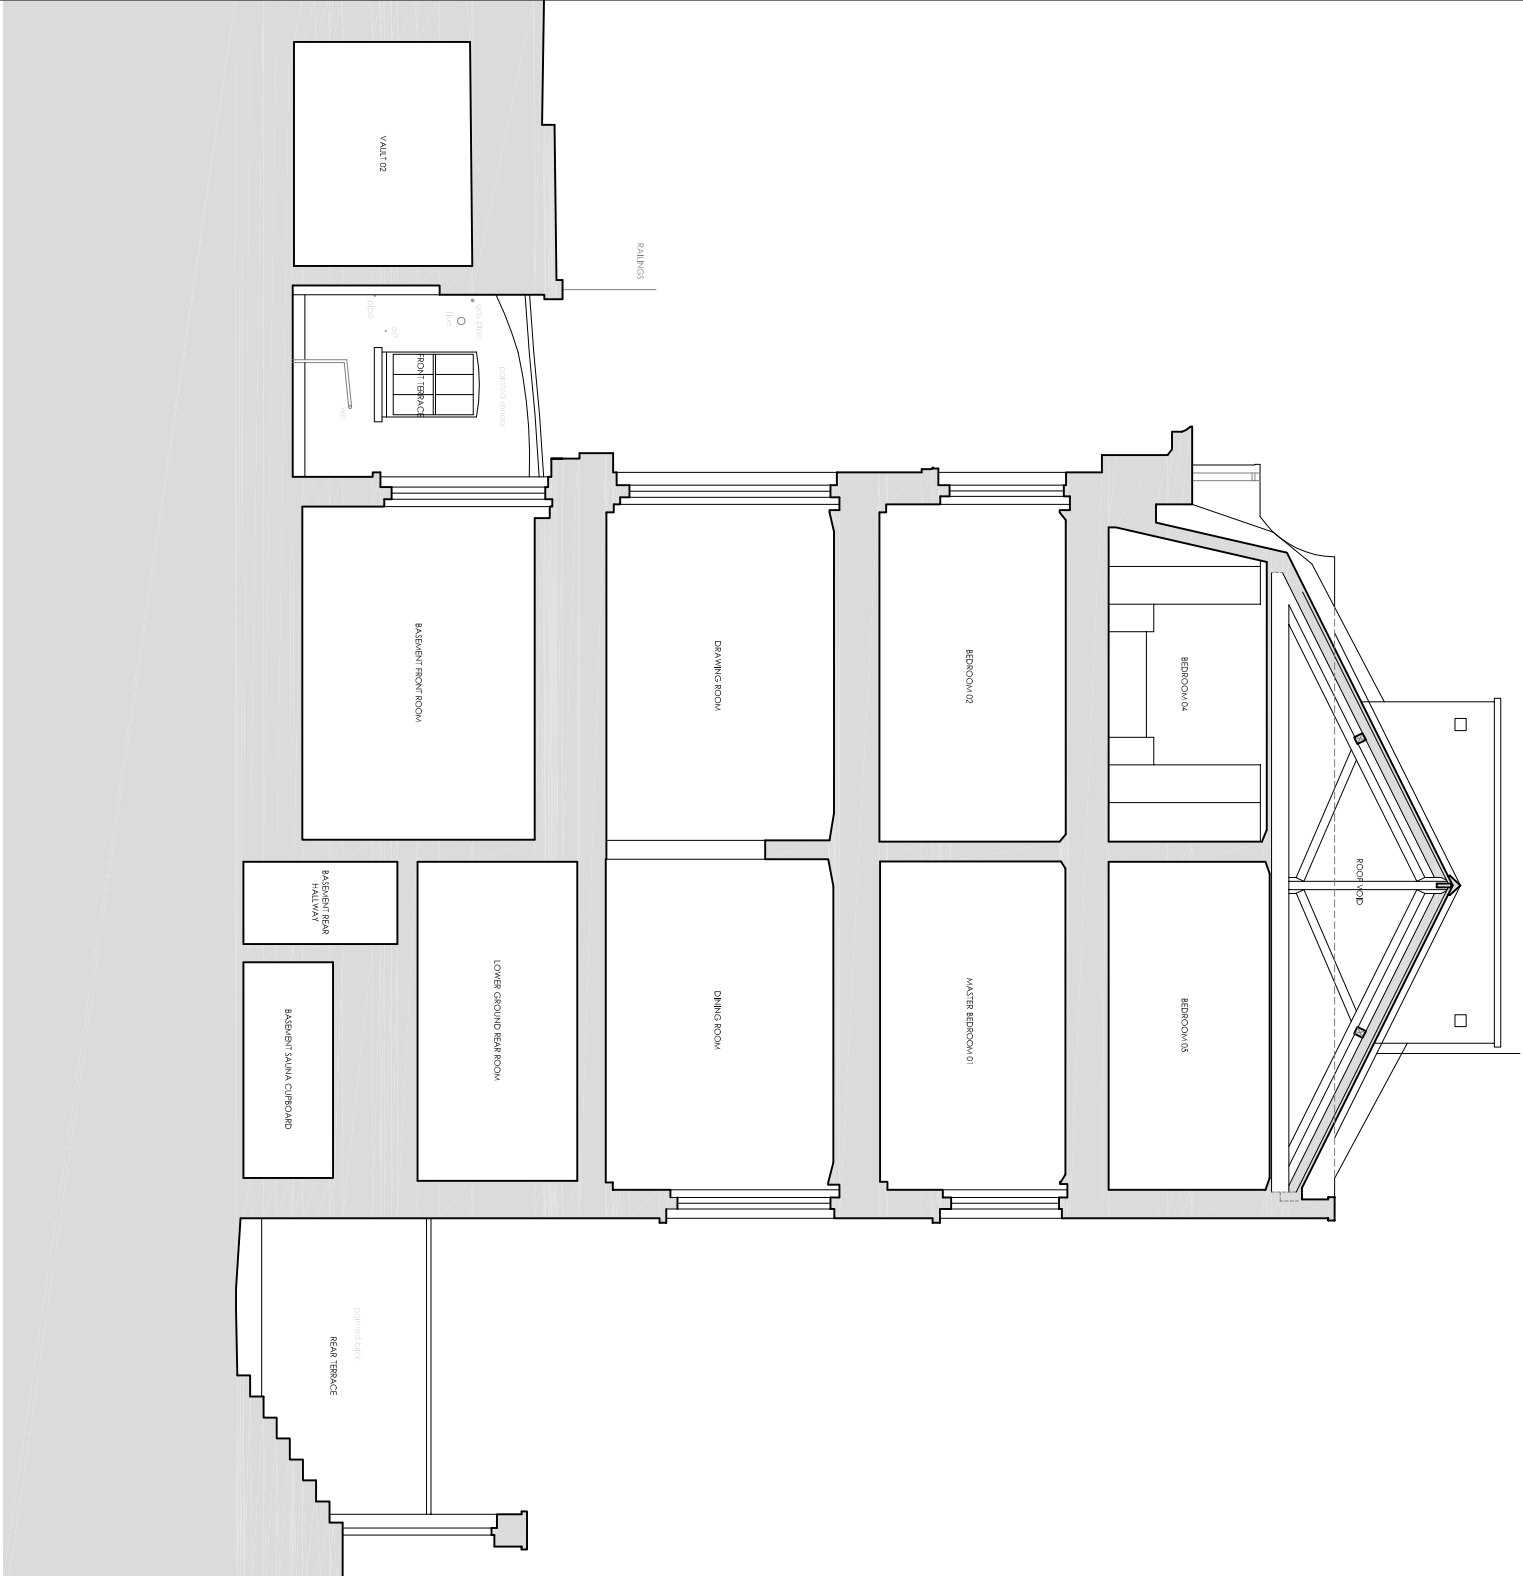

SECTION B-B

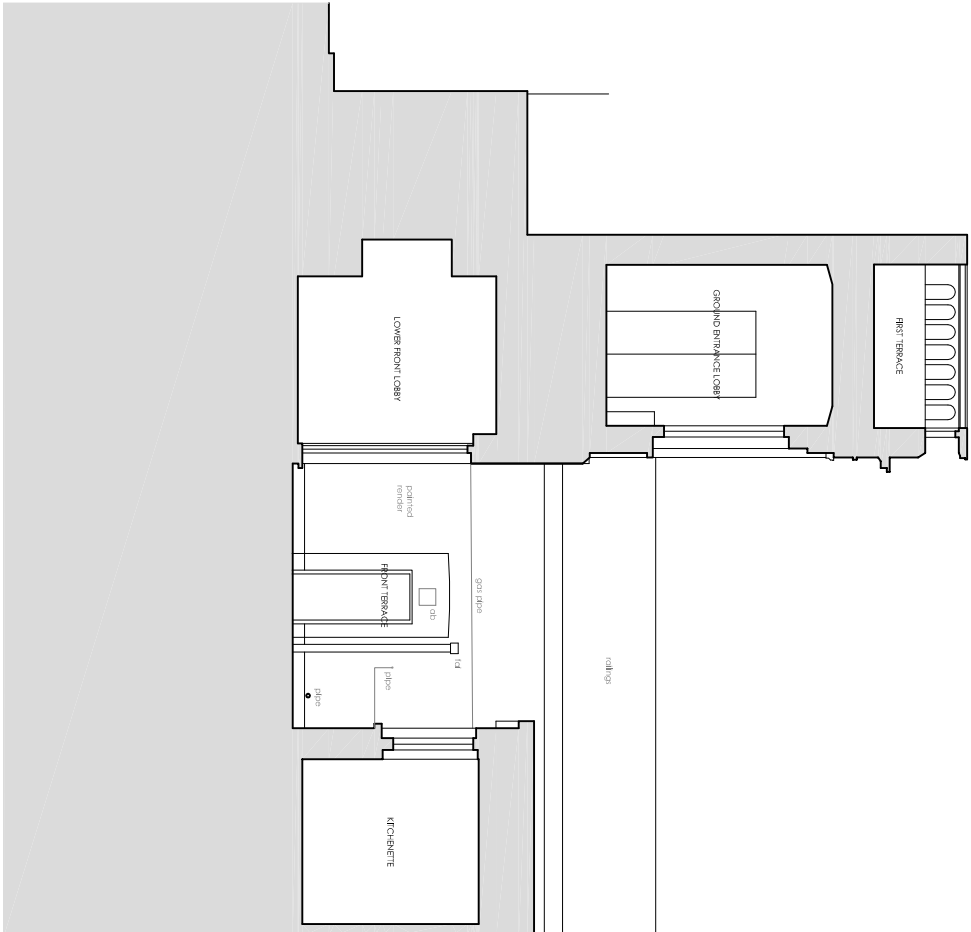

SECTION F-F

Client

Project

Title

Original Scale

Drawn By

Date

Checked By

Auth

Rev

WINGATE LTD

C/O 50 CUMBERLAND TERRACE

50 CUMBERLAND TERRACE

LONDON NW1 4HJ

EXISTING

SECTIONS BB + FF

1:500/4

AM

14.10.11

AM

AM

-

gebler tooth architects

62 Glenham Road

London SW13 9JJ

1 0208 800 2800

f 0208 800 2849

e info@gebler.tooth.co.uk