



ALBANY STREET

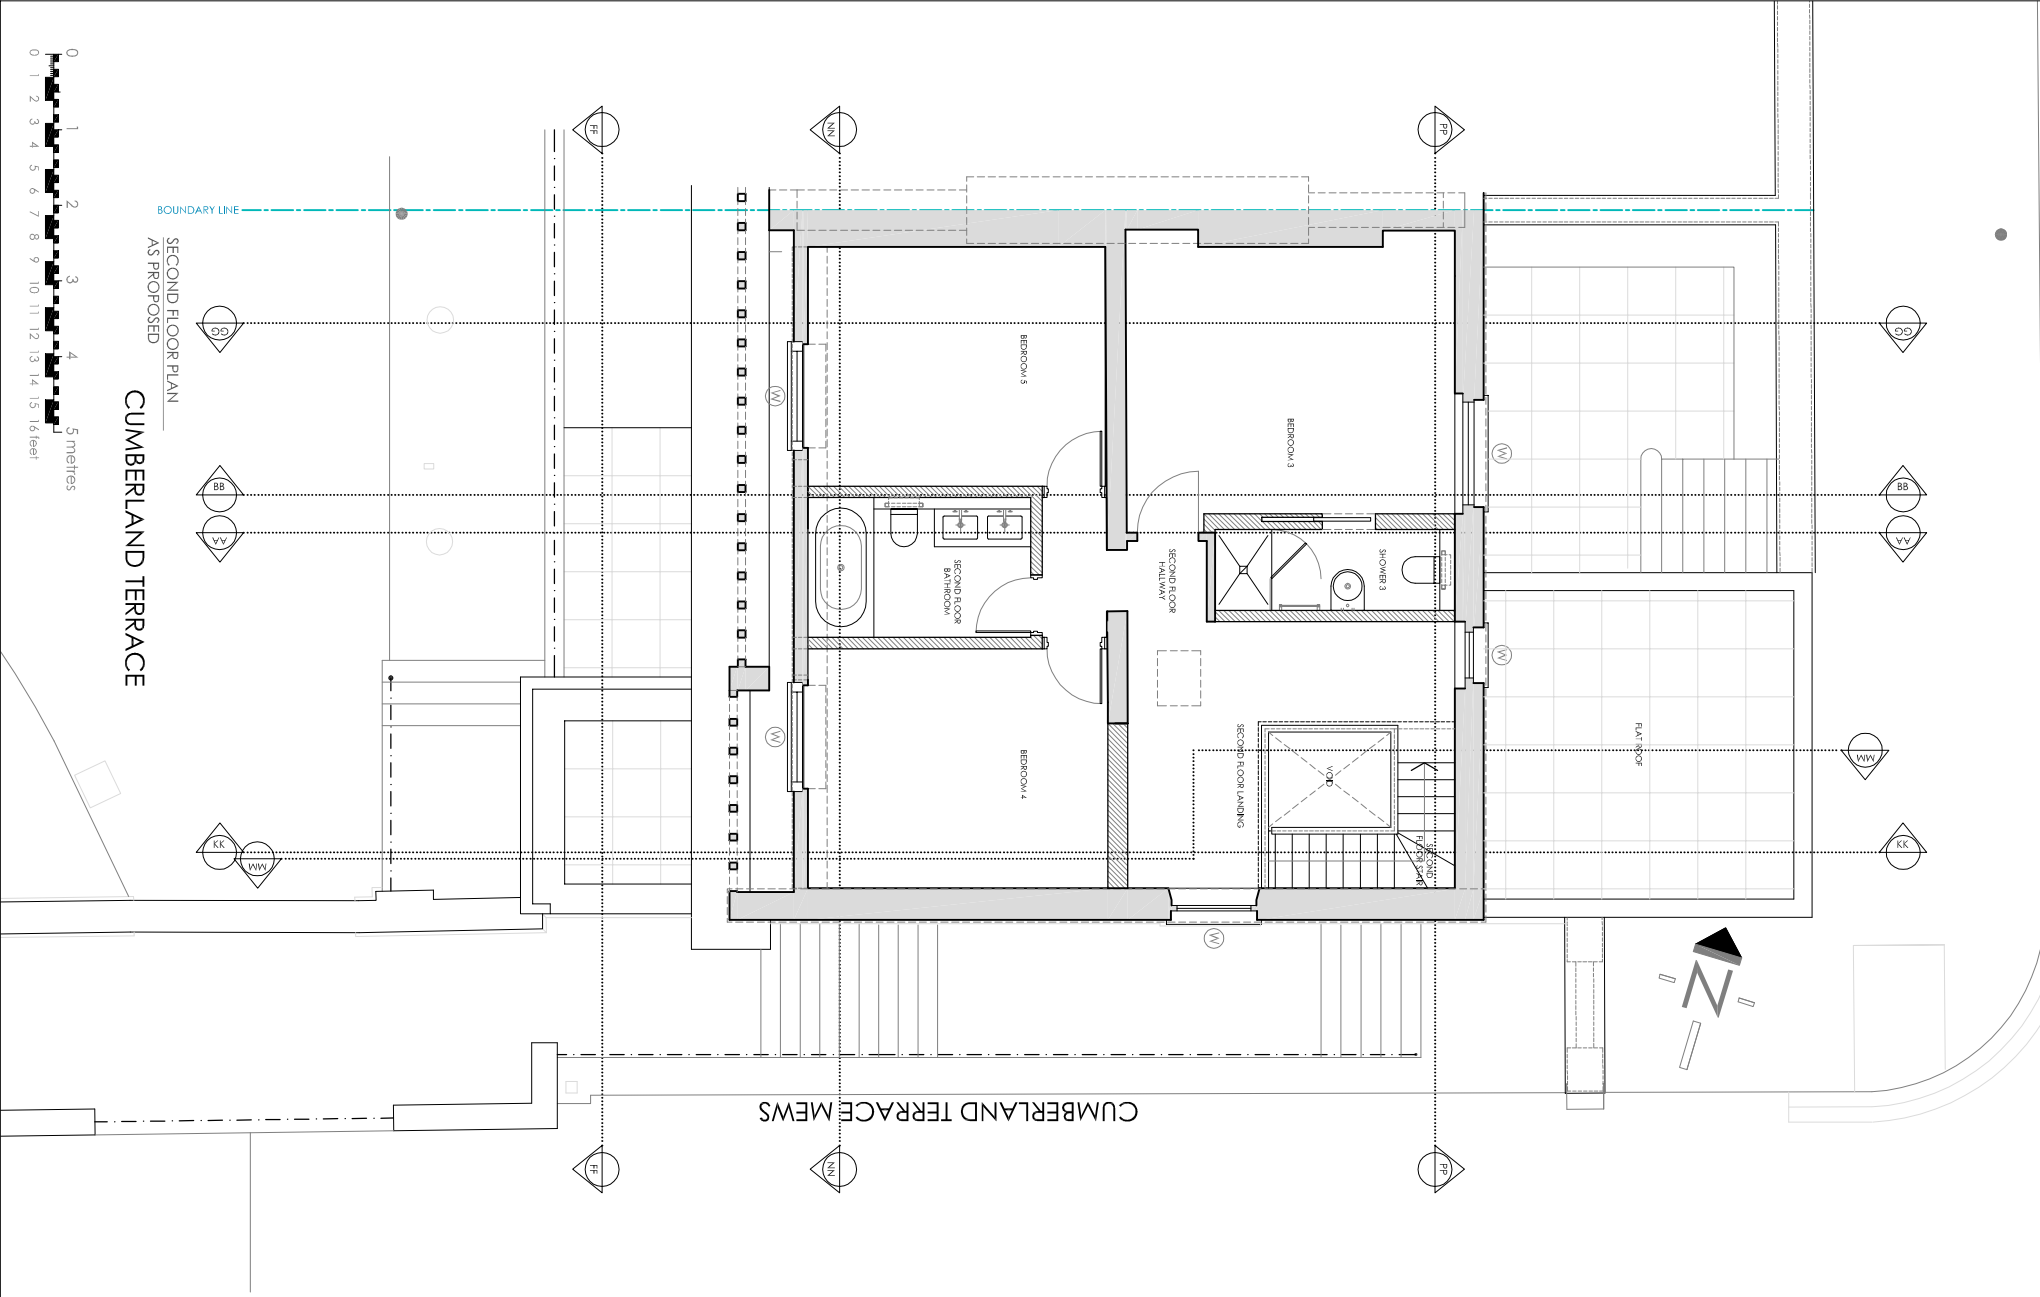

ALBANY STREET

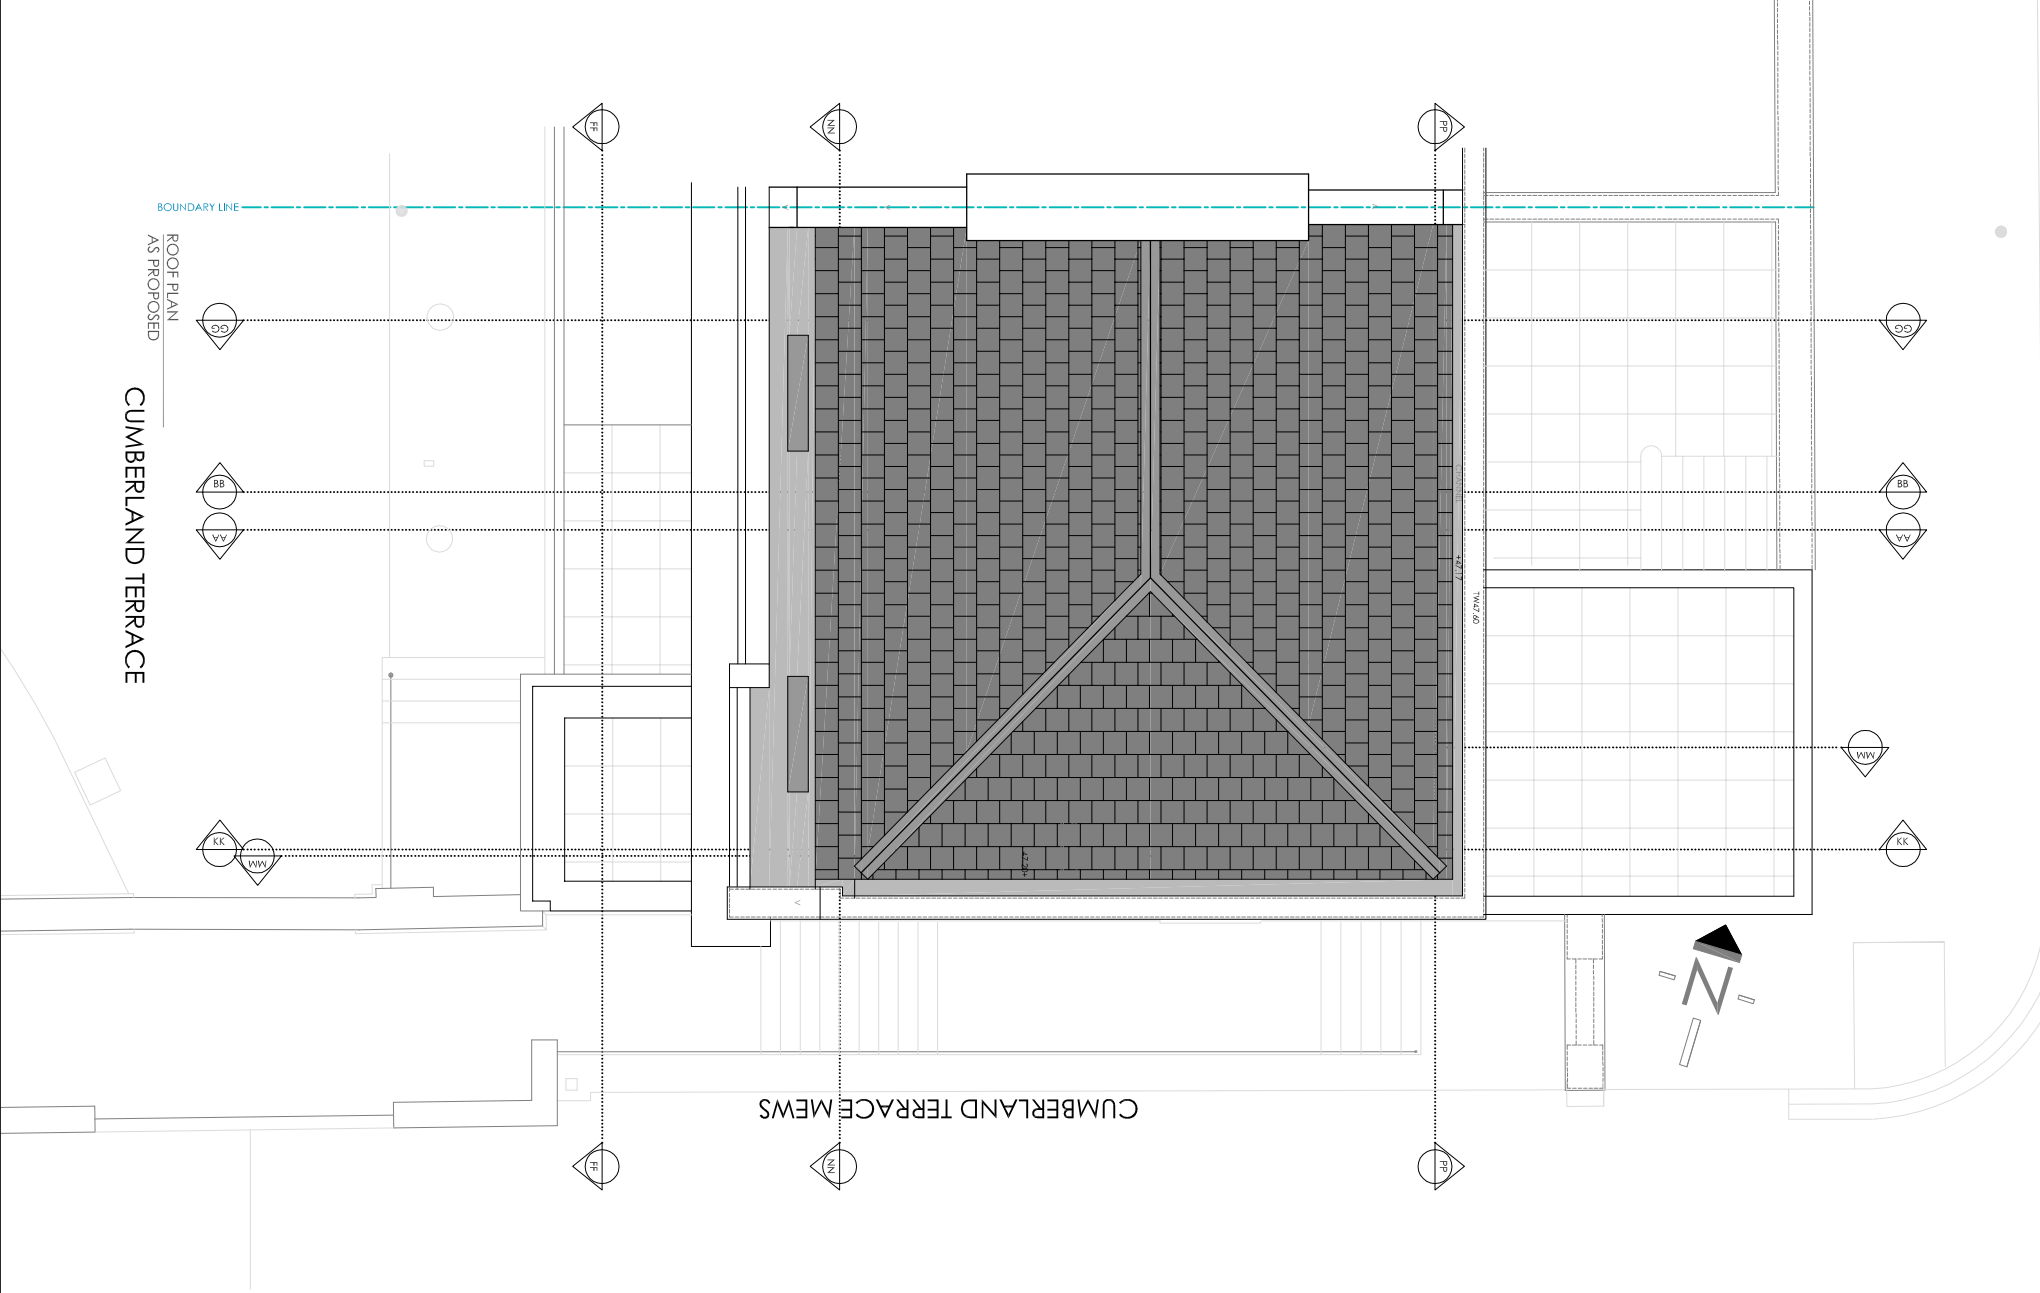

PLANNING

- EXISTING
- NEW WORKS
- REPLACE EXISTING WINDOWS WITH NEW SLIM DOUBLE GLAZING TO INDIVIDUAL PANEES. GLAZING BAR WIDTH & DETAIL TO MATCH EXISTING
- OVERHAUL, REPAIR & RE-DECORATE EXISTING WINDOWS
- SECOND FLOOR TO HAVE NEW TIMBER JOISTS TO LEVEL FLOOR
- PIPED UNDERFLOOR HEATING TO LANDING & HALLWAY
- NEW RADIAATORS THROUGHOUT WITH ELECTRIC UNDERFLOOR HEATING IN BATHROOMS
- NEW TIMBER STAIR FROM FIRST TO SECOND

Rev	Description	Drawn	DATE	Auth

gebler tooth architects
62 Clarendon Road
London SW13 9JJ
t 0203 600 2800
f 0203 600 2849
e info@gebler.tooth.co.uk

Client
WINGATE LTD
C/O 50 CUMBERLAND TERRACE
Project
50 CUMBERLAND TERRACE
LONDON NW1 4HJ

Title
PROPOSED PLANS
SECOND + ROOF FLOORS

Original Scale	Drawn By	Date	Checked By	Auth
1:500 (A4)	AM	18/08/17	AM	AM
1:1000 (A3)	AM	18/08/17	AM	AM
Drawing Number	Rev			
643-215				