


- EXISTING
- NEW WORKS

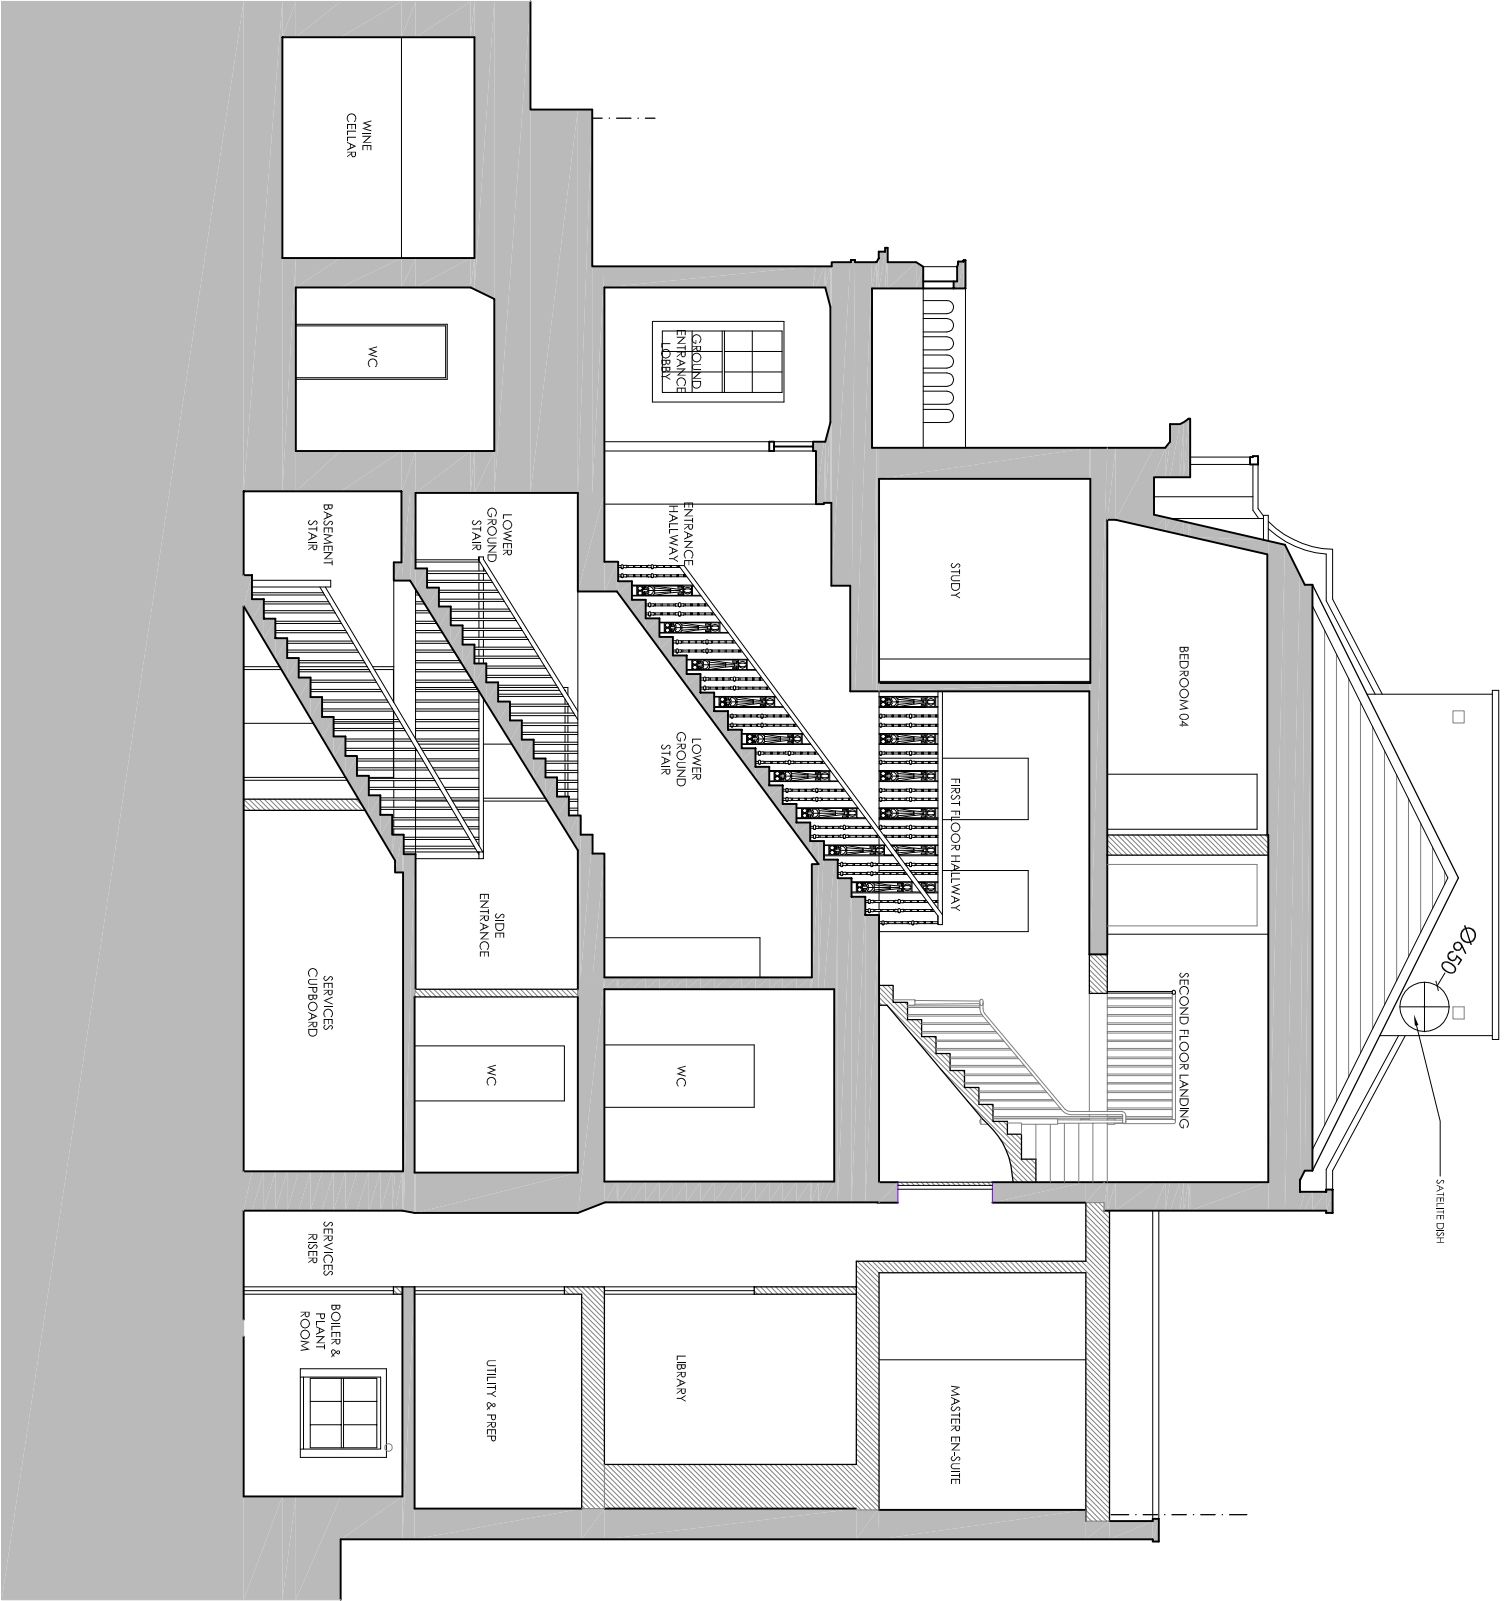

SECTION K-K



Rev	Description	Drawn	DATE	Auth	

gebler tooth architects
62 Glenham Road
London SW13 9JJ
t 0208 800 2800
f 0208 800 2849
e info@gebler.tooth.co.uk

Client
WINGATE LTD
C/O 50 CUMBERLAND TERRACE

Project
50 CUMBERLAND TERRACE
LONDON NW1 4HJ

Title
PROPOSED
SECTION KK

Original Scale	Drawn By	Date	Checked By		Auth
1:500@A1	AM	14.10.11	AM		AM
Drawing Number				Rev	
643-220				-	