




- EXISTING
- NEW WORKS

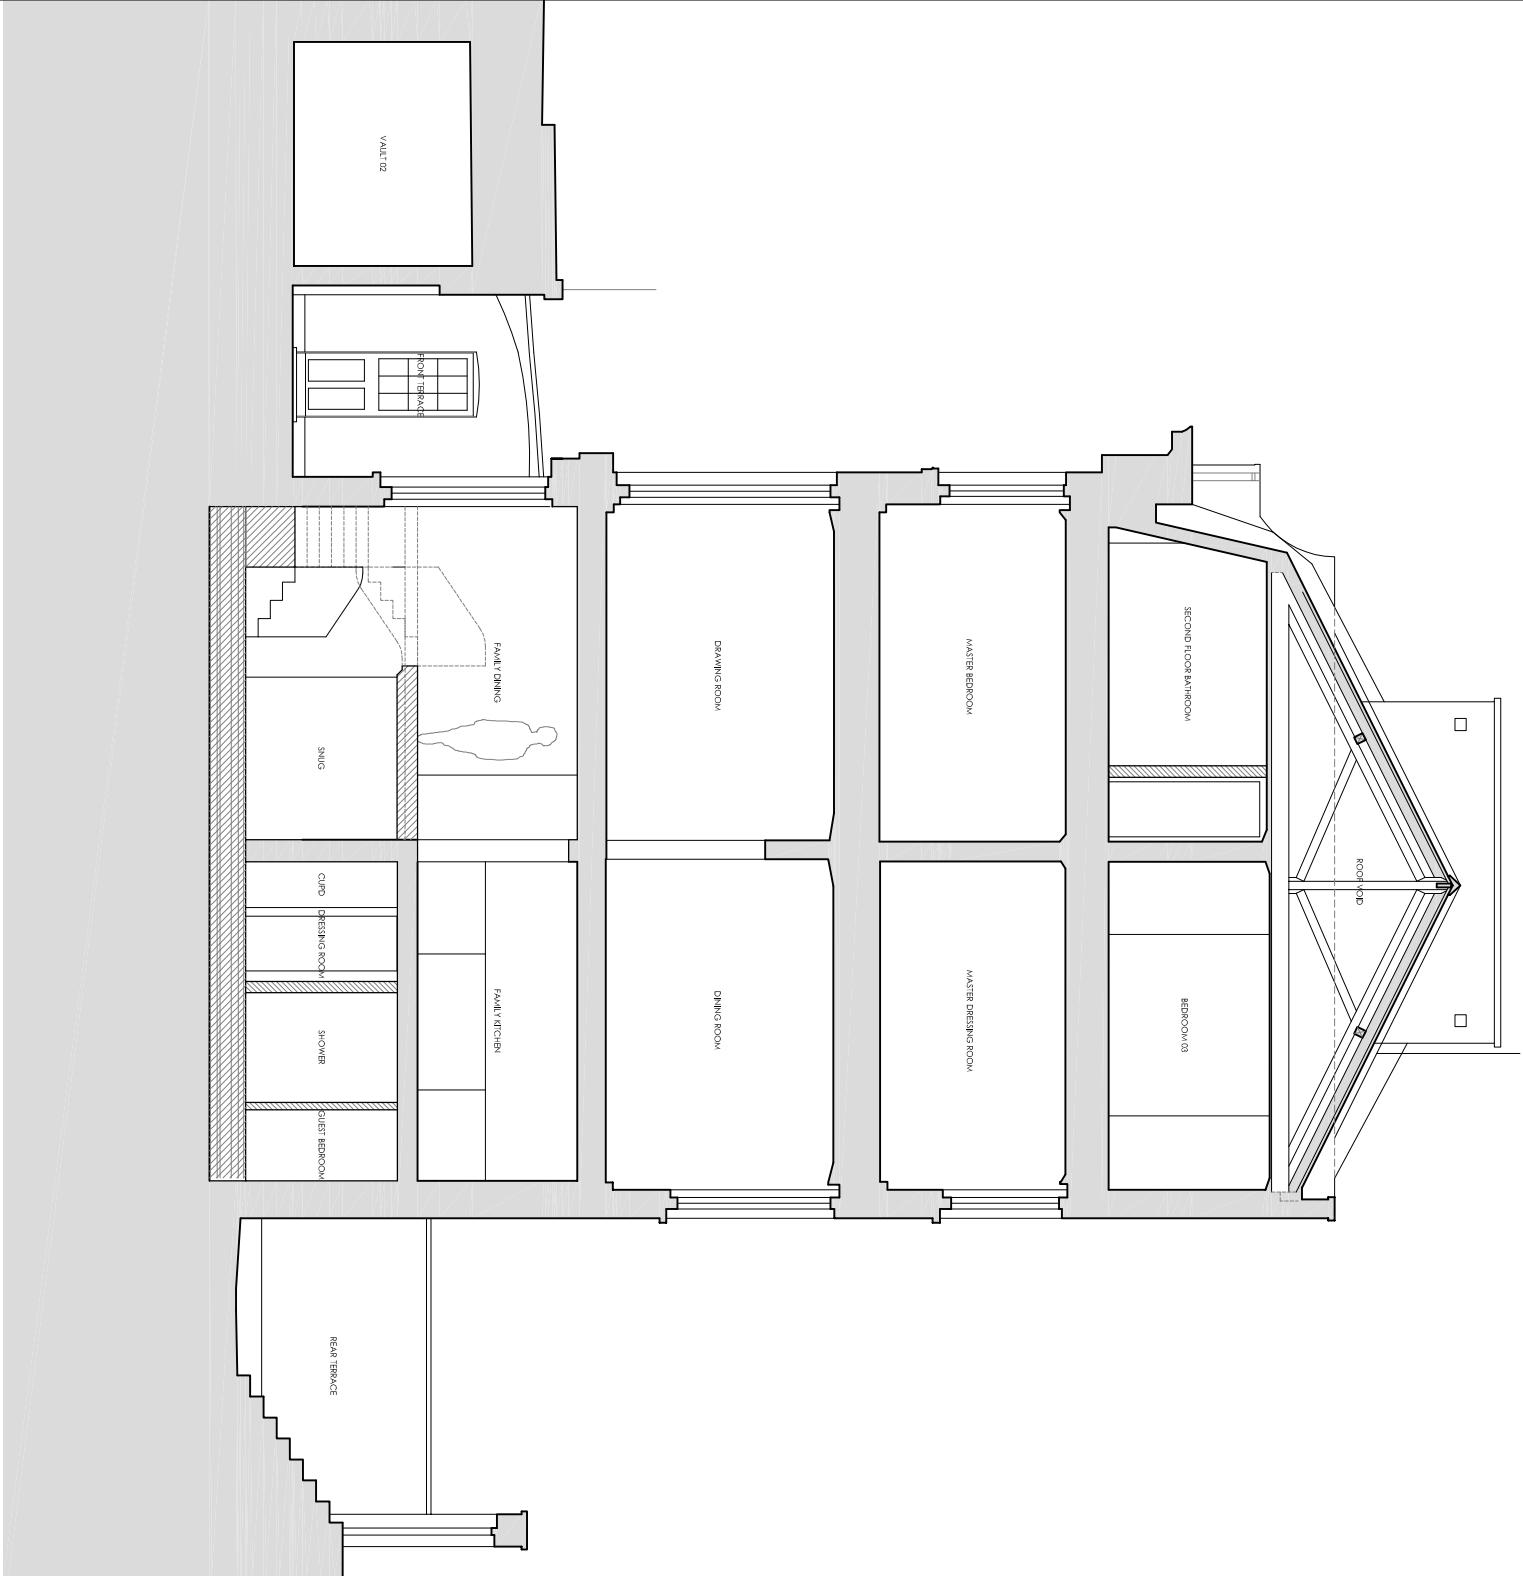

SECTION B-B

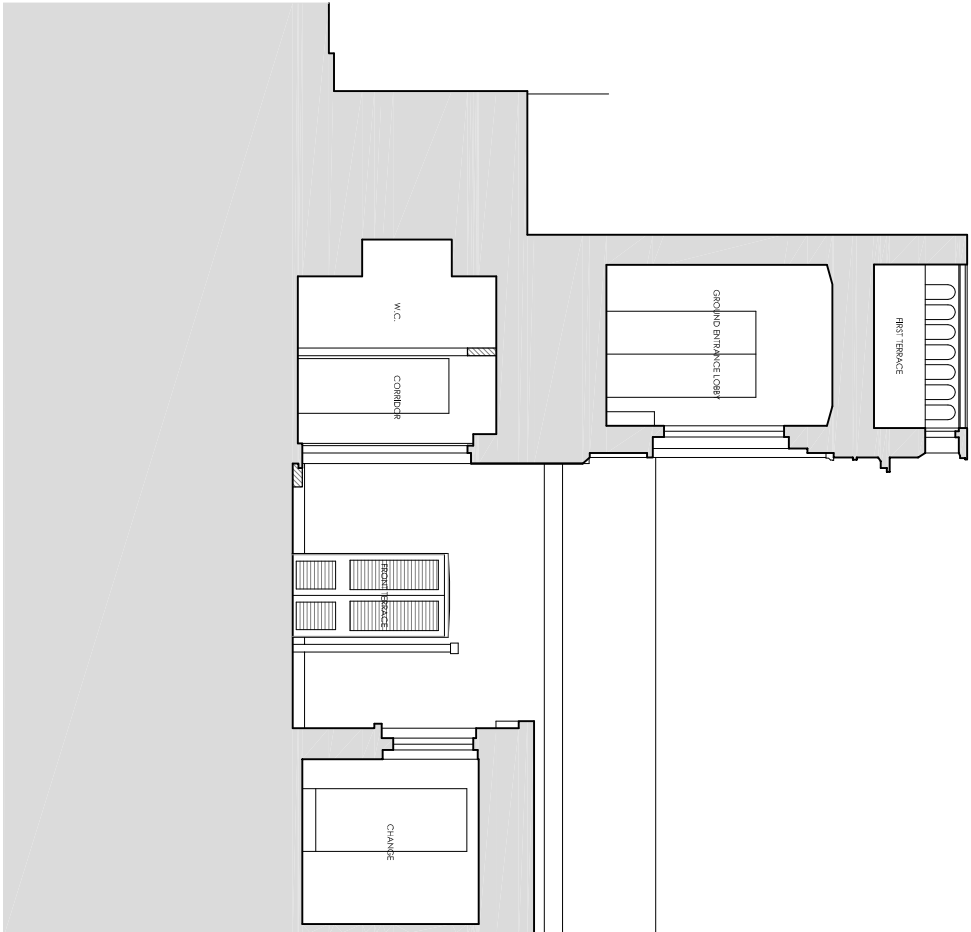

SECTION F-F

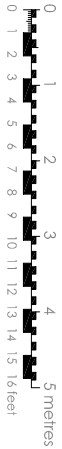

	</
--	--	----