


JOIST LEVEL SHOWN WILL
AVOID LEVEL CHANGE IN
CEILING OVER BEDROOM.

EXISTING TIMBER JOISTS
WITH 15mm PLY OVER
- SEE PLY SPEC.

ALLOW FOR NEW
50x150 C24 AT
400mm $\frac{1}{2}$ RAFTERS

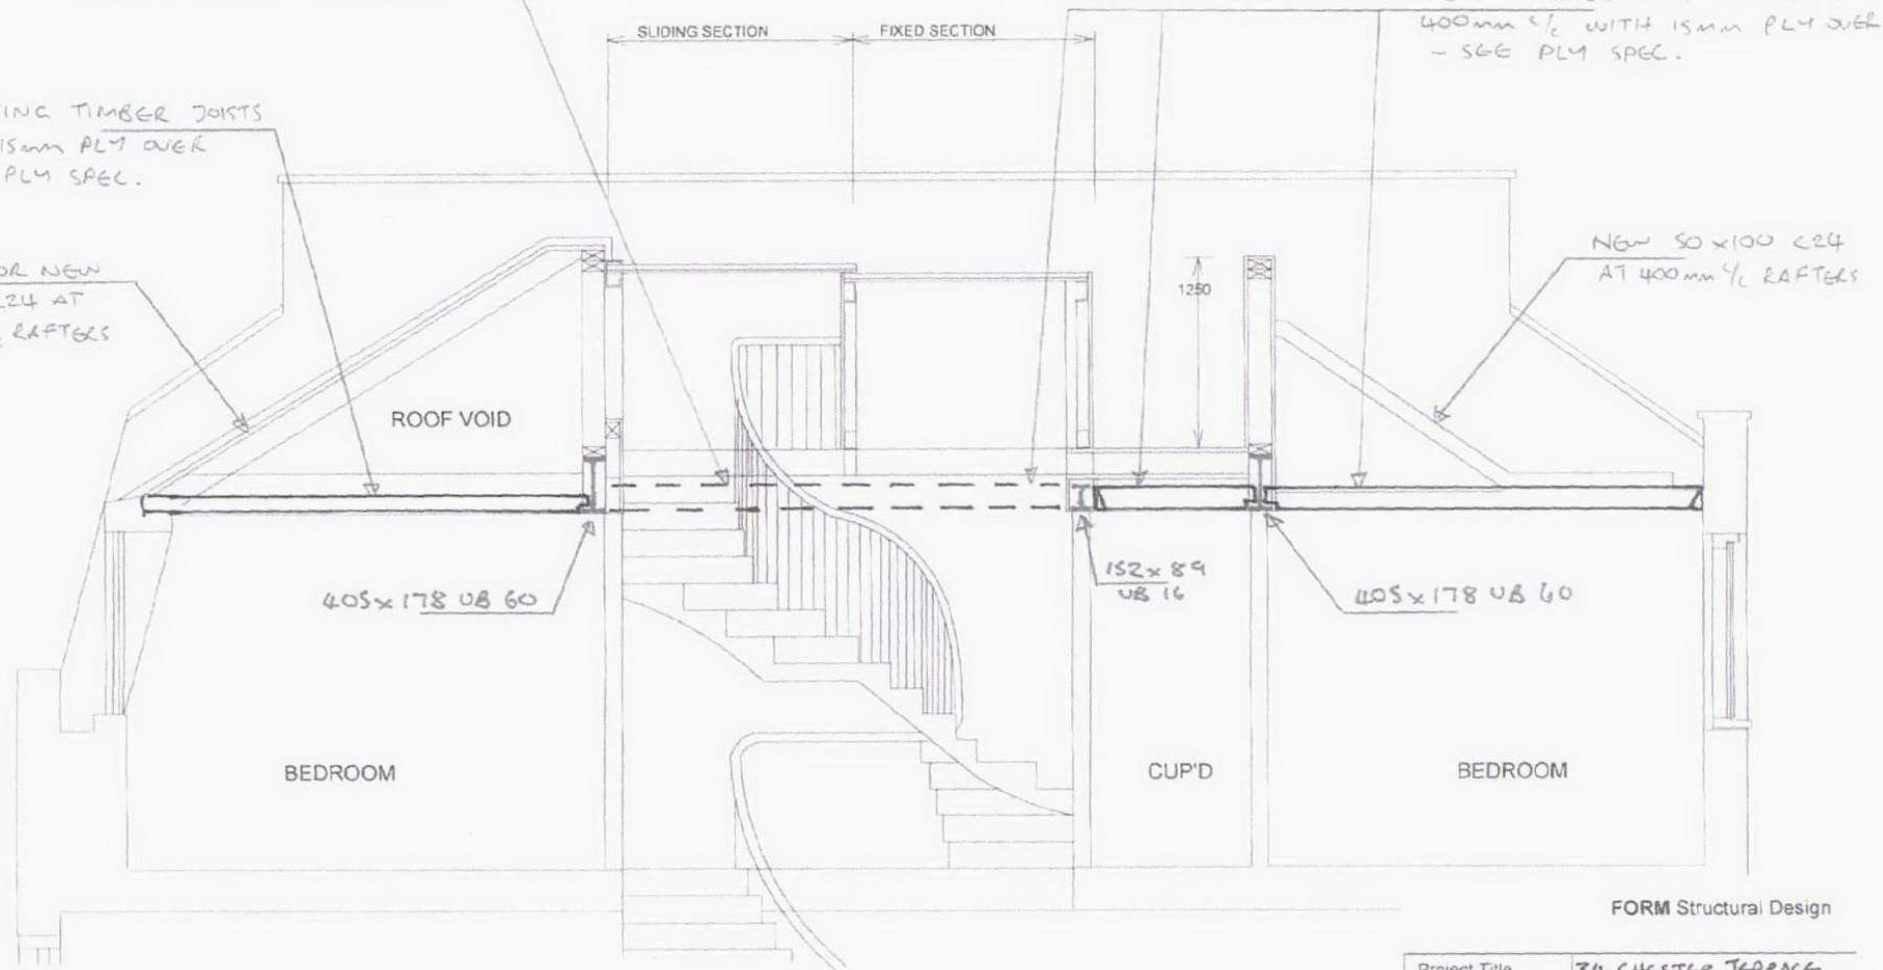

NOTES ① PLY SPEC - 15mm PLY TO TOP
OF ALL JOISTS GLUED & SCREWED
USING RESORCINOL OR APPROVED
SIMILAR AND 3.5mm ϕ SCREWS
AT 150mm $\frac{1}{2}$.

FOR COMMENTS ONLY

- STEEL SIZES T.B.C.

FORM Structural Design

Project Title	34 CHESTER TERRACE		
Project N°	111634		
Sketch N°	SK602		
Title	SECTION TERRACE SCHEDULE		
Scale	N.T.S.		
Eng	Rev	Date	Checked
JW		SEP 11	