


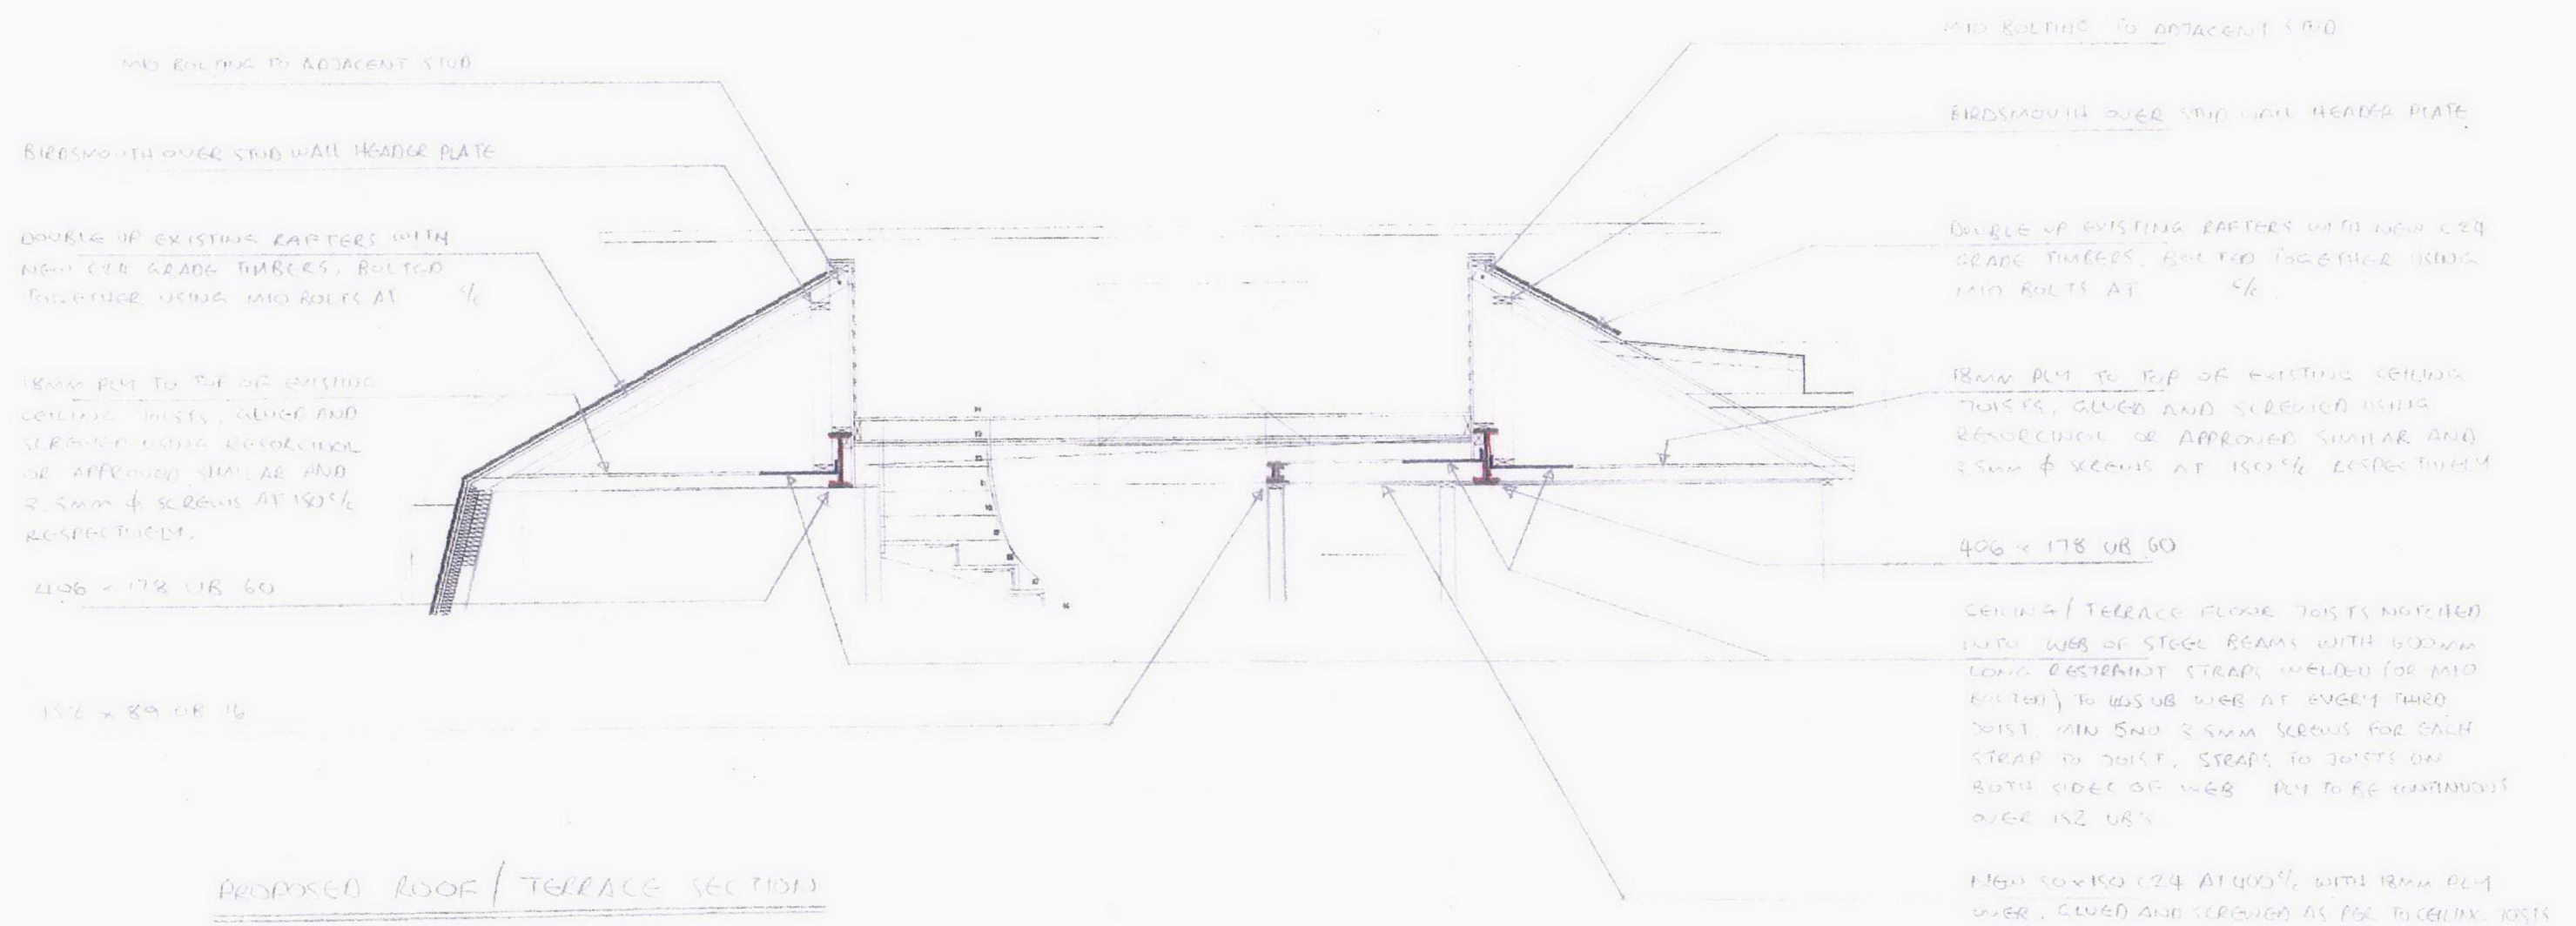

FORM Structural Design

Project Title	34 CHESTER TERRACE			
Project N°	111634			
Sketch N°	SK602			
Title	TERRACE SECTION			
Scale	N.T.S.			
Eng	Rev	Date	Checked	
Jw	A	SEP 11		