


### SECTION THROUGH STAIRCASE

EXISTING ROOFLIGHT TO BE REMOVED, OPEN SECTION OF PICHED ROOF  
STRUCTUAL ENG. TO PROVIDE SUPPORT STRUCTURE, NEW STAIRCASE ACCESS  
TO ROOF TERRACE, BUILD UP OF FLOOR TO SPEC. AUTOMATIC GLAZED  
OPENING ROOFLIGHT TO DETAIL

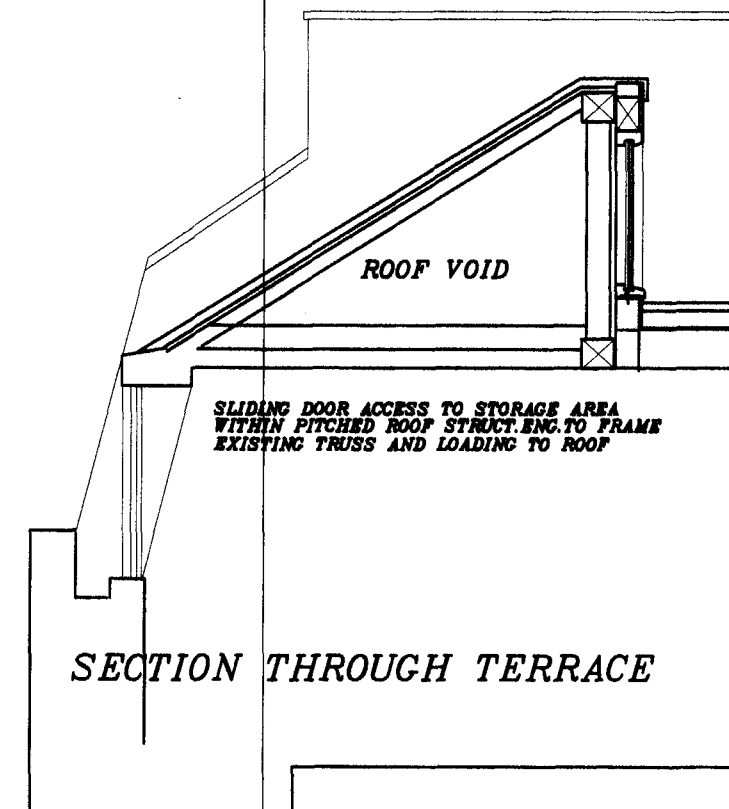

### SECTION THROUGH TERRACE

### Shannon & Leach Surveyors

81 High Street  
Farnborough, Kent, BR6 7BB  
Tel: 01689 851333  
Fax: 01689 851830

DRAWN AND DESIGNED BY...  
Graham G. Knott, Dip arch. (hons)


34 CHESTER TERRACE  
LONDON NW1

ROOF TERRACE  
SECTION/DETAIL

checked by	scale	date
	1:200	20.11

drawing no.	rev
SL.CT.11.151	

purpose
---------

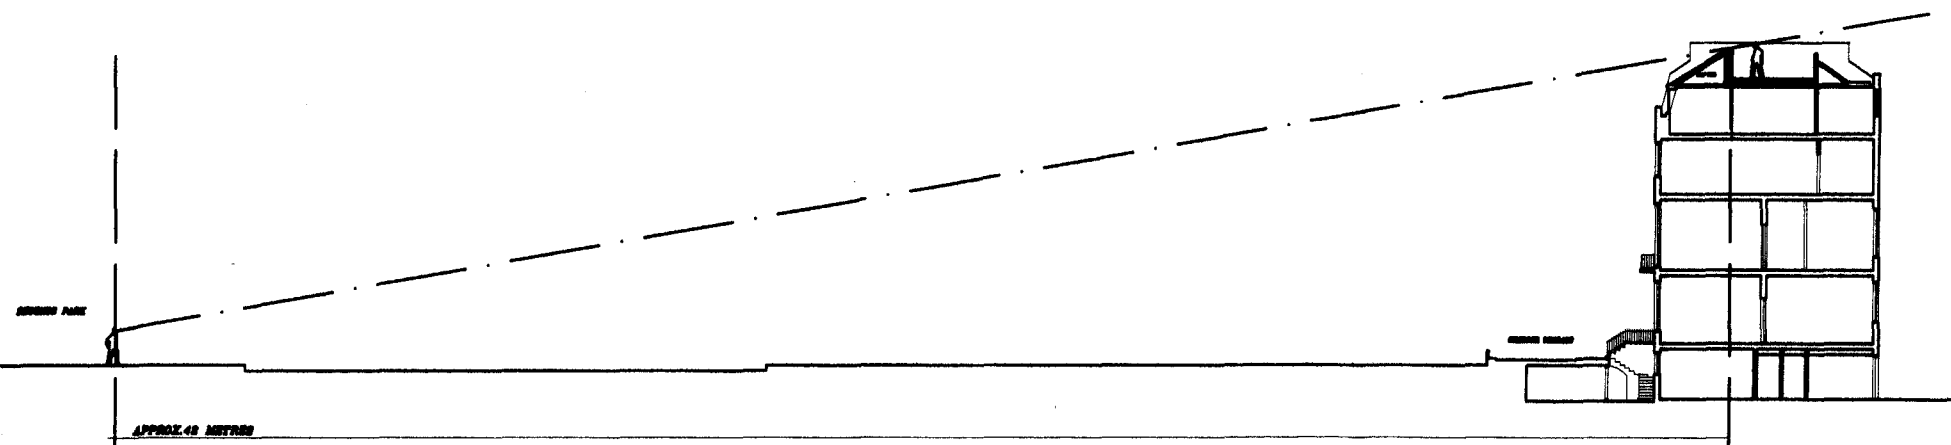

PROPOSED SECTION SHOWING LINE OF SITE FROM REGENTS PARK