

ALL WORKS ARE TO BE CARRIED OUT WITH STRICT ADHERANCE TO THE CROWN ESTATE GUIDELINES THIS WILL INCLUDE WORKING WITHIN THE ALLOWED WORKING HOURS/DAYS THE "CONDITIONS FOR A LICENSE FOR ALTERATIONS" AND "CROWN ESTATE PAVING COMMISSION REGULATIONS" SET OUT THE CONTROL AND REMOVAL/DELIVERY OF ALL BUILDERS RUBBISH AND MATERIALS TO AND FROM THE SITE

Shannon & Leach Surveyors

81 High Street
Farnborough, Kent, BR6 7BB
Tel: 01689 851333
Fax: 01689 851830

DRAWN AND DESIGNED BY...
Graham G. Knott, Dip arch.(hons)


34 CHESTER TERRACE
LONDON NW1

EXISTING/ PROPOSED PLANS
ROOF


checked by	scale	date
	1:50	Feb. 11

drawing no.	rev
SL.CT.11.152	

purpose

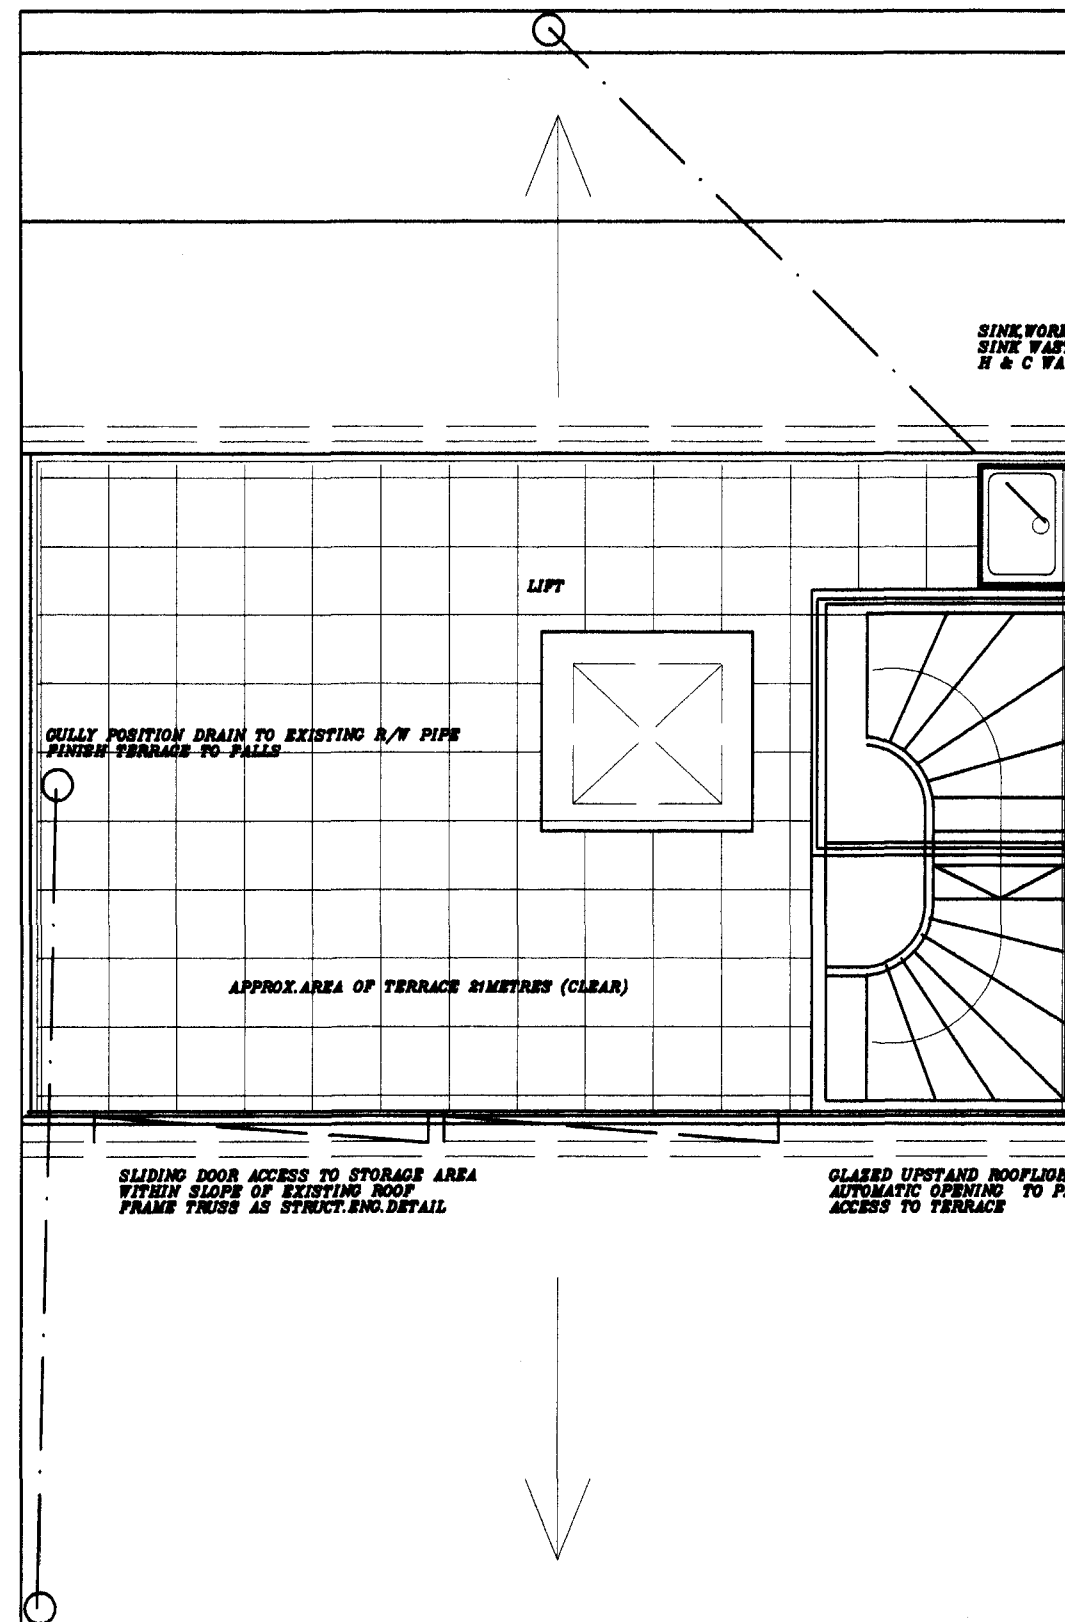

PROPOSED ROOF

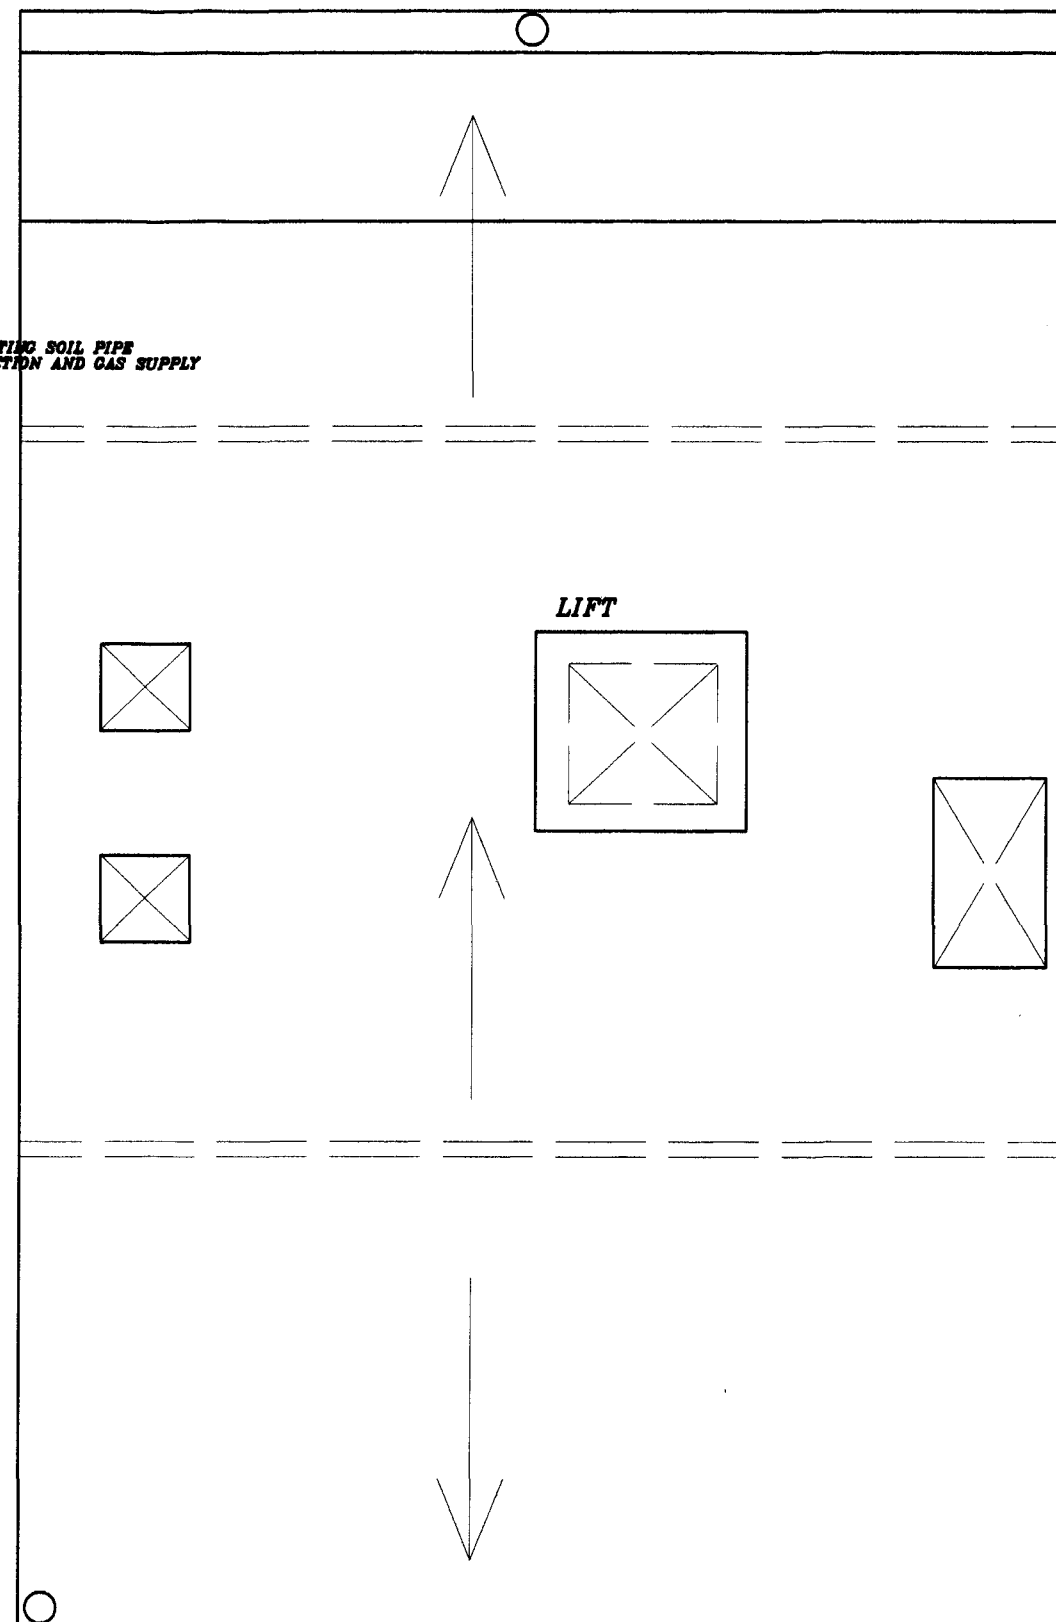

EXISTING ROOF